


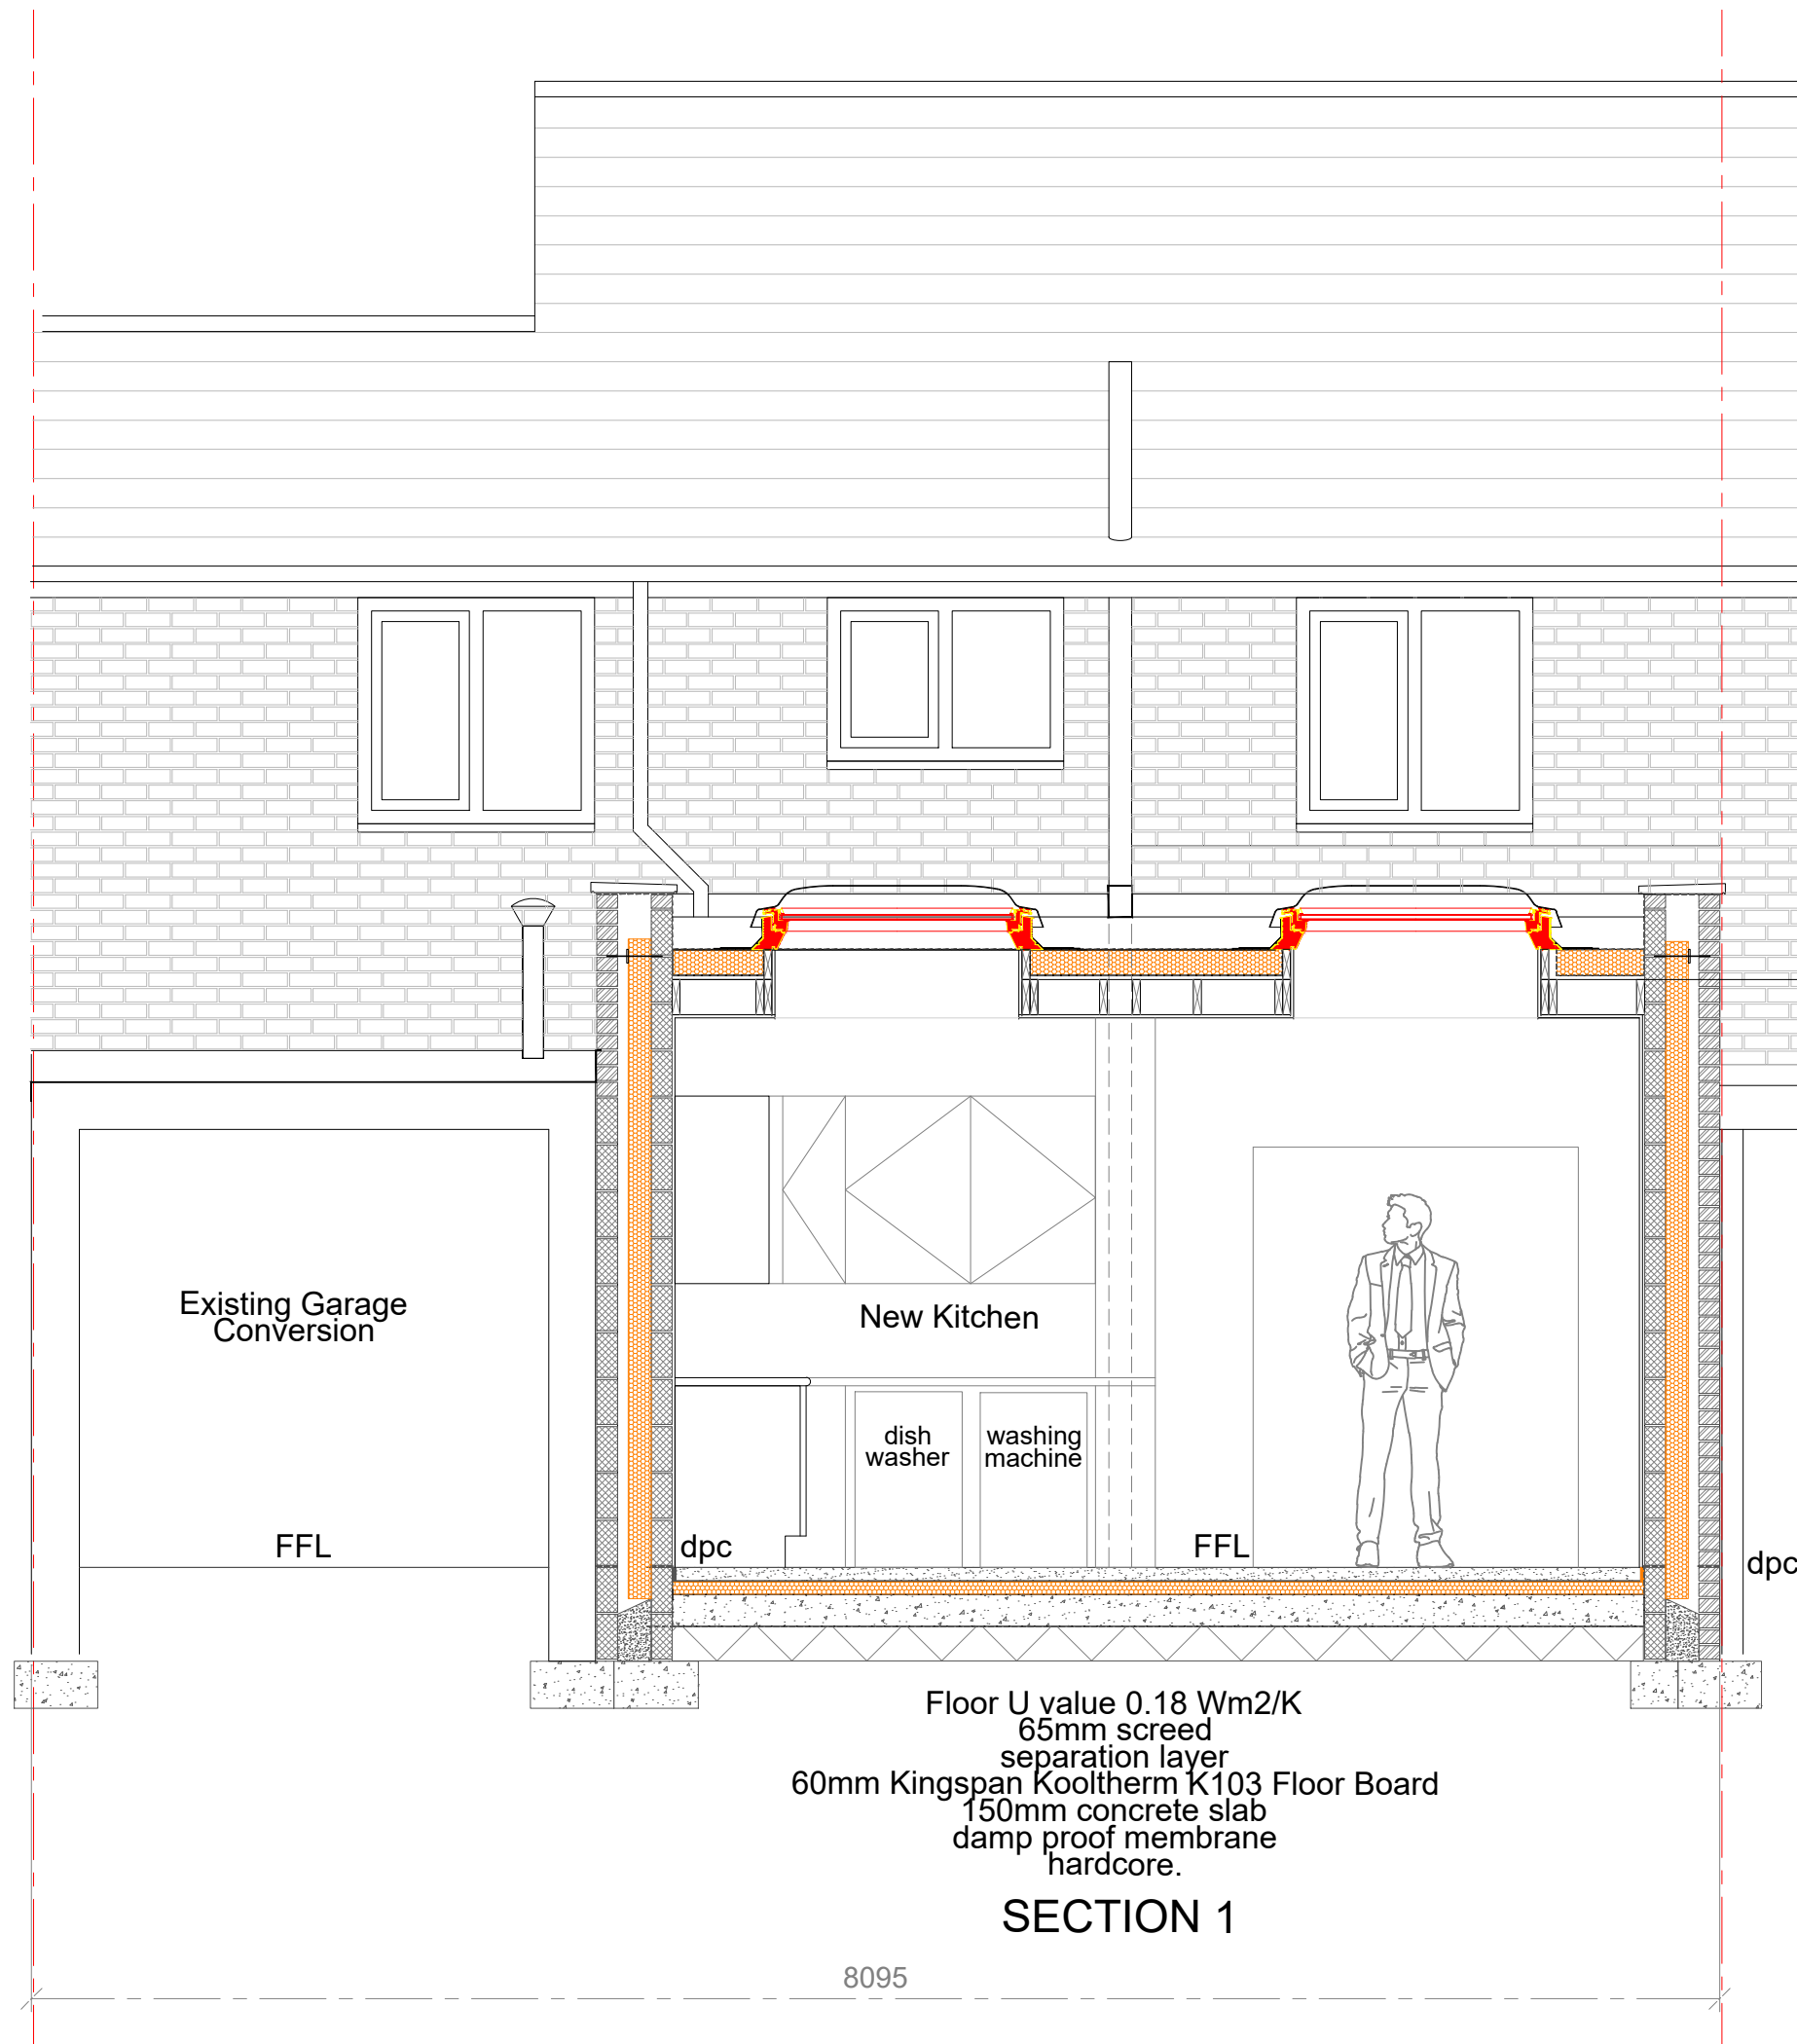

Existing Garage
Conversion

New Kitchen

FFL

dpc

dish
washer

washing
machine

FFL

dpc

Floor U value 0.18 Wm2/K
65mm screed
separation layer
60mm Kingspan Kooltherm K103 Floor Board
150mm concrete slab
damp proof membrane
hardcore.

SECTION 1

8095