



Bellus Quad Wheelie Bin Storage For 140 Litre Bin Dimensions:

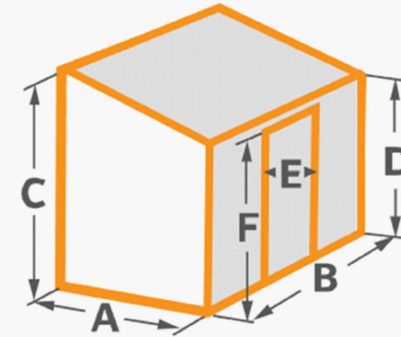

Dimensions and Area

A: Bike Shed Width	624mm (2' 1")
B: Bike Shed Depth	1902mm (6' 3")
C: Ridge Height	1686mm (5' 6")
D: Eaves Height	1573mm (5' 2")
E & F: Door Size	1496mm (4' 11") x 1306mm (4' 3") (aperture)
Base Dimensions:	600mm (2') x 1878mm (6' 2")
Roof Dimensions:	718mm (2' 4") x 1926mm (6' 4")
Internal Dimensions:	512mm (1' 8") W x 1790mm (5' 10") L x 1566mm (5' 2") H

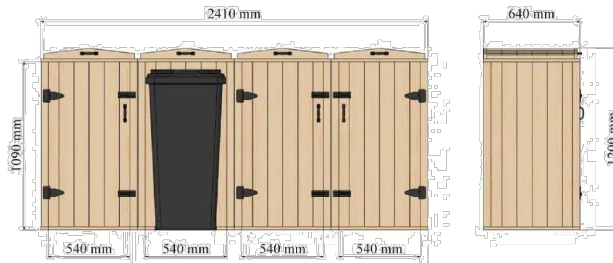

V16 DESIGNZ LTD.

11 Fullerton Avenue
Dagenham
RM8 1FG
TEL: 07852919410
EMAIL: Studio@V16designz.co.uk

Project Name and Address :
64 CHAPEL LANE, UXBRIDGE
UB8 3DS

Client : GSB Property Ltd.

Project No :
VD-239
Date :
10/04/2026

Scale :
NS@A4

Drawn by :
VP
Drawing No:

Title : Cycle Storage
Bin Storage

Engineer : ☐
Planning : ☒
Bldg Regs : ☐
Construction : ☐
Interior : ☐

MATERIALS:
1.
2.
3.
4.
5.
6.

Copyright:
This Drawing is the copyright of V16 designz Ltd and must not be traced or copied in anyway or form in part or whole by any means whatsoever without prior written consent and may only be used by the present owner in relation to the property as referred to on the drawing. This drawing may be copied for by an authorized officer of the local Authority with the sole purpose to assist in the determination of a planning or Building Regulations application and may not be used for any other purpose.
General Note:
All Dimensions and measurements contained on this drawing are approximate and it is the responsibility of the contractor to ascertain all accurate dimensions and measurements on site.

No.	Revision /Issue	Date

