


Evander glazing ltd

box sash window

customer: 550 bath road, longford

item No:

Sheet No.

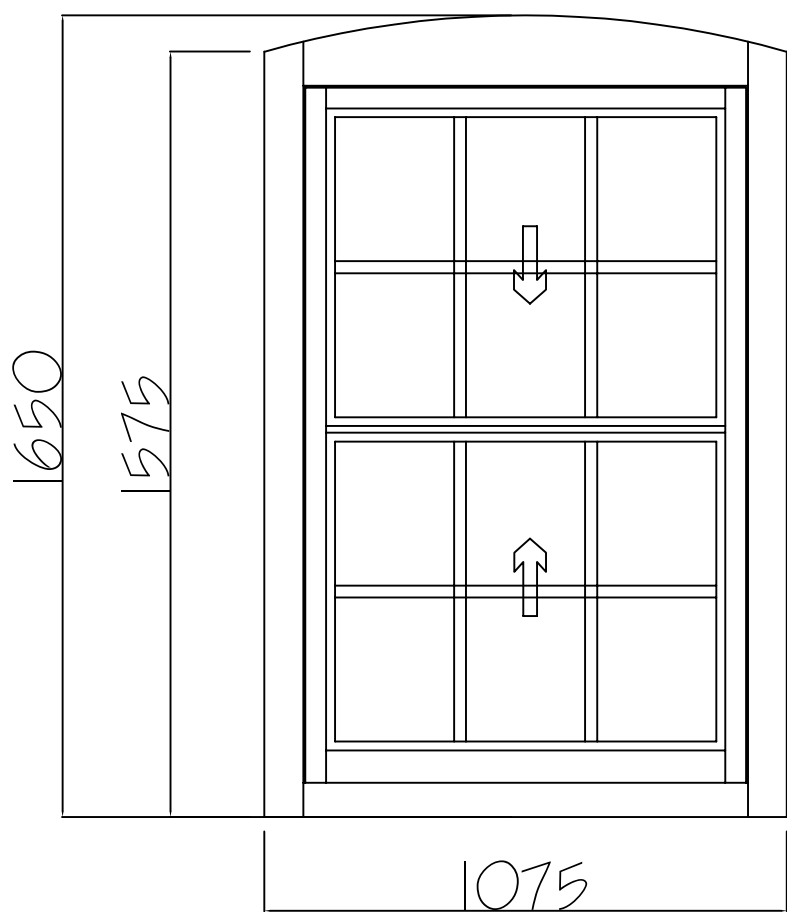

location: l

Material:

Glazing: Internal pain                      Spacer                      external pain

Ironmunqery:

Top: 4mm low E Toughened                      20mm                      8.8mm clear optiphan

Paint finish:

Internal ral 9010

External ral 9010

Cill    Same as frame

Installation notes: