


Evander glazing ltd

box sash window

customer: 550 bath road, longford

item No:

Sheet No.

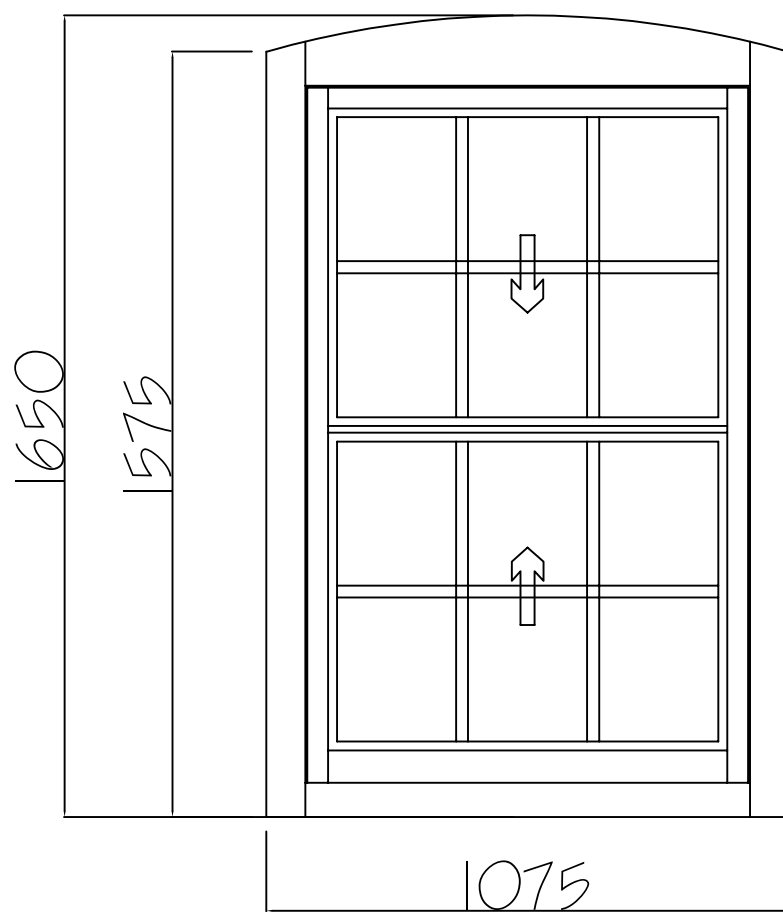

location: 2

Material:

Ironmongery:

Glazing:	Internal pain	Spacer	external pain
Top:	4mm low E Toughened	20mm	8.8mm clear optiphan

Paint finish:

Internal ral 9010

External ral 9010

Cill Same as frame

Installation notes: