

Evander glazing ltd


box sash window

customer: 550 bath road, longford


item No:

Sheet No.

proposed

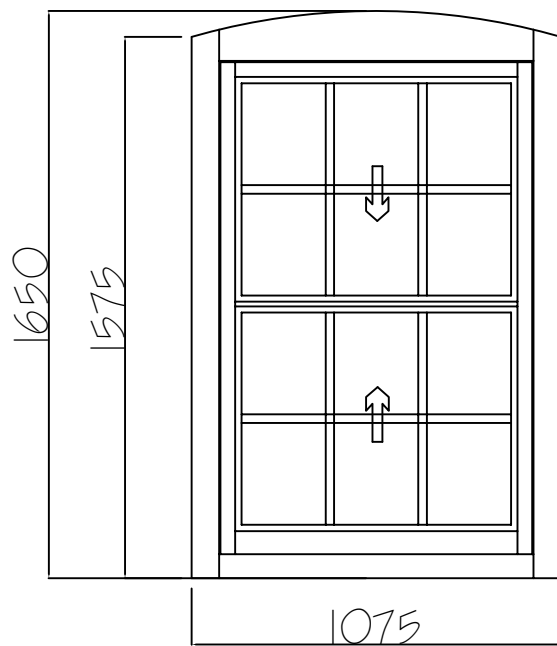

existing

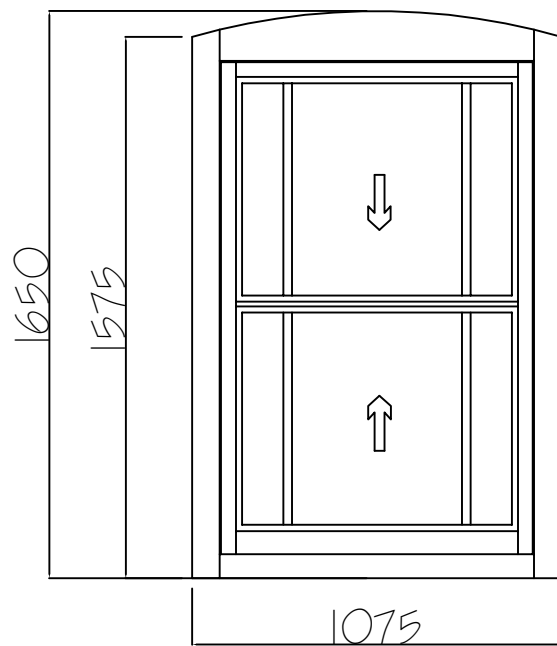

location: 3

Material:

Ironmongery:

Glazing: Internal pain Spacer external pain

Top: 4mm low E Toughened 20mm 8.8mm clear optiphan

Paint finish:

Internal ral 9010

External ral 9010

Cill Same as frame

Installation notes: