

Evander glazing ltd


door set

customer: 550 bath road, longford


item No:

Sheet No.

proposed

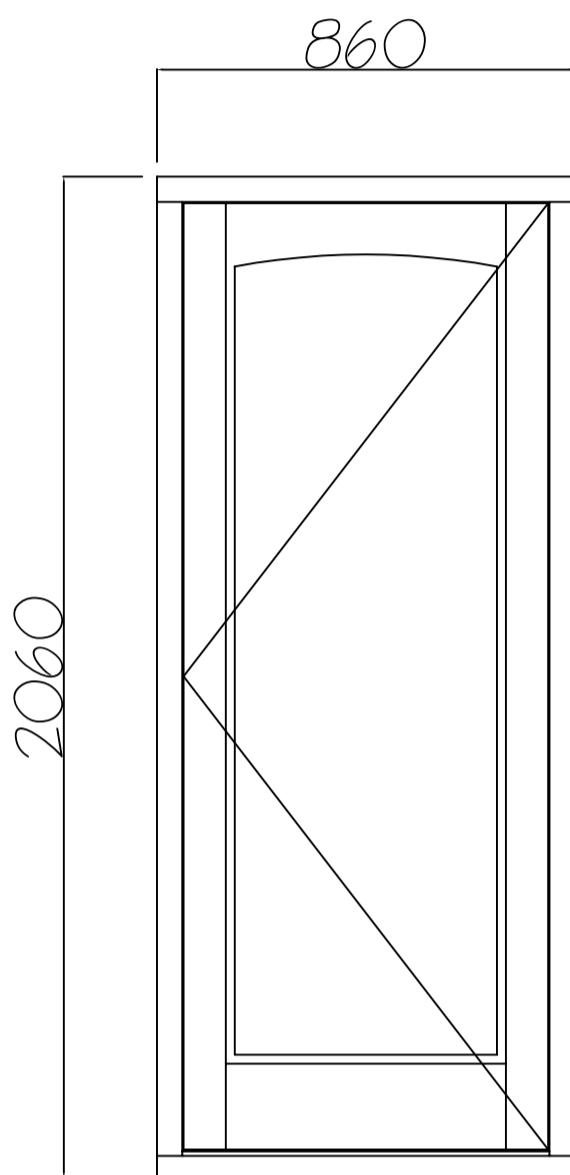

existing

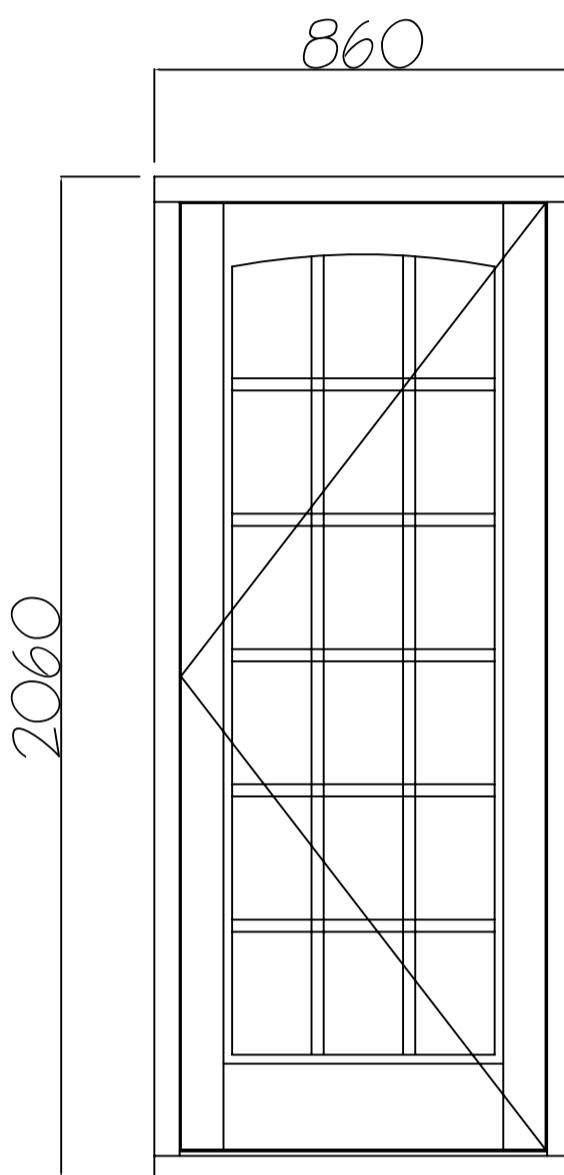

open in

location: 9

Material:

Glazing: Internal pain

Spacer external pain

Ironmongery:

Top: 4mm low E Toughened

20mm 8.8mm clear optiphon

Paint finish:

Internal ral 9010

External ral 9010

Cill Same as frame

Installation notes: