

Evander glazing ltd

flush casement window



customer: 550 bath road, longford

item No:

Sheet No.

proposed

existing

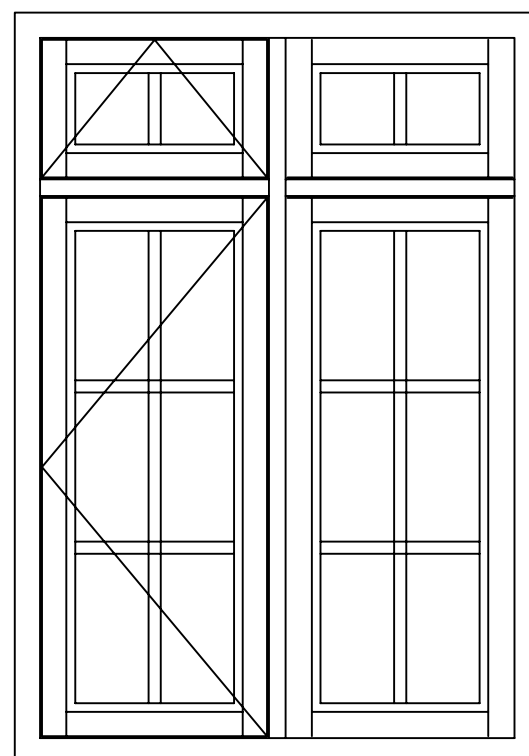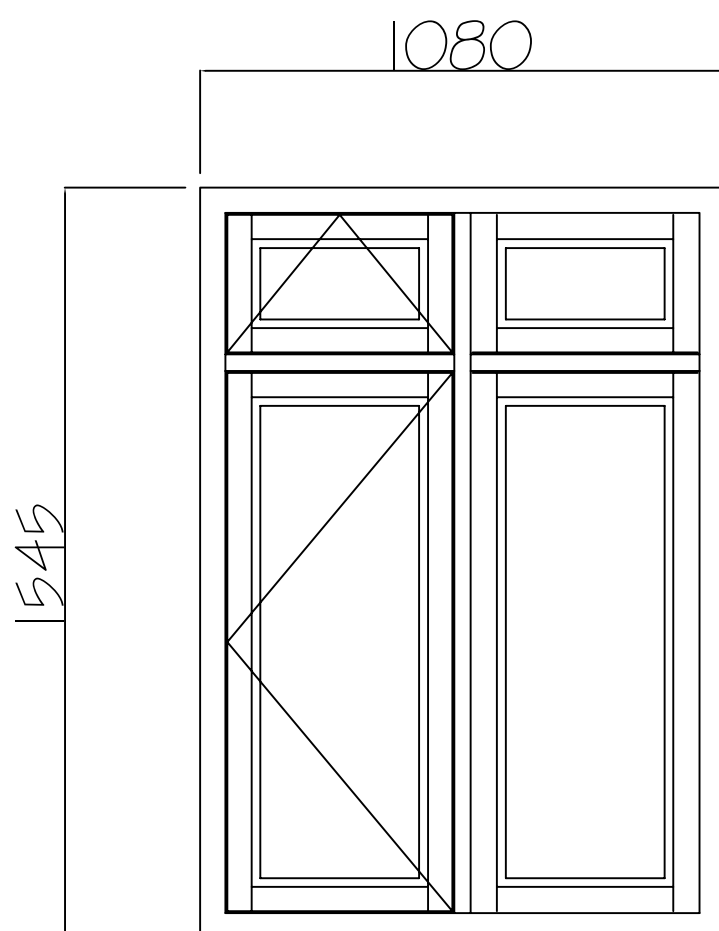

location: l4

Material:

Ironmongery:

Glazing:	Internal pain	Spacer	external pain
Top:	4mm low E Toughened	20mm	8.8mm clear optiphon

Paint finish:

Internal ral 9010

External ral 9010

Cill Same as frame

Installation notes: