


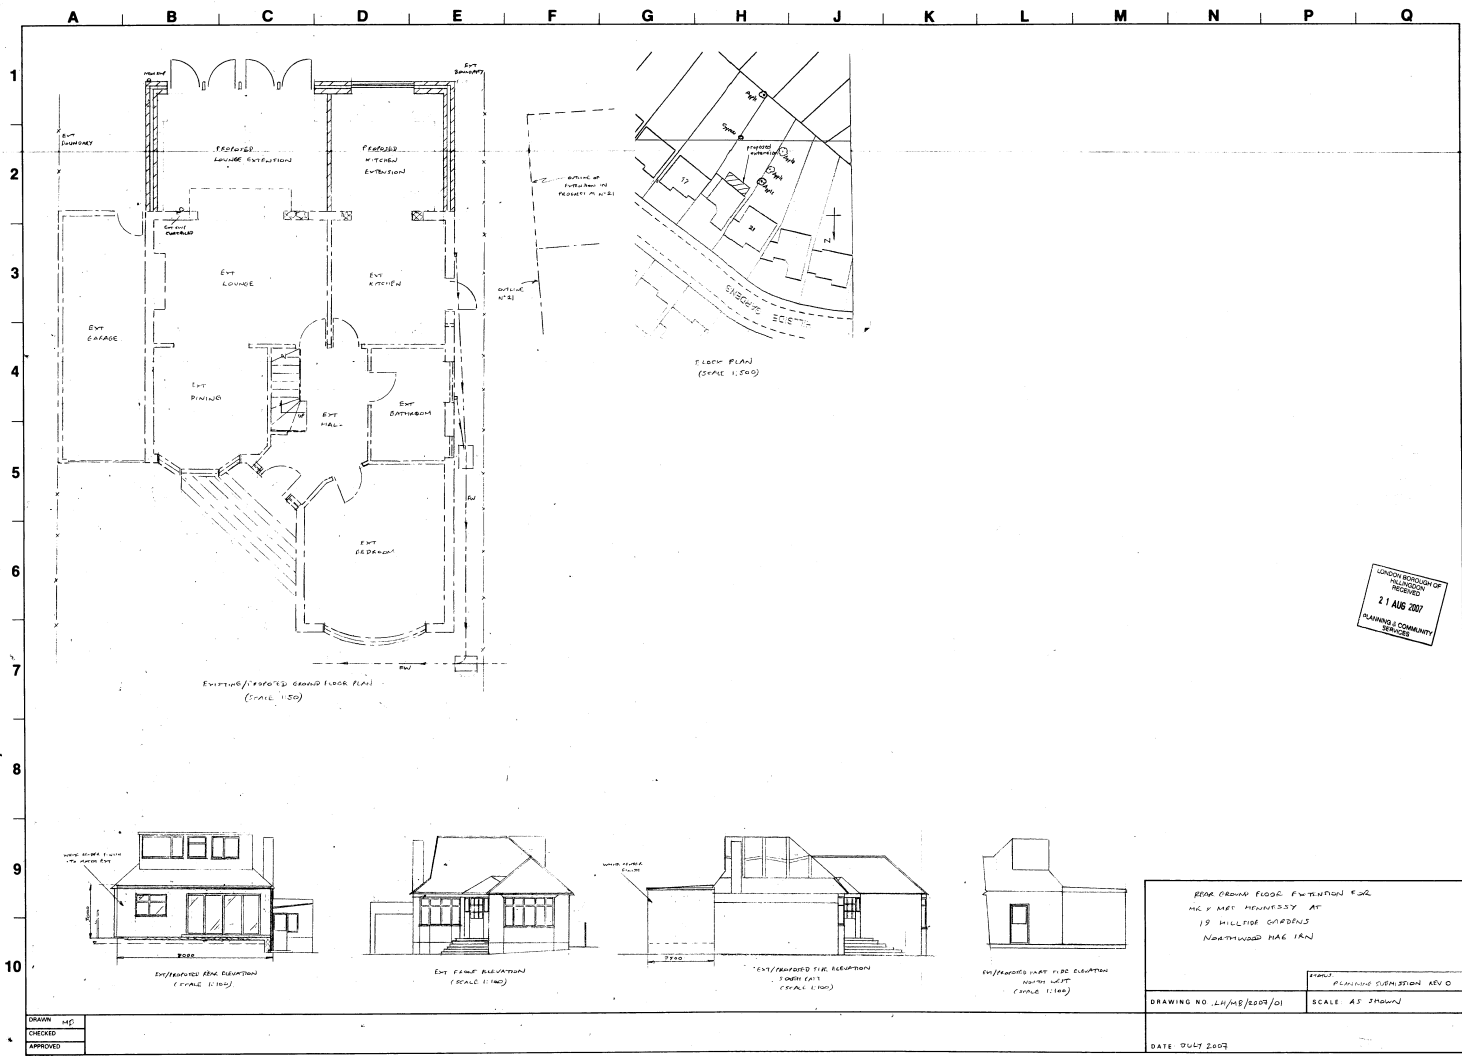

LONDON BOROUGH OF
21 AUG 2007
PLANNING COMMUNITY
SERVICES

DRAWING NO. LH/MS/2007/01	SCALE AS SHOWN
DATE: JULY 2007	

DRAWN: [Signature]
CHECKED: [Signature]
APPROVED: [Signature]
DATE: 2007