


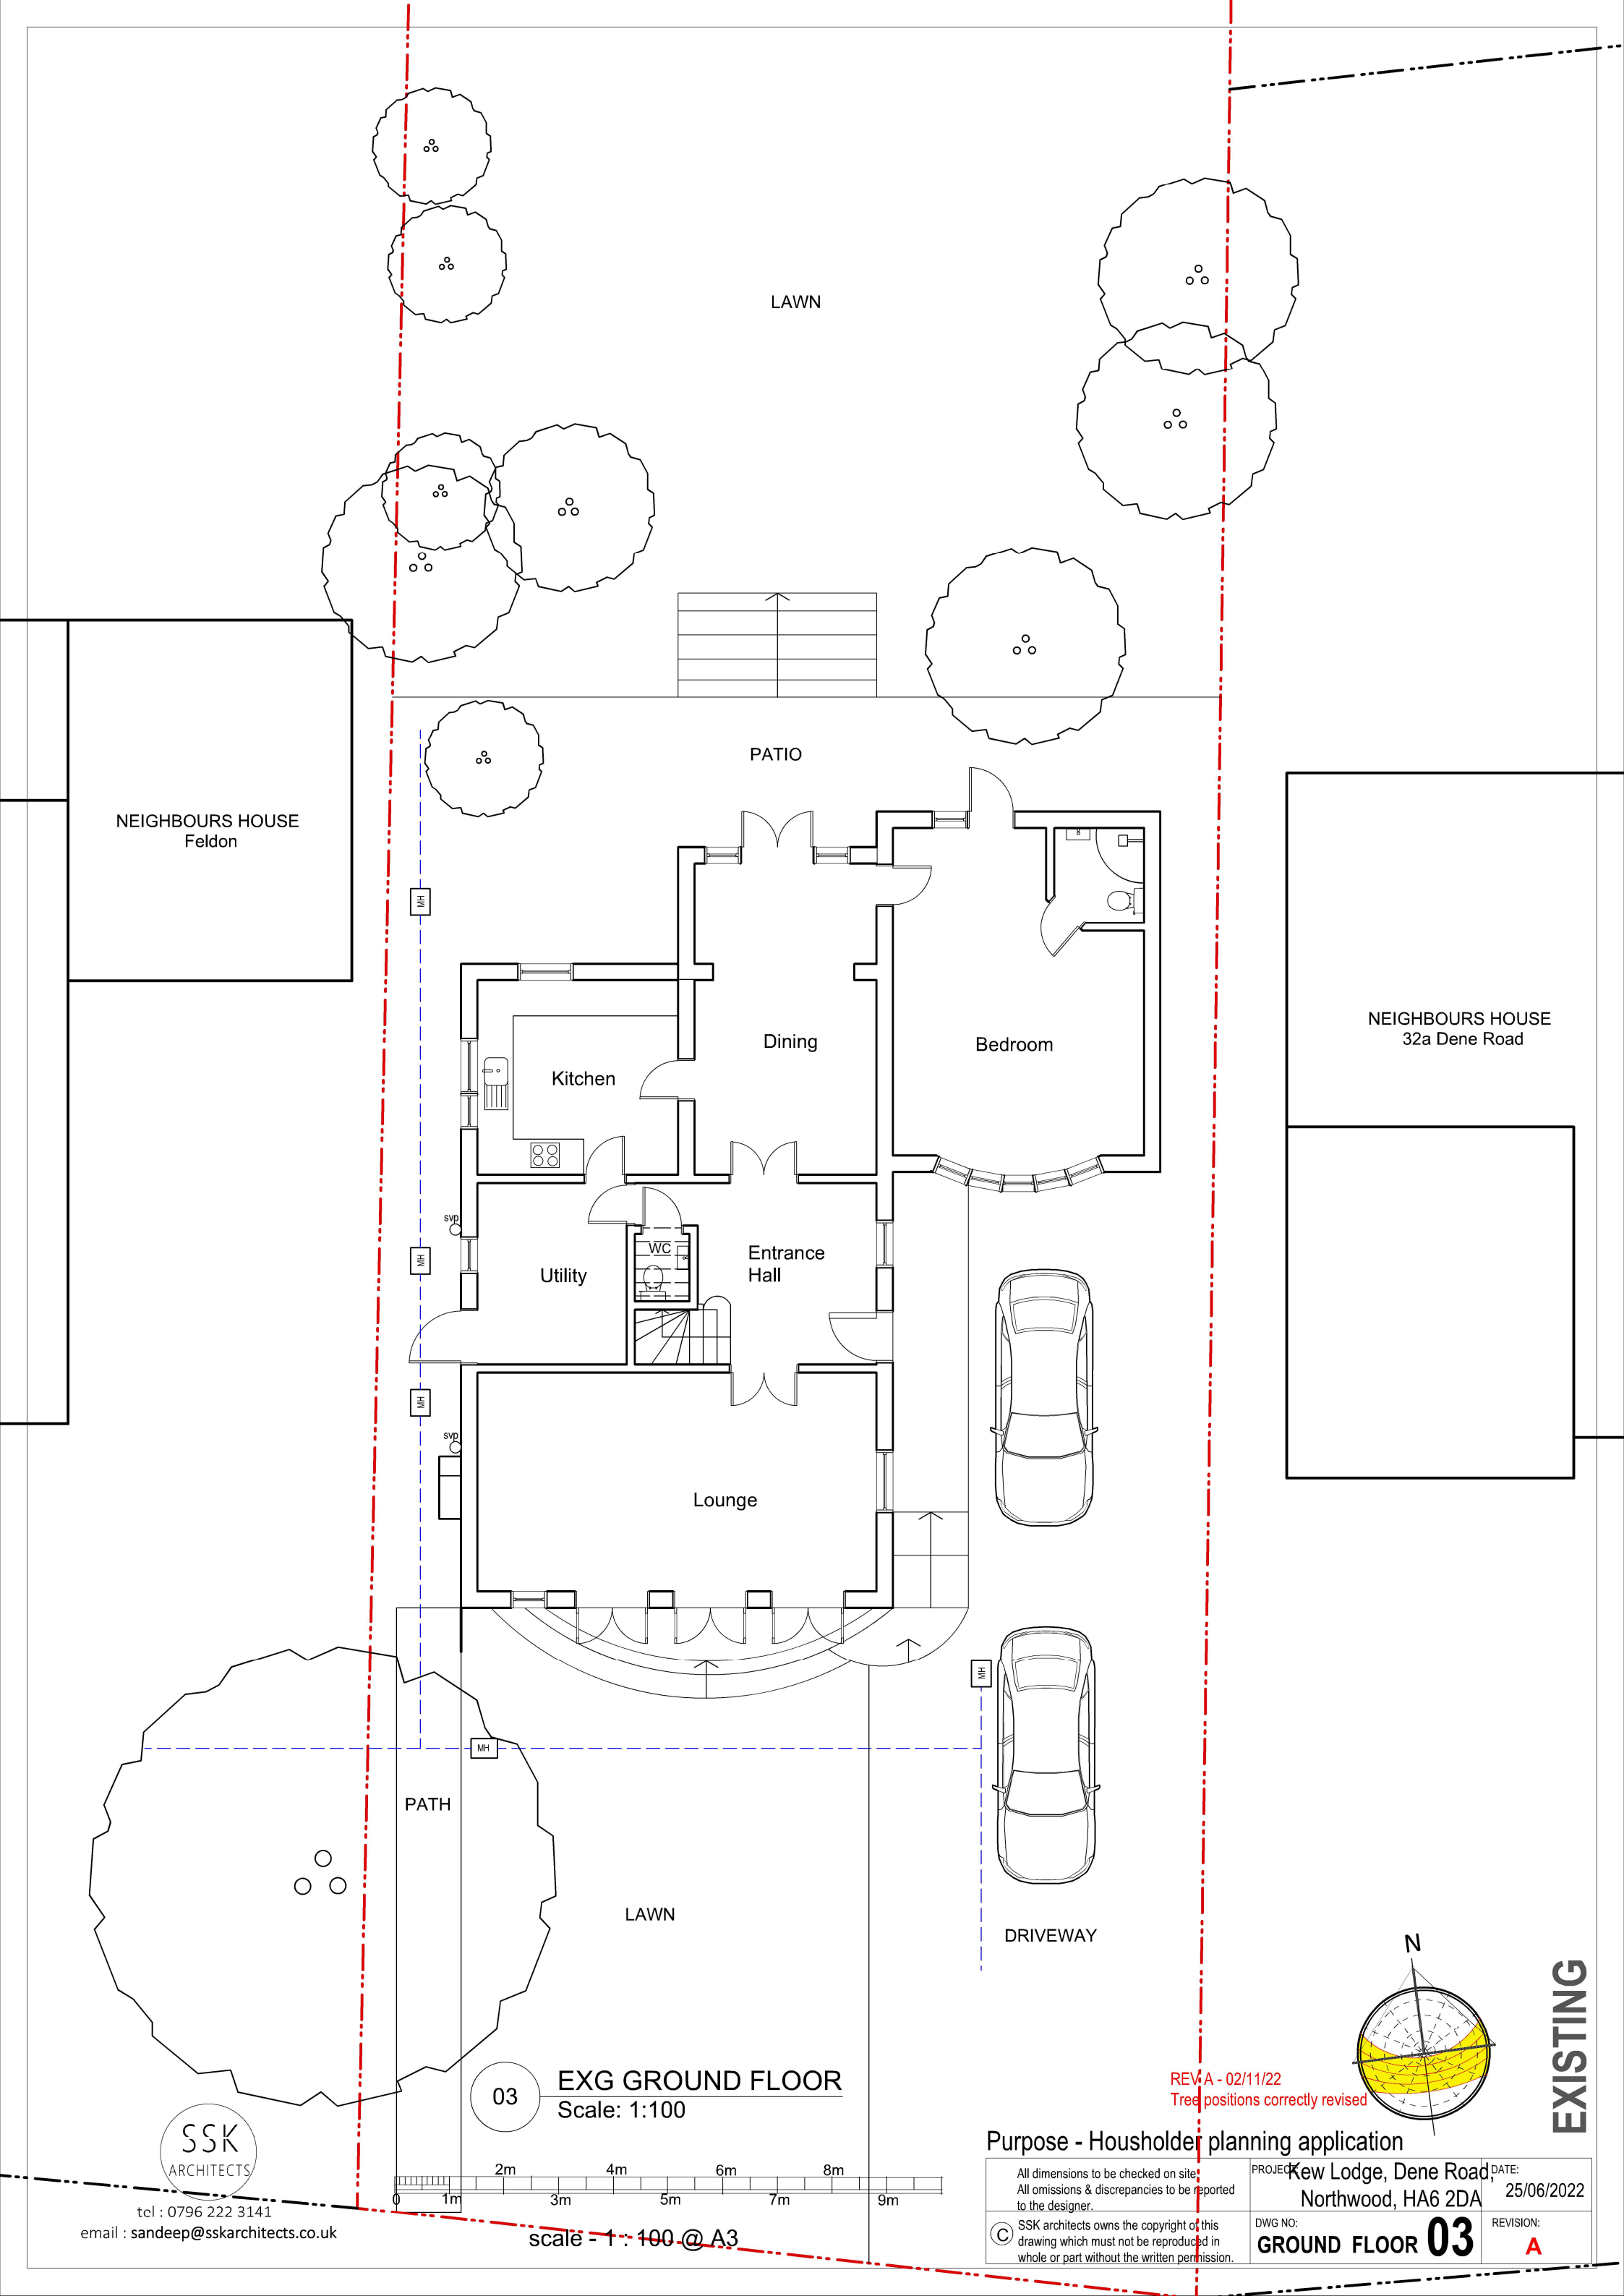

NEIGHBOURS HOUSE
Feldon

NEIGHBOURS HOUSE
32a Dene Road

LAWN

PATIO

Dining

Bedroom

Kitchen

Utility

WC


Entrance
Hall

Lounge

PATH

LAWN

DRIVEWAY

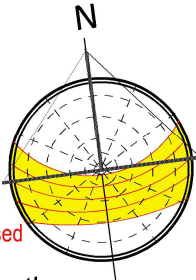

EXISTING

REV A - 02/11/22
Tree positions correctly revised

Purpose - Housholder planning application

PROJECT: Kew Lodge, Dene Road, Northwood, HA6 2DA
DATE: 25/06/2022

DWG NO: GROUND FLOOR 03


REVISION: A

All dimensions to be checked on site.
All omissions & discrepancies to be reported to the designer.
© SSK architects owns the copyright of this drawing which must not be reproduced in whole or part without the written permission.



tel : 0796 222 3141
email : sandeep@sskarchitects.co.uk

03 EXG GROUND FLOOR
Scale: 1:100

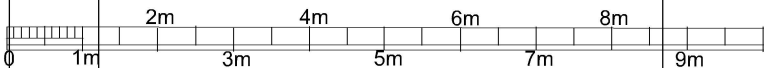

scale - 1 : 100 @ A3