


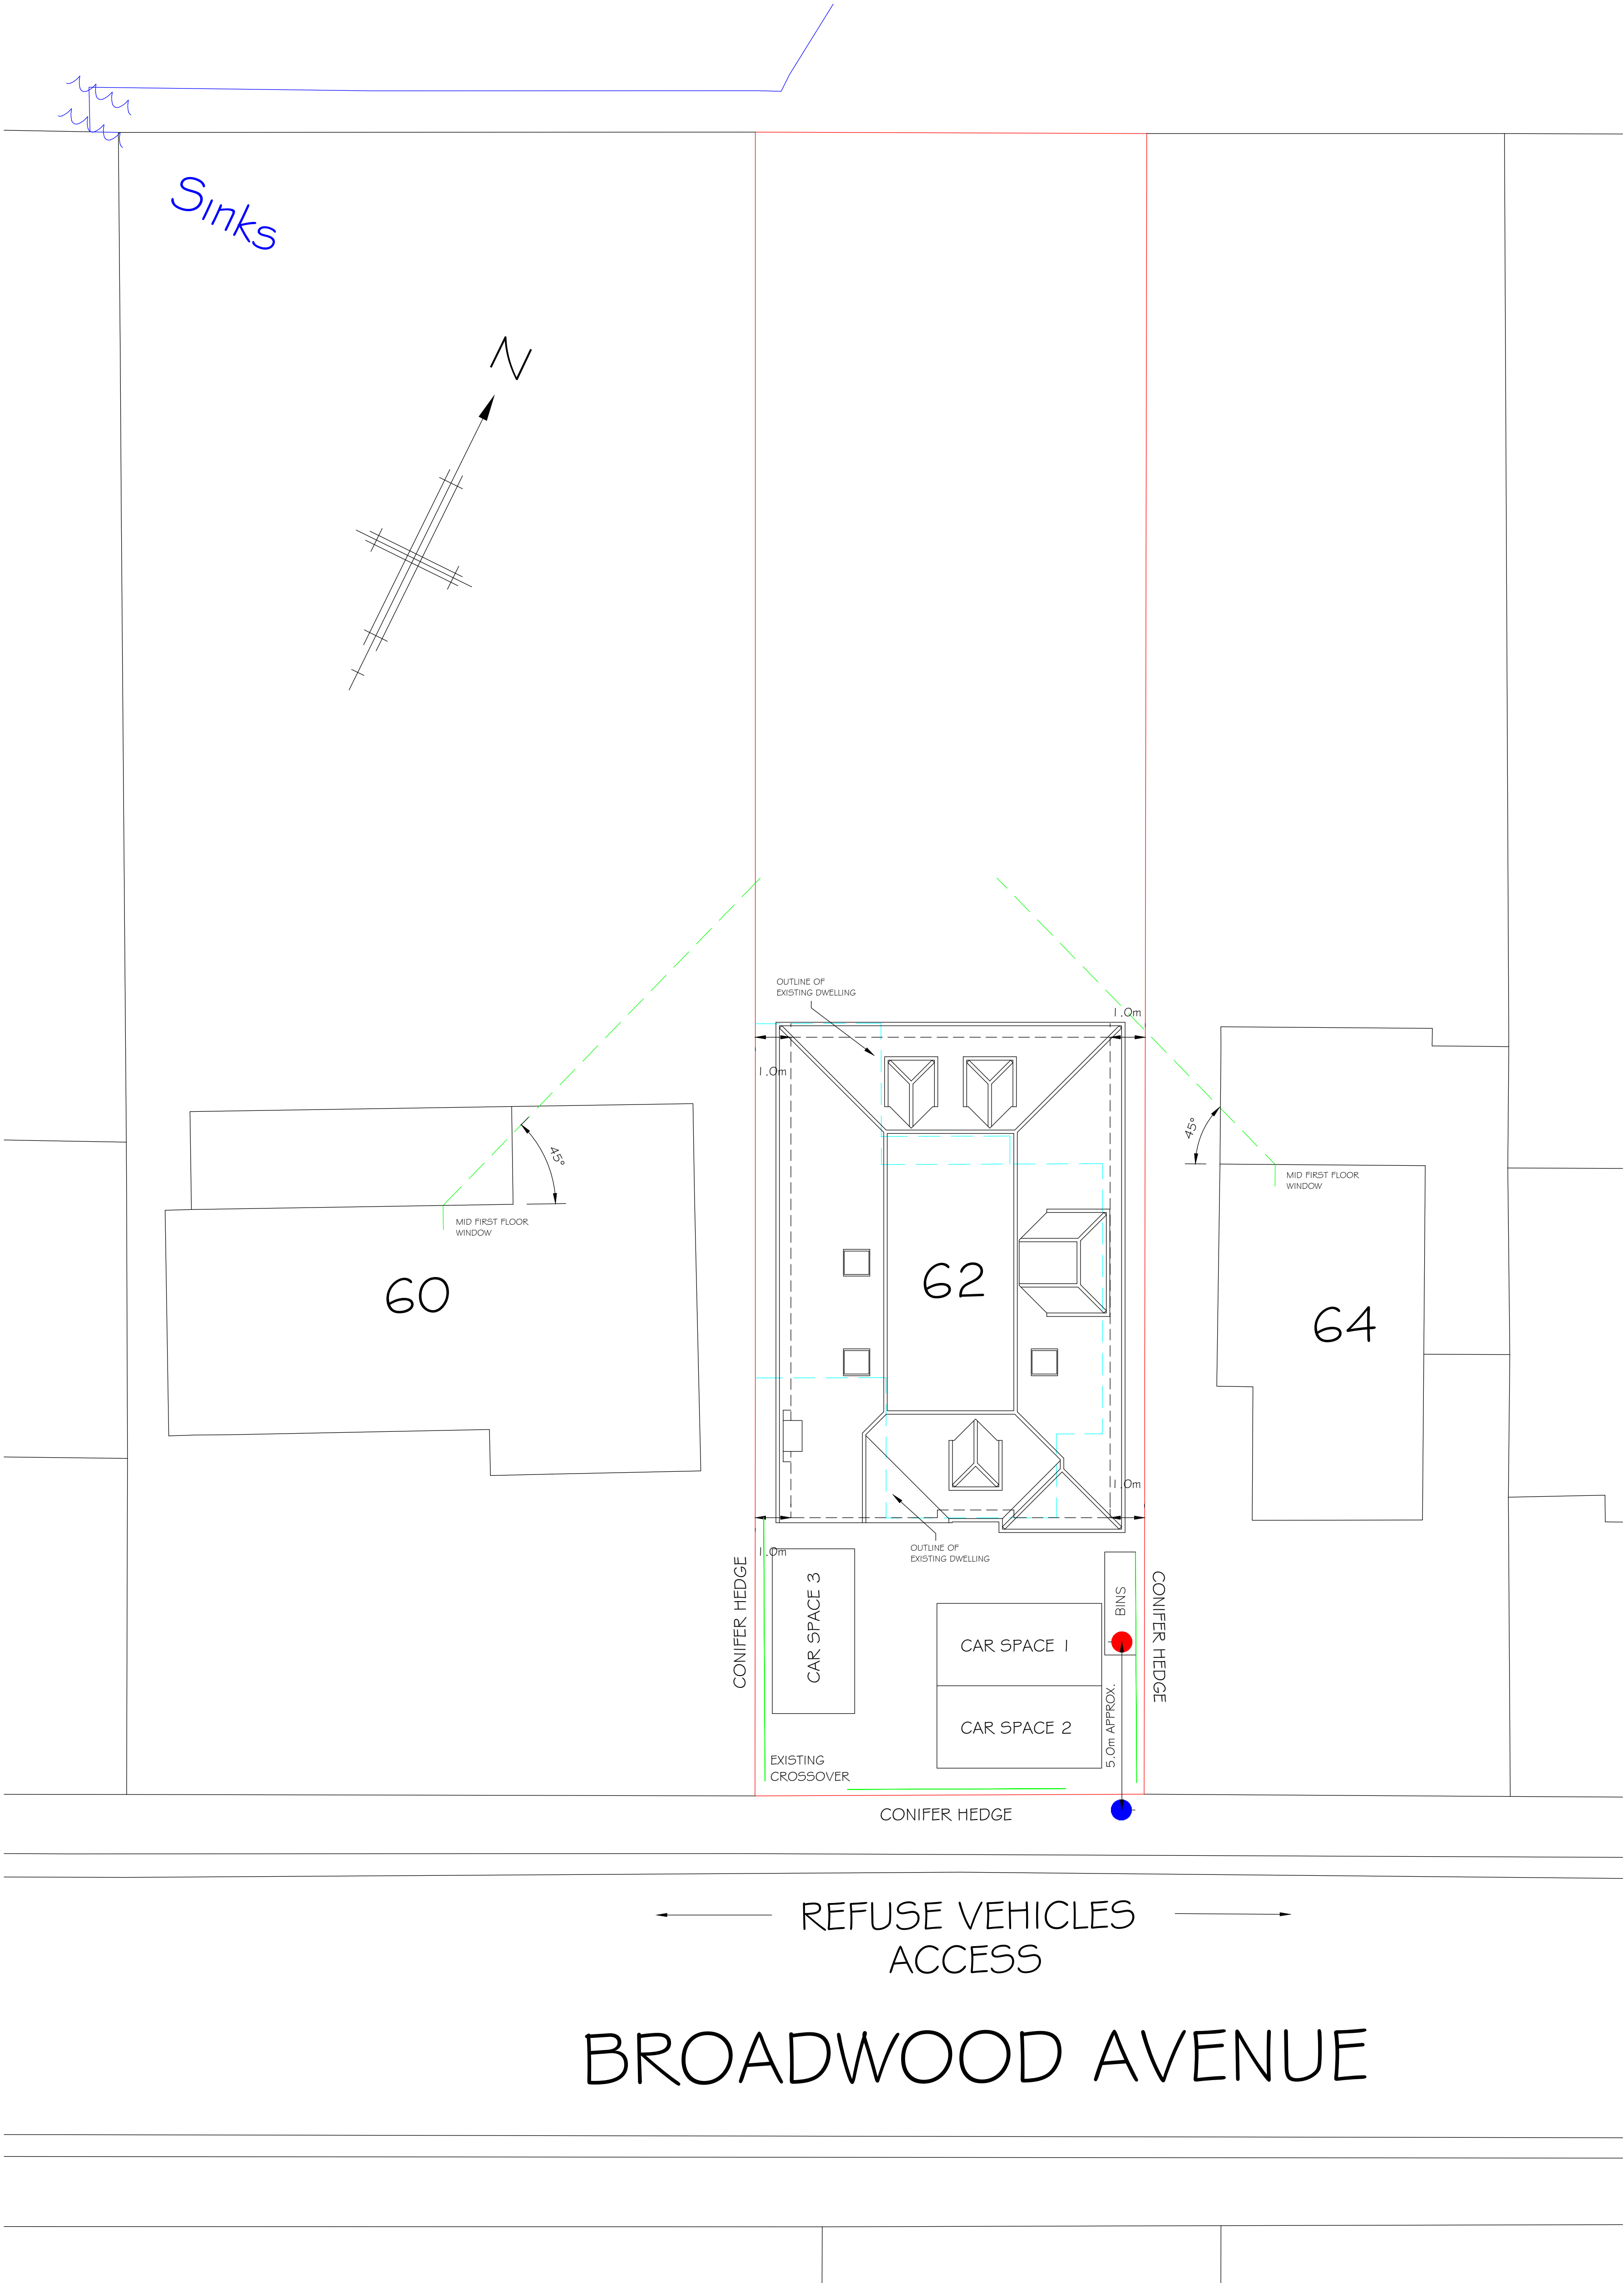

- BIN STORAGE LOCATION
- BIN COLLECTION AREA



SCALE BAR ~ 1:100

REVISIONS		DATE
TITLE		
Site Layout Plan		
ADDRESS		
62 Broadwood Avenue		
Ruislip HA4 7XR		
CLIENT		
SCALE	DATE	
● A1 1:100	November 2024	
DRAWING No.	REV.	
241105-03		