





FRONT ELEVATION (SOUTH EAST)

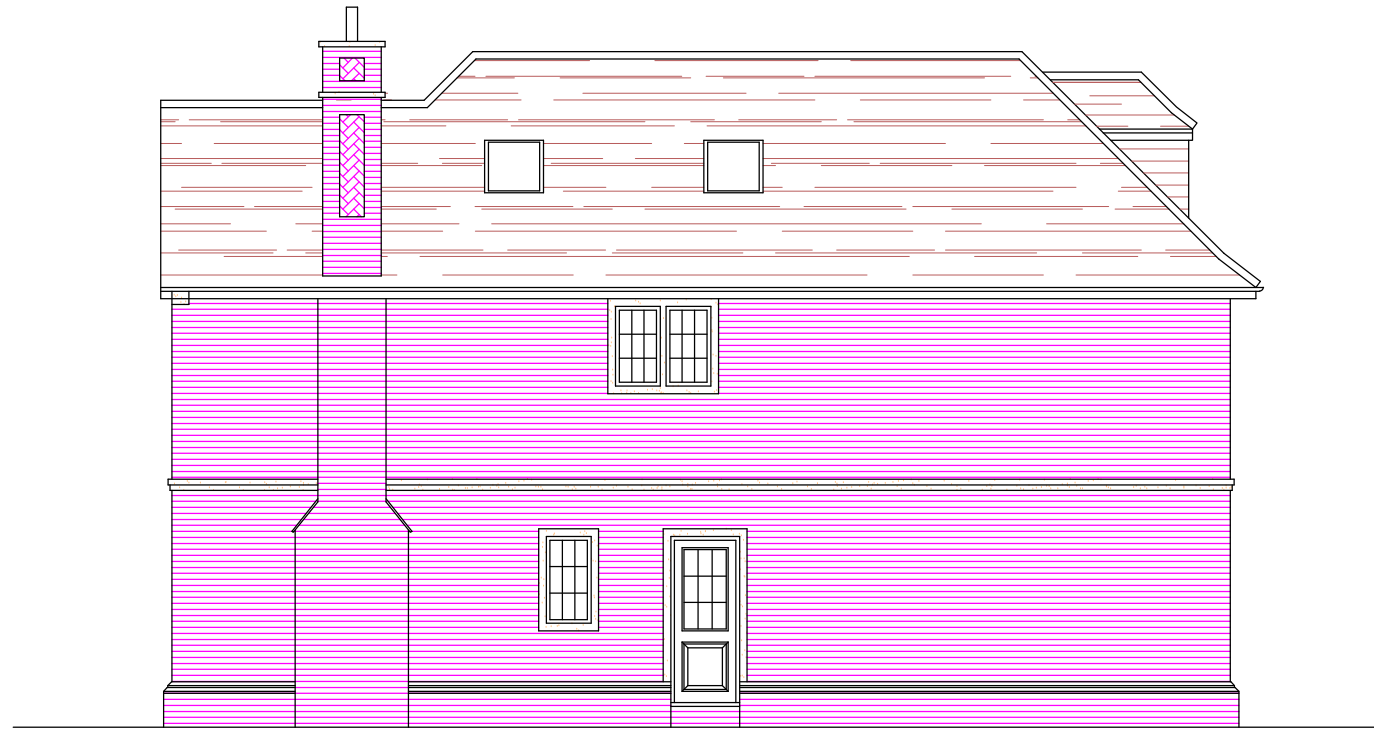


SIDE ELEVATION (SOUTH WEST)




SCALE BAR ~ 1:100

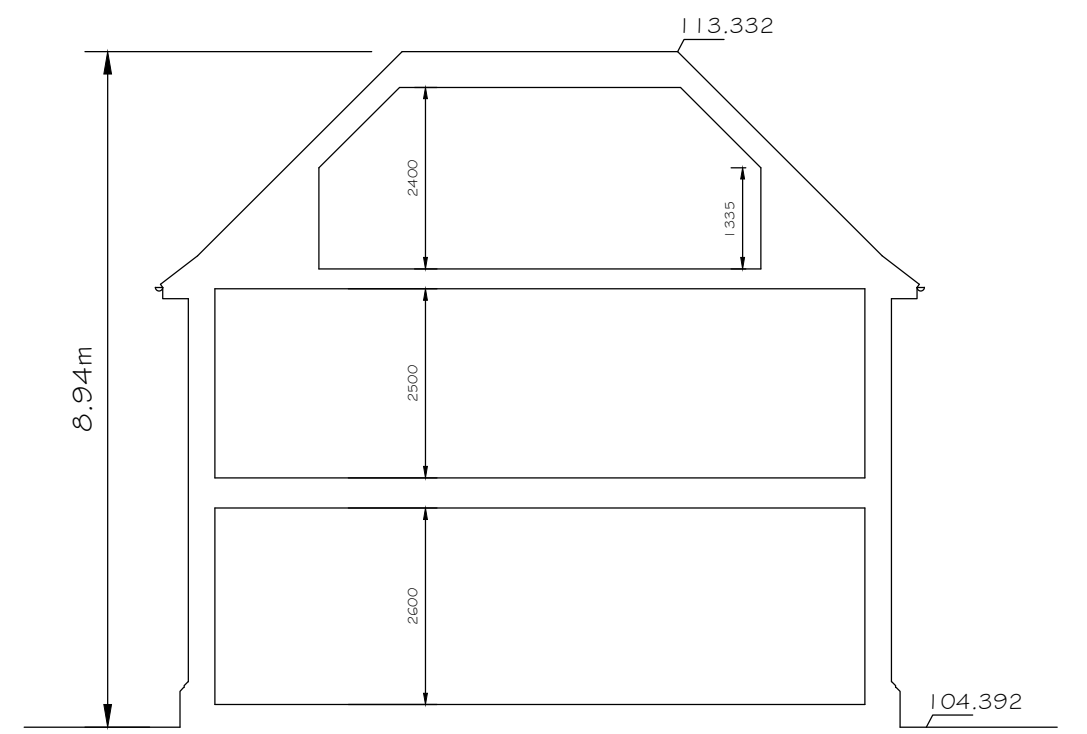


TYPICAL SIDE TO SIDE SECTION

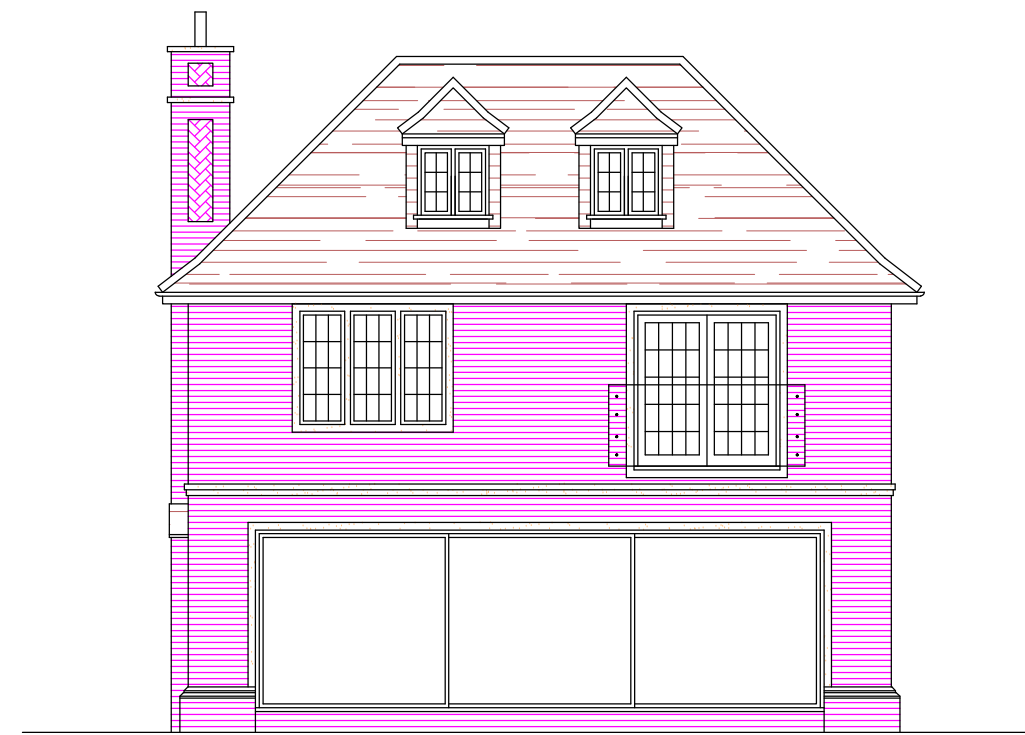


(SIDE ELEVATION NORTH EAST)

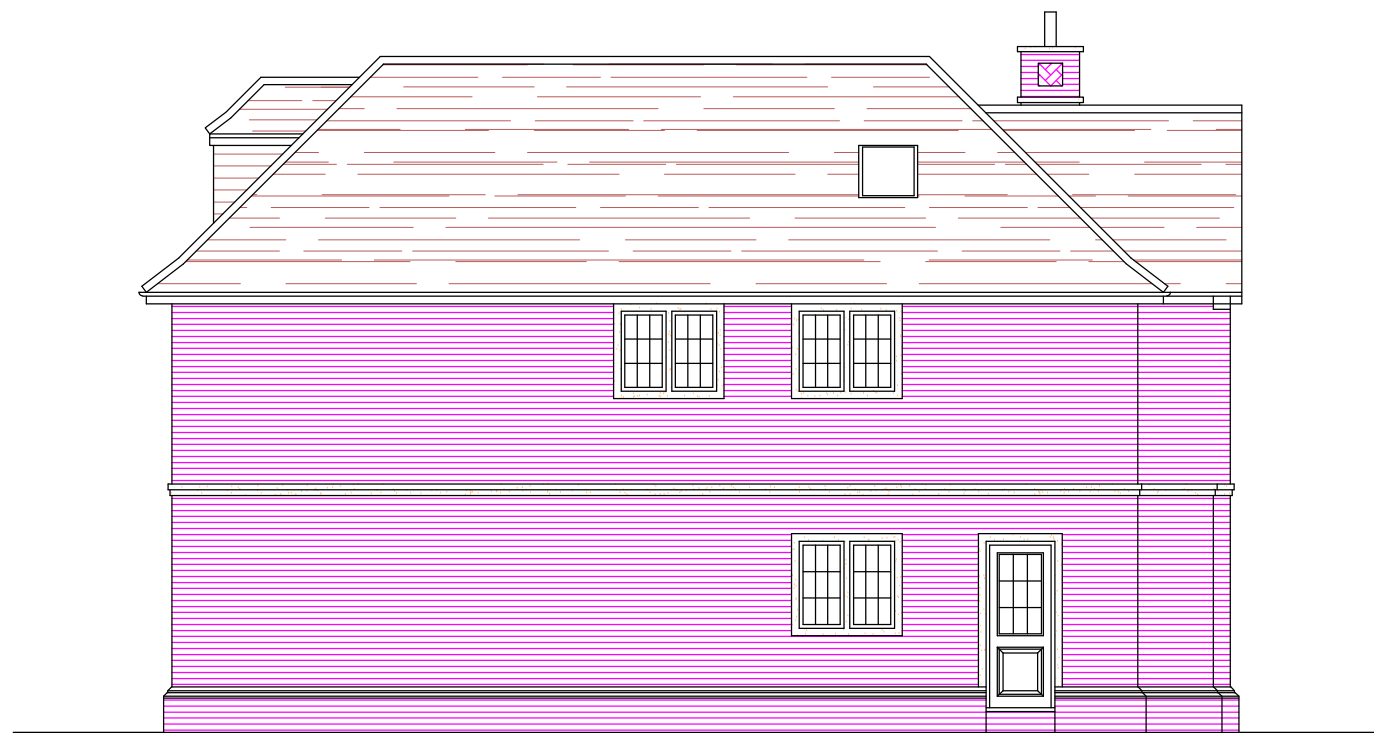


SIDE ELEVATION (NORTH EAST)

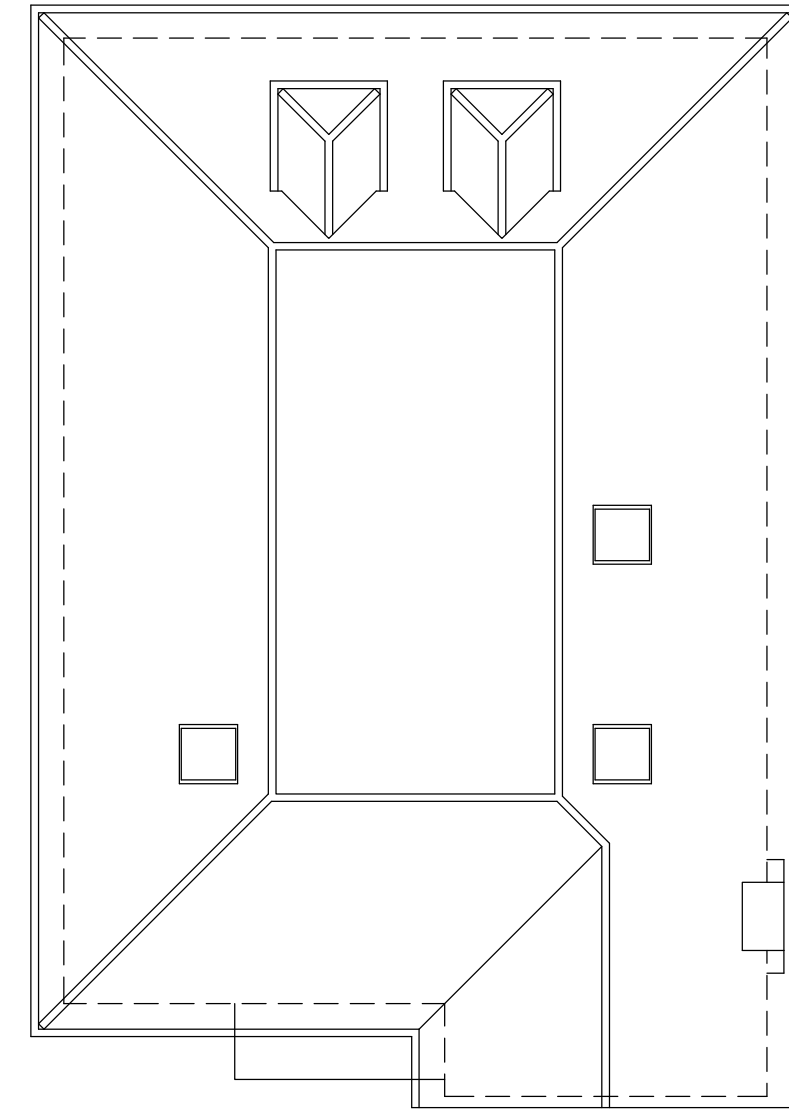


ROOF PLAN

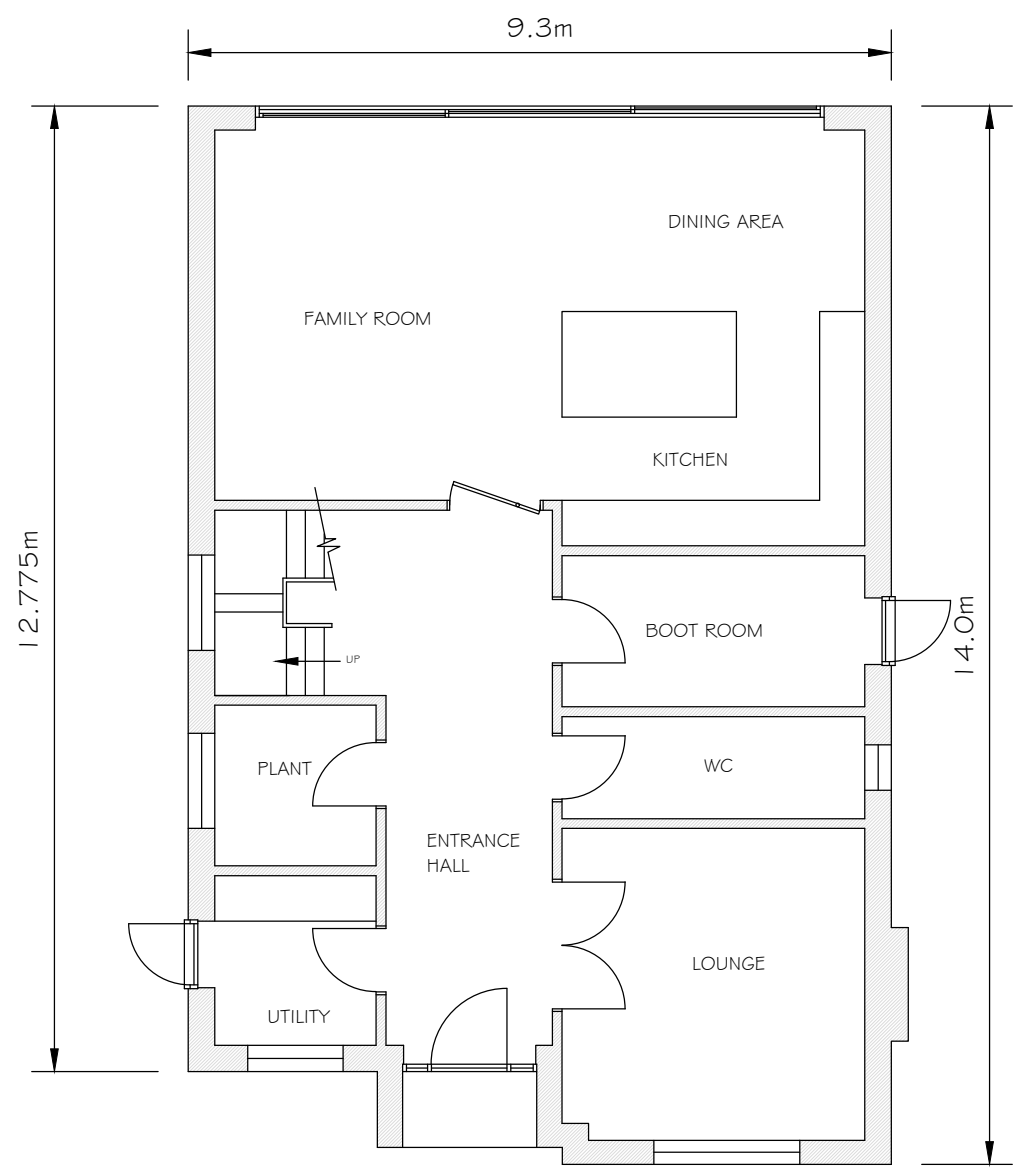

GROUND FLOOR PLAN ~ 109 SQ.M / 1175 SQ.FT

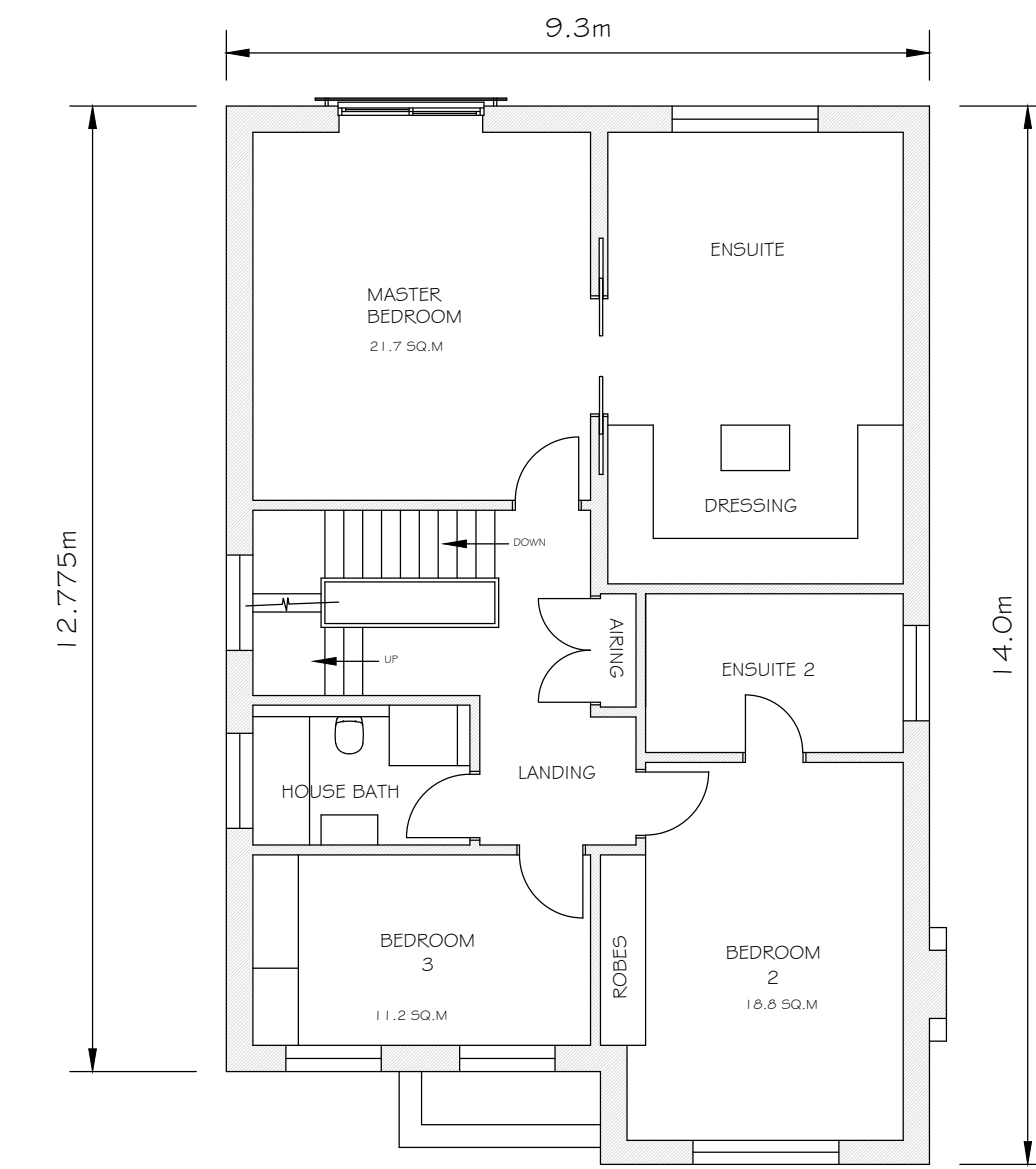

FIRST FLOOR PLAN ~ 109 SQ.M / 1175 SQ.FT

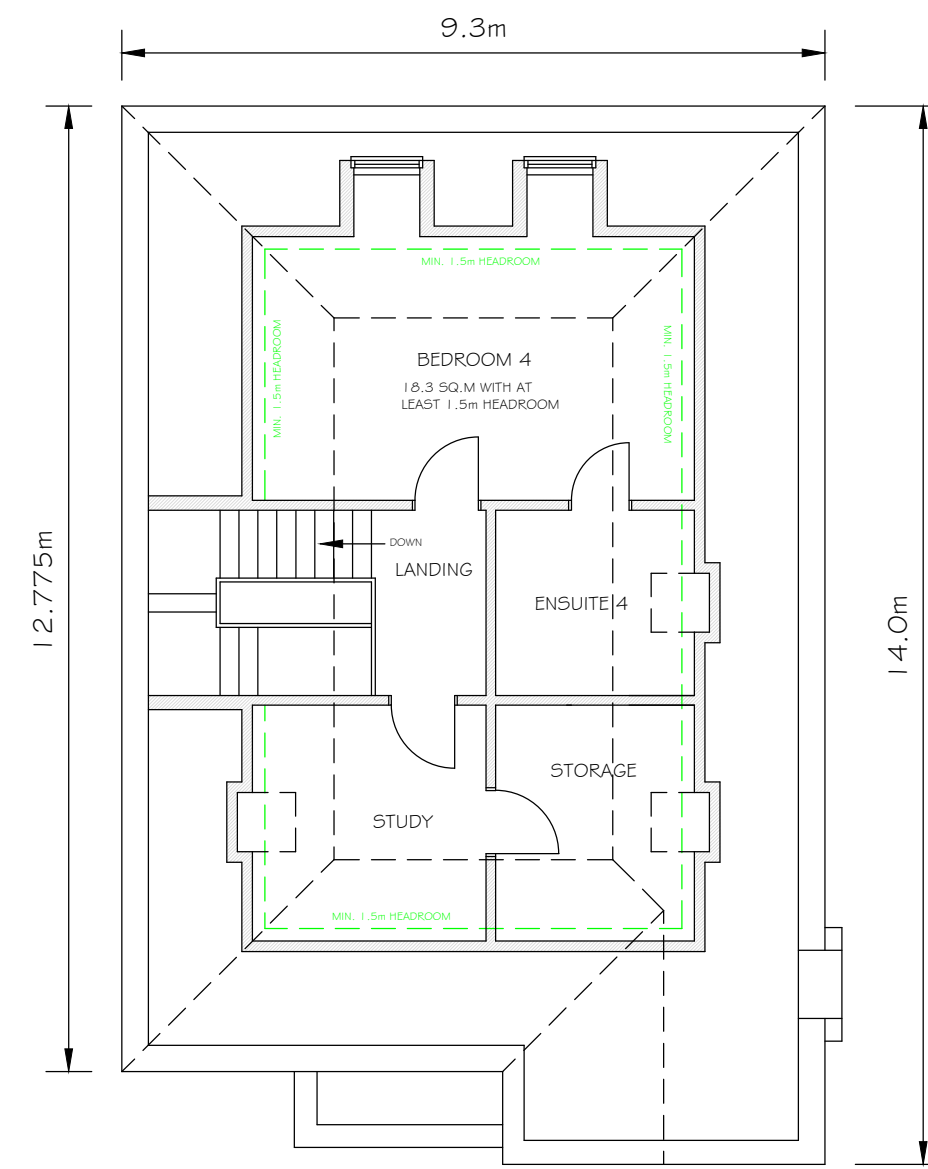

SECOND FLOOR PLAN ~ 50 SQ.M / 533 SQ.FT

HANDMADE BROWN CLAY PLAIN TILES
BONNET TILES TO HIPS

HANDMADE RED STOCK BRICKS

WHITE WINDOWS & DOORS

PORTLAND STONE DETAILING

FIRST & SECOND FLOOR FLANK
WINDOWS TO HAVE OBSCURED
GLAZING & TO BE NON-OPENABLE
UP TO 1.7m ABOVE FLOOR LEVEL

REVISIONS		DATE
MINOLI DESIGN		E: declan@minoli.design W: www.minoli.design
77 HOWARDS THICKET GERRARDS CROSS BUCKS SL9 7NU O: 01753 882010 M: 07973 548828		
TITLE		
Proposed Plans		
ADDRESS		
62 Broadwood Avenue Ruislip HA4 7XR		
CLIENT		
SCALE	1:100	DATE February 2025
DRAWING No.	250220-02	REV.