


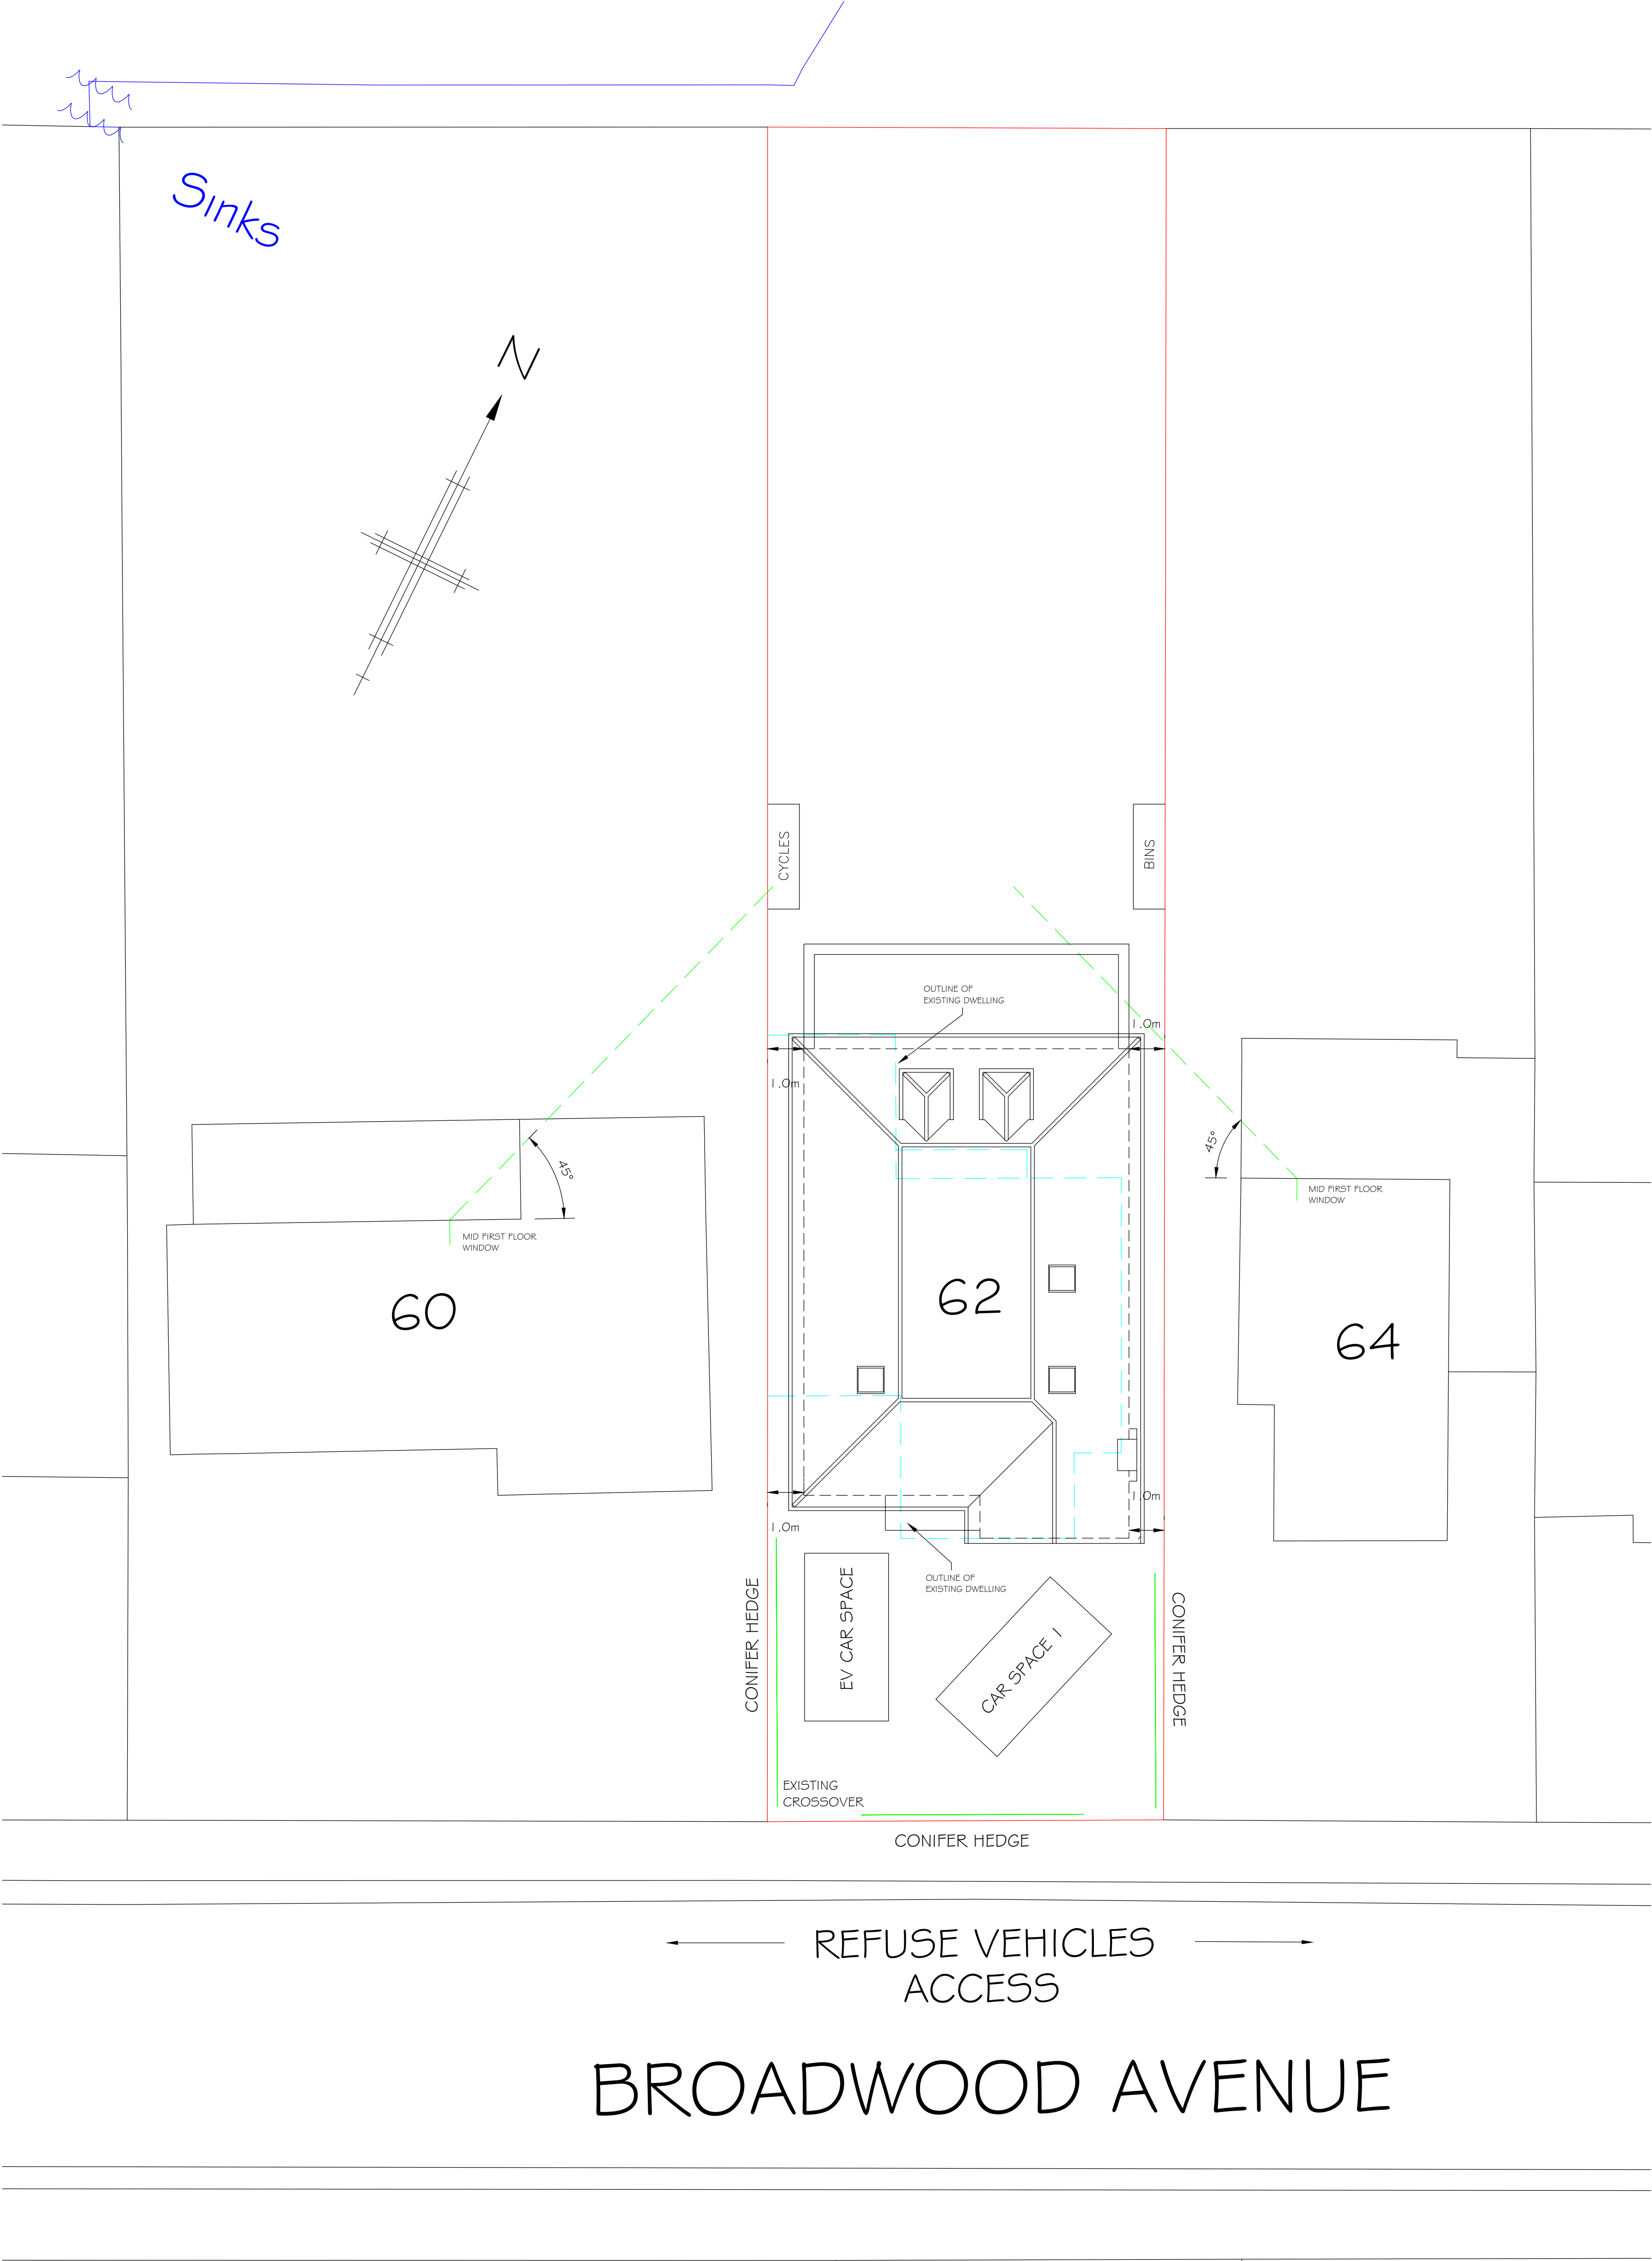

BIN STORAGE LOCATION



BIN COLLECTION AREA



SCALE BAR ~ 1:100