


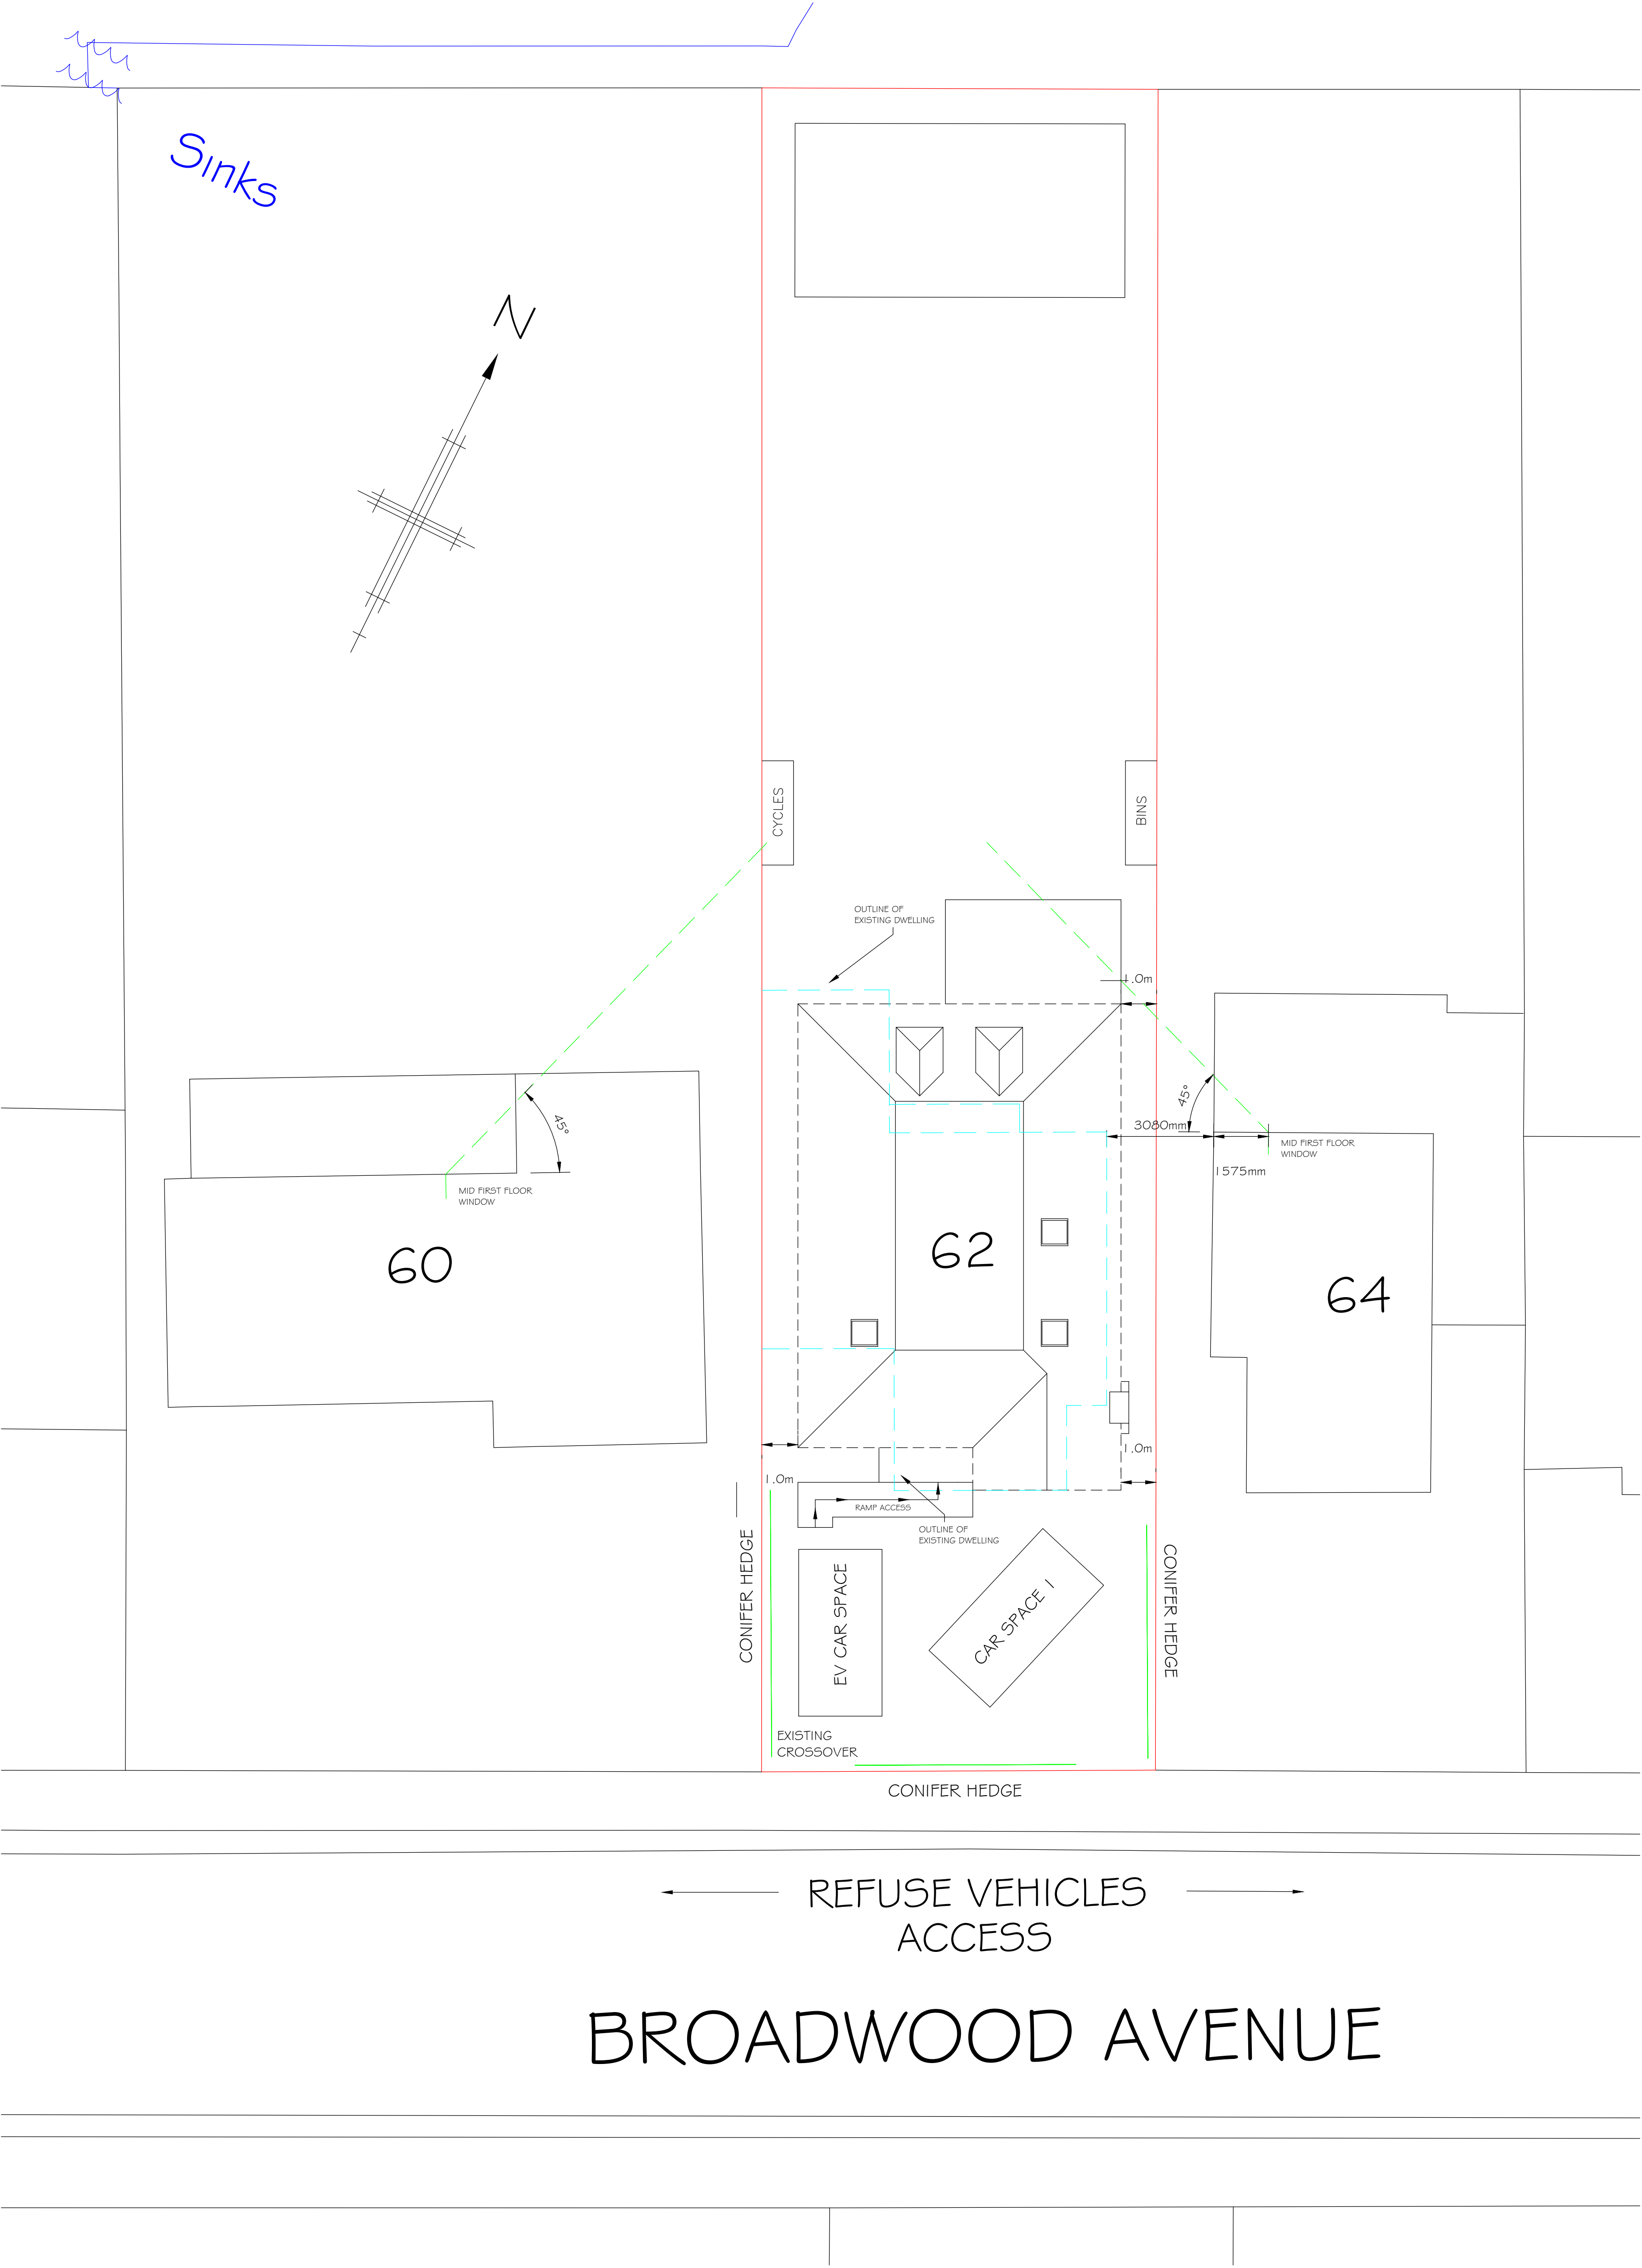

- BIN STORAGE LOCATION
- BIN COLLECTION AREA



SCALE BAR ~ 1:100

REVISIONS		DATE
TITLE		
Proposed Site Layout Plan		
ADDRESS		
62 Broadwood Avenue Ruislip HA4 7XR		
CLIENT		
SCALE		DATE
A1 1:100		February 2025
DRAWING No.		REV.
250624-03		