
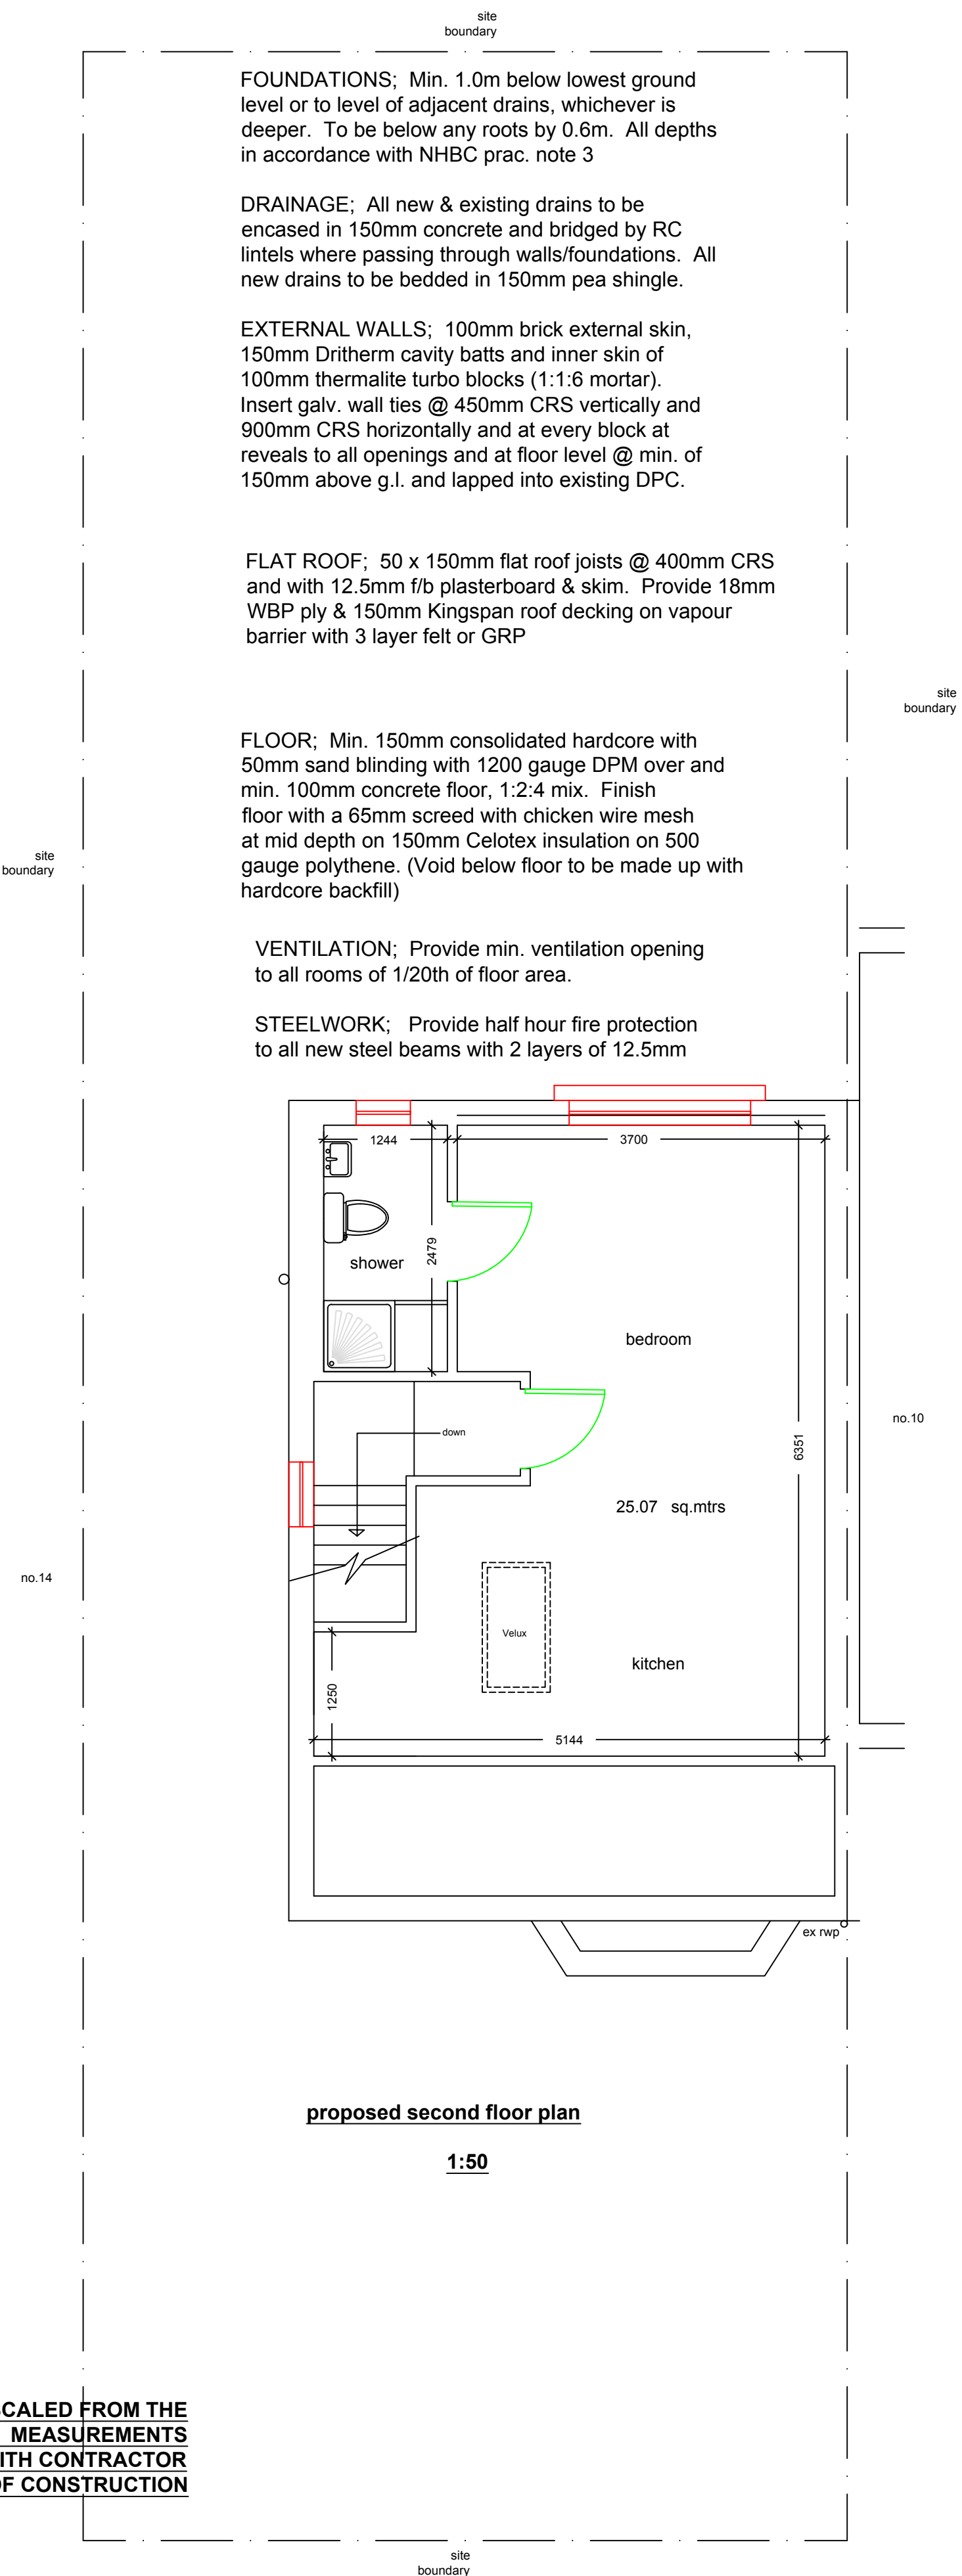
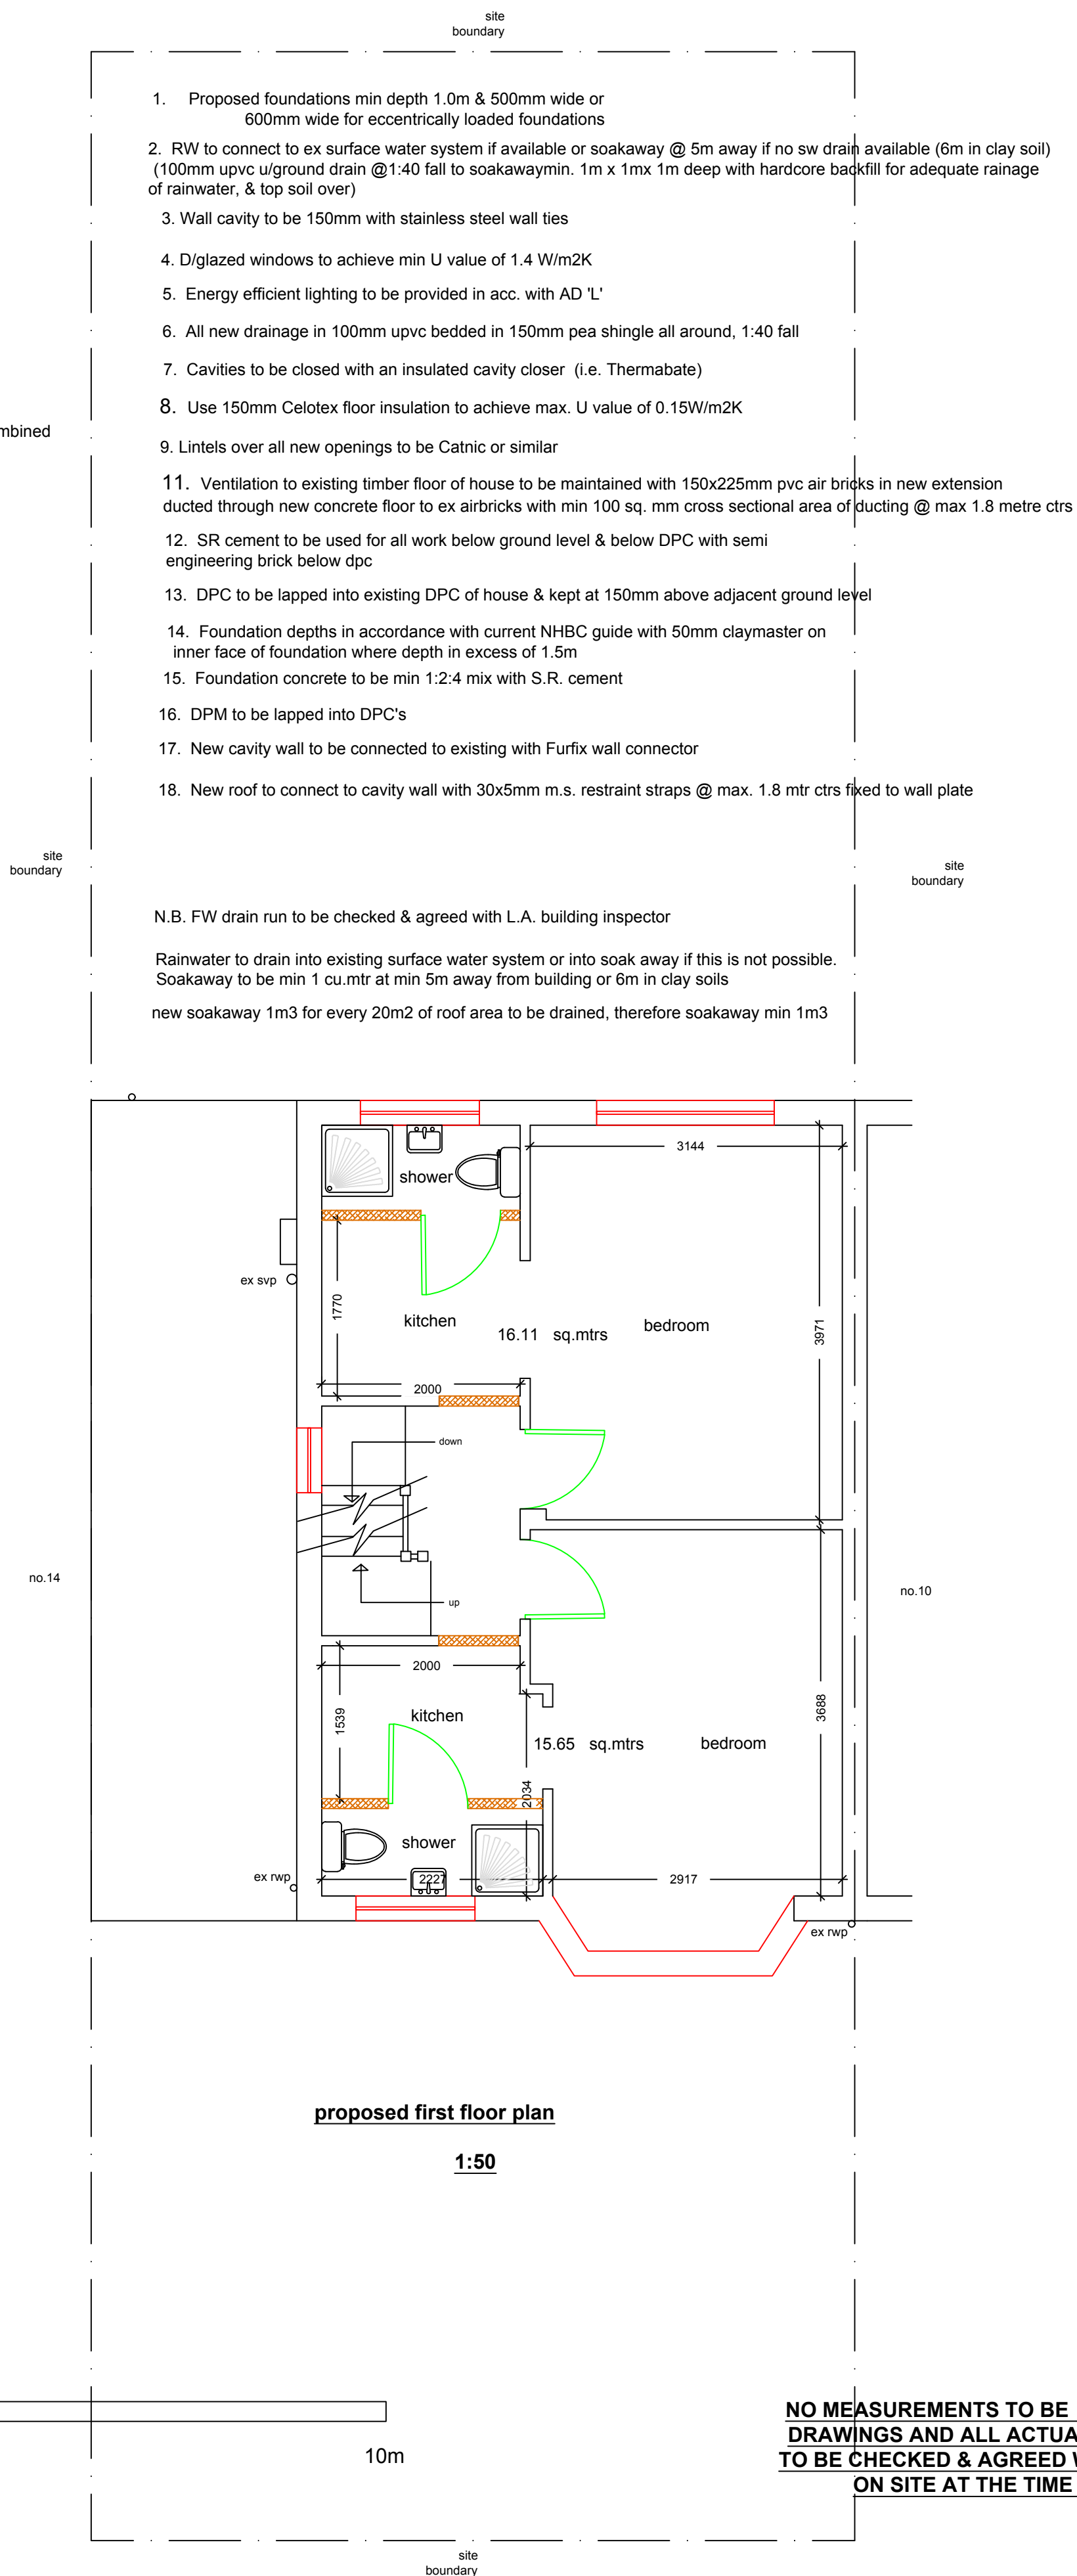


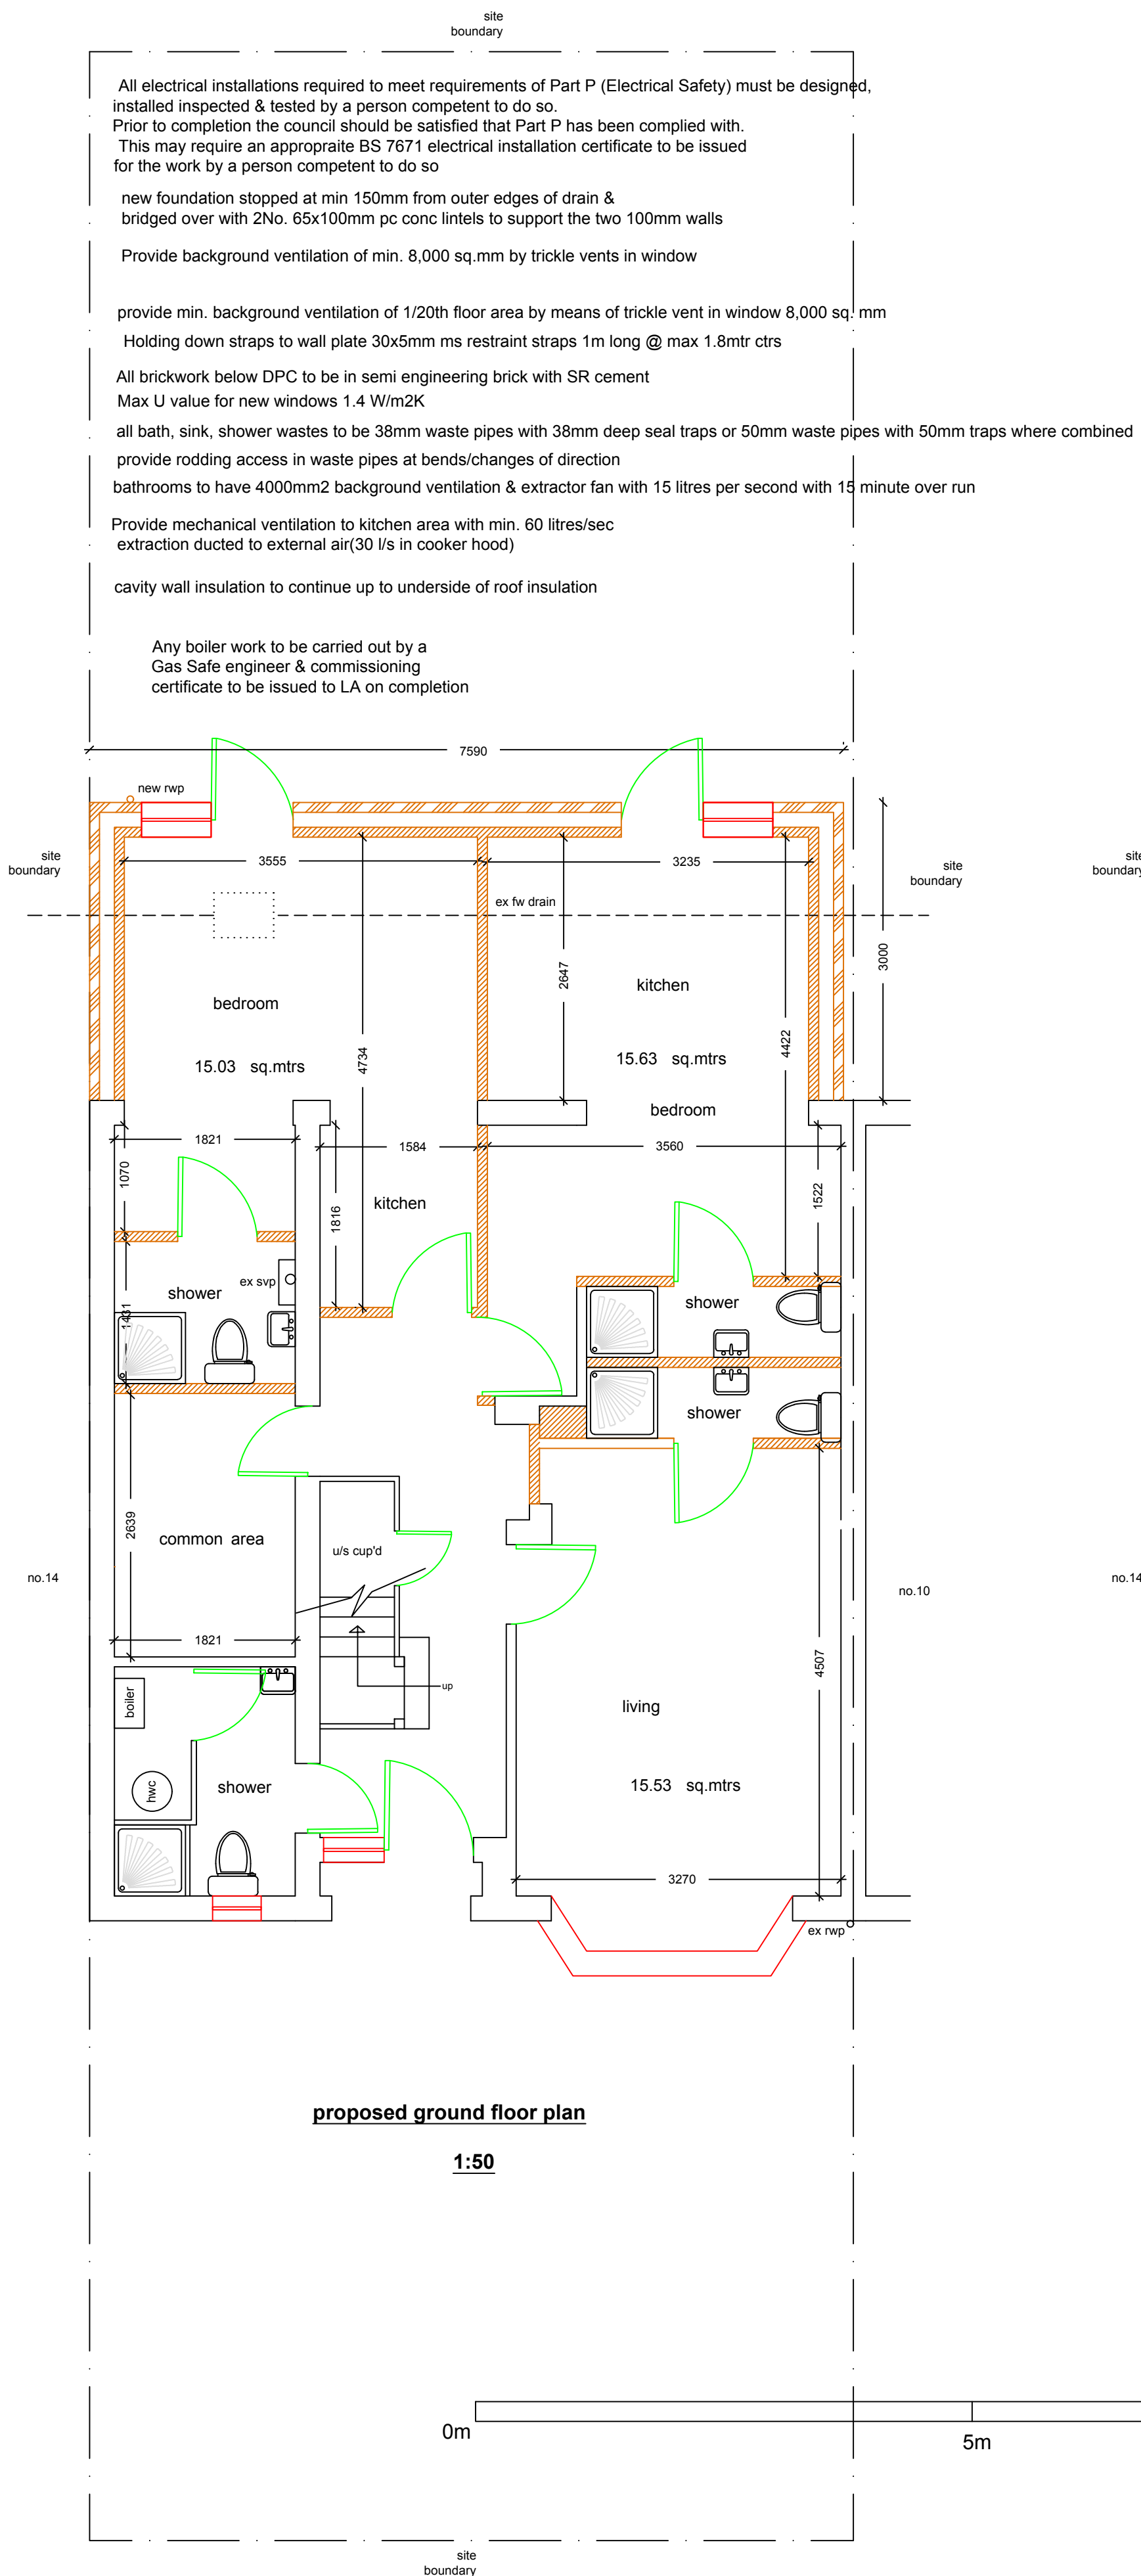

General Notes

	Drg. No.NWB/1806/A	
	Planning A	13/06/26
No.	Revision/Issue	Date

Firm Name and Address

Middlesex & Herts
7 Elgin Drive
Northwood
Middlesex
HA6 2YR
01923 826280

Project Name and Address

Mr Karimy
12 Princes Way
Ruislip
Middlesex
HA4 0PX

Project	single storey rear extension
Date	23-02-26
Scale	1:50

Sheet

02A

NO MEASUREMENTS TO BE SCALED FROM THE
DRAWINGS AND ALL ACTUAL MEASUREMENTS
TO BE CHECKED & AGREED WITH CONTRACTOR
ON SITE AT THE TIME OF CONSTRUCTION