
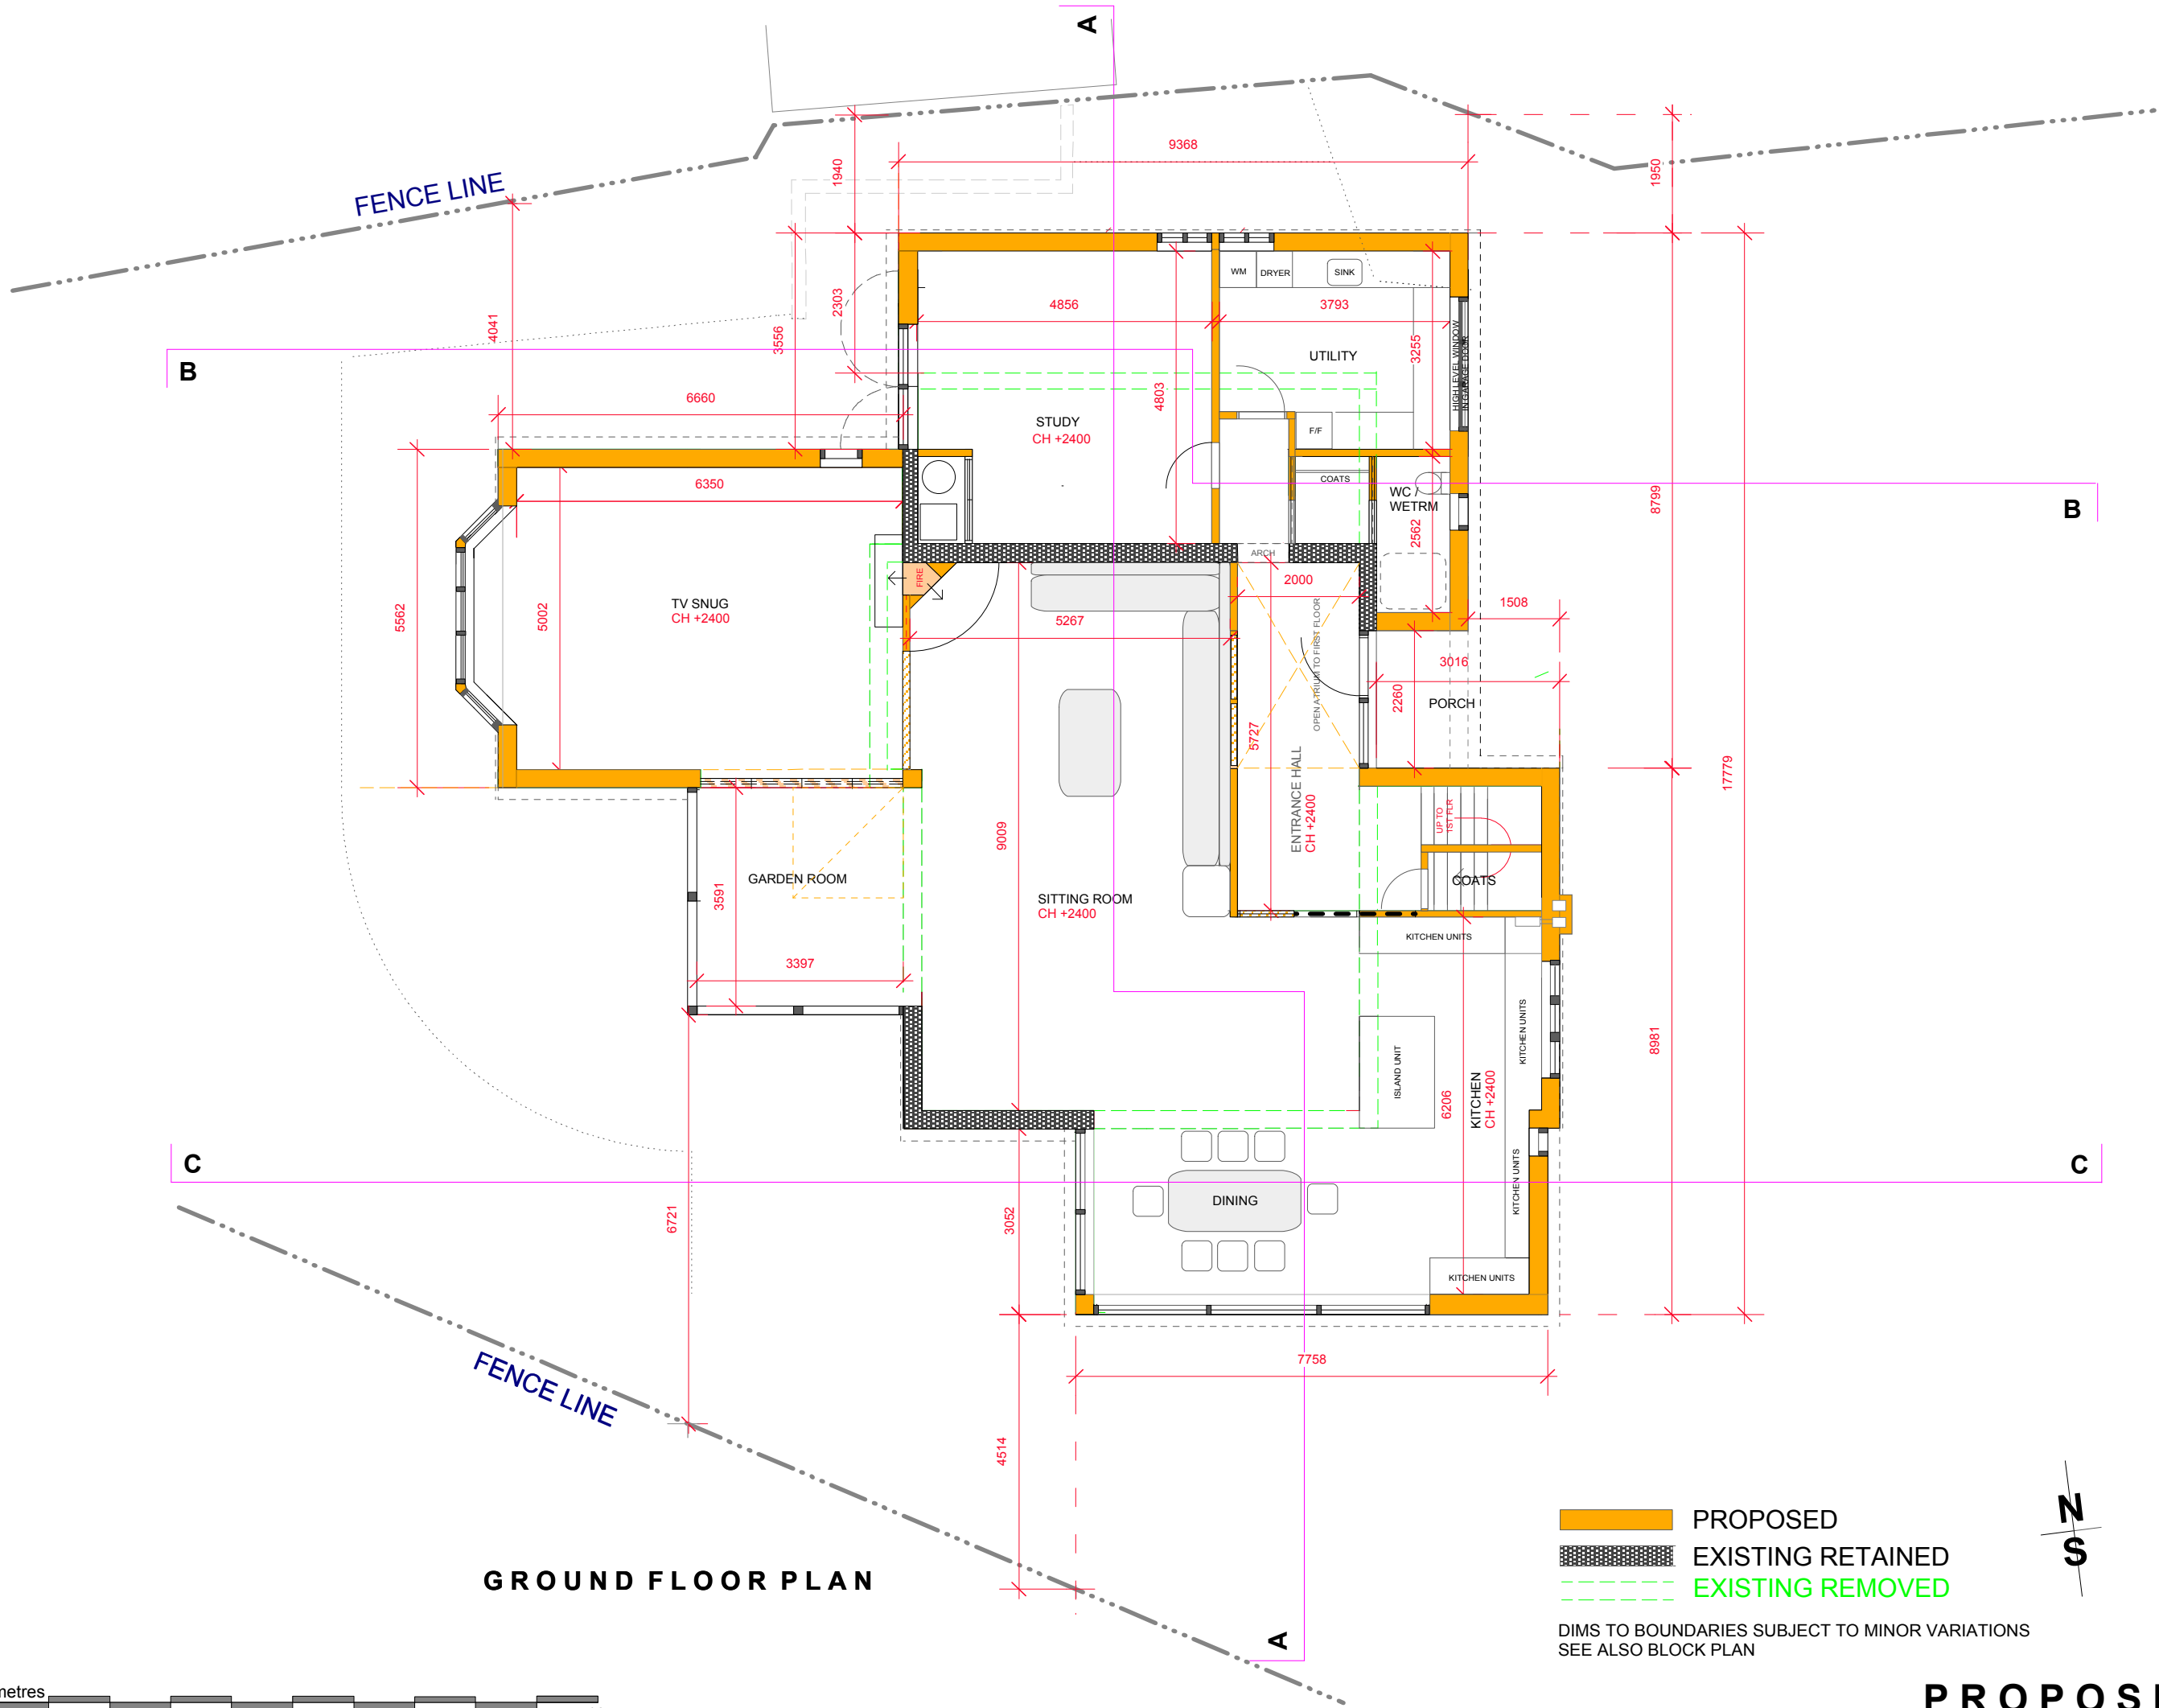


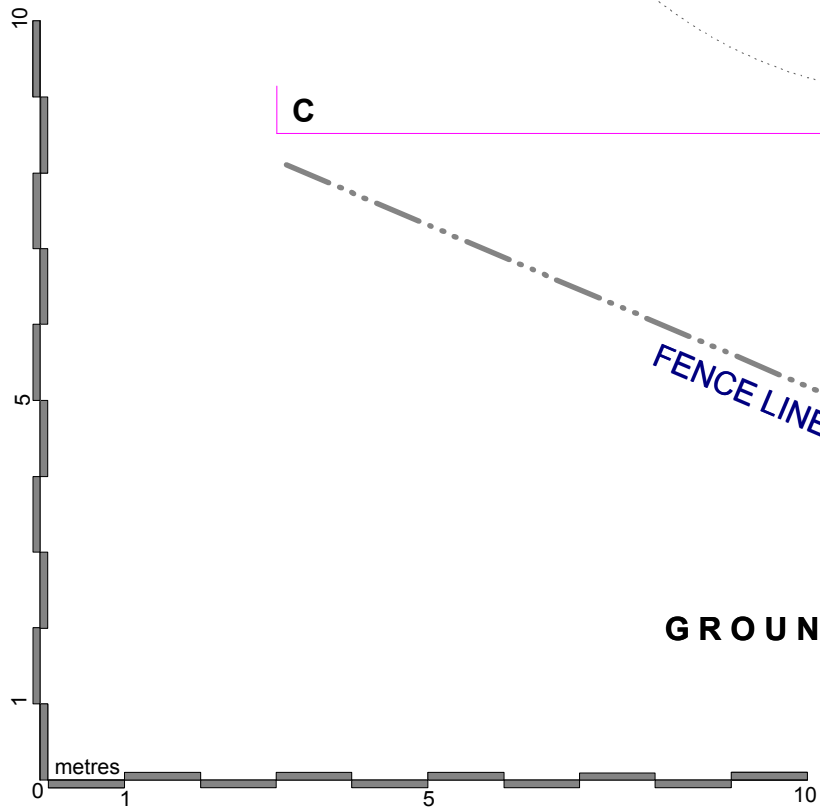

- PROPOSED
- EXISTING RETAINED
- EXISTING REMOVED

DIMS TO BOUNDARIES SUBJECT TO MINOR VARIATIONS
SEE ALSO BLOCK PLAN

PROPOSED

GENERAL NOTES
Copyright retained by the designer.
License not implied.
All revisions to be confirmed with designer.
Do not scale this drawing.
Outline survey based on OSmap + checks ;
levels and trees indicative only.
All dims and details to be checked on site
by M/C before pricing/ordering.
Drawing omissions / discrepancies
to be reported to the designer.
Structural calcs are the responsibility
of the engineer.

REVISIONS

8.0	07.09.20	Planning Application
-----	----------	----------------------

DRWG SET

- FNYxp BP
- FNYp Pgf
- FNYp Pff
- FNYp Psf
- FNYp Pr
- FNYp SaLe
- FNYp SbLn
- FNYp ScLs
- FNYp Lw
- FNYx Pgfr
- FNYx SaLes
- FNYx SbLnw

David Buckingham Design 0777 847 1803
www.dbbd.space mail@dbuckingham.net
33 Gatehill Rd Northwood HA63QN
Proposed Refurbishment + Extension
Planning Application
Proposed Plan : Ground Floor
1:100 @ A3
07.09.2020

FNYp
Pgf 8.0