


EXISTING SUMMERHOUSE

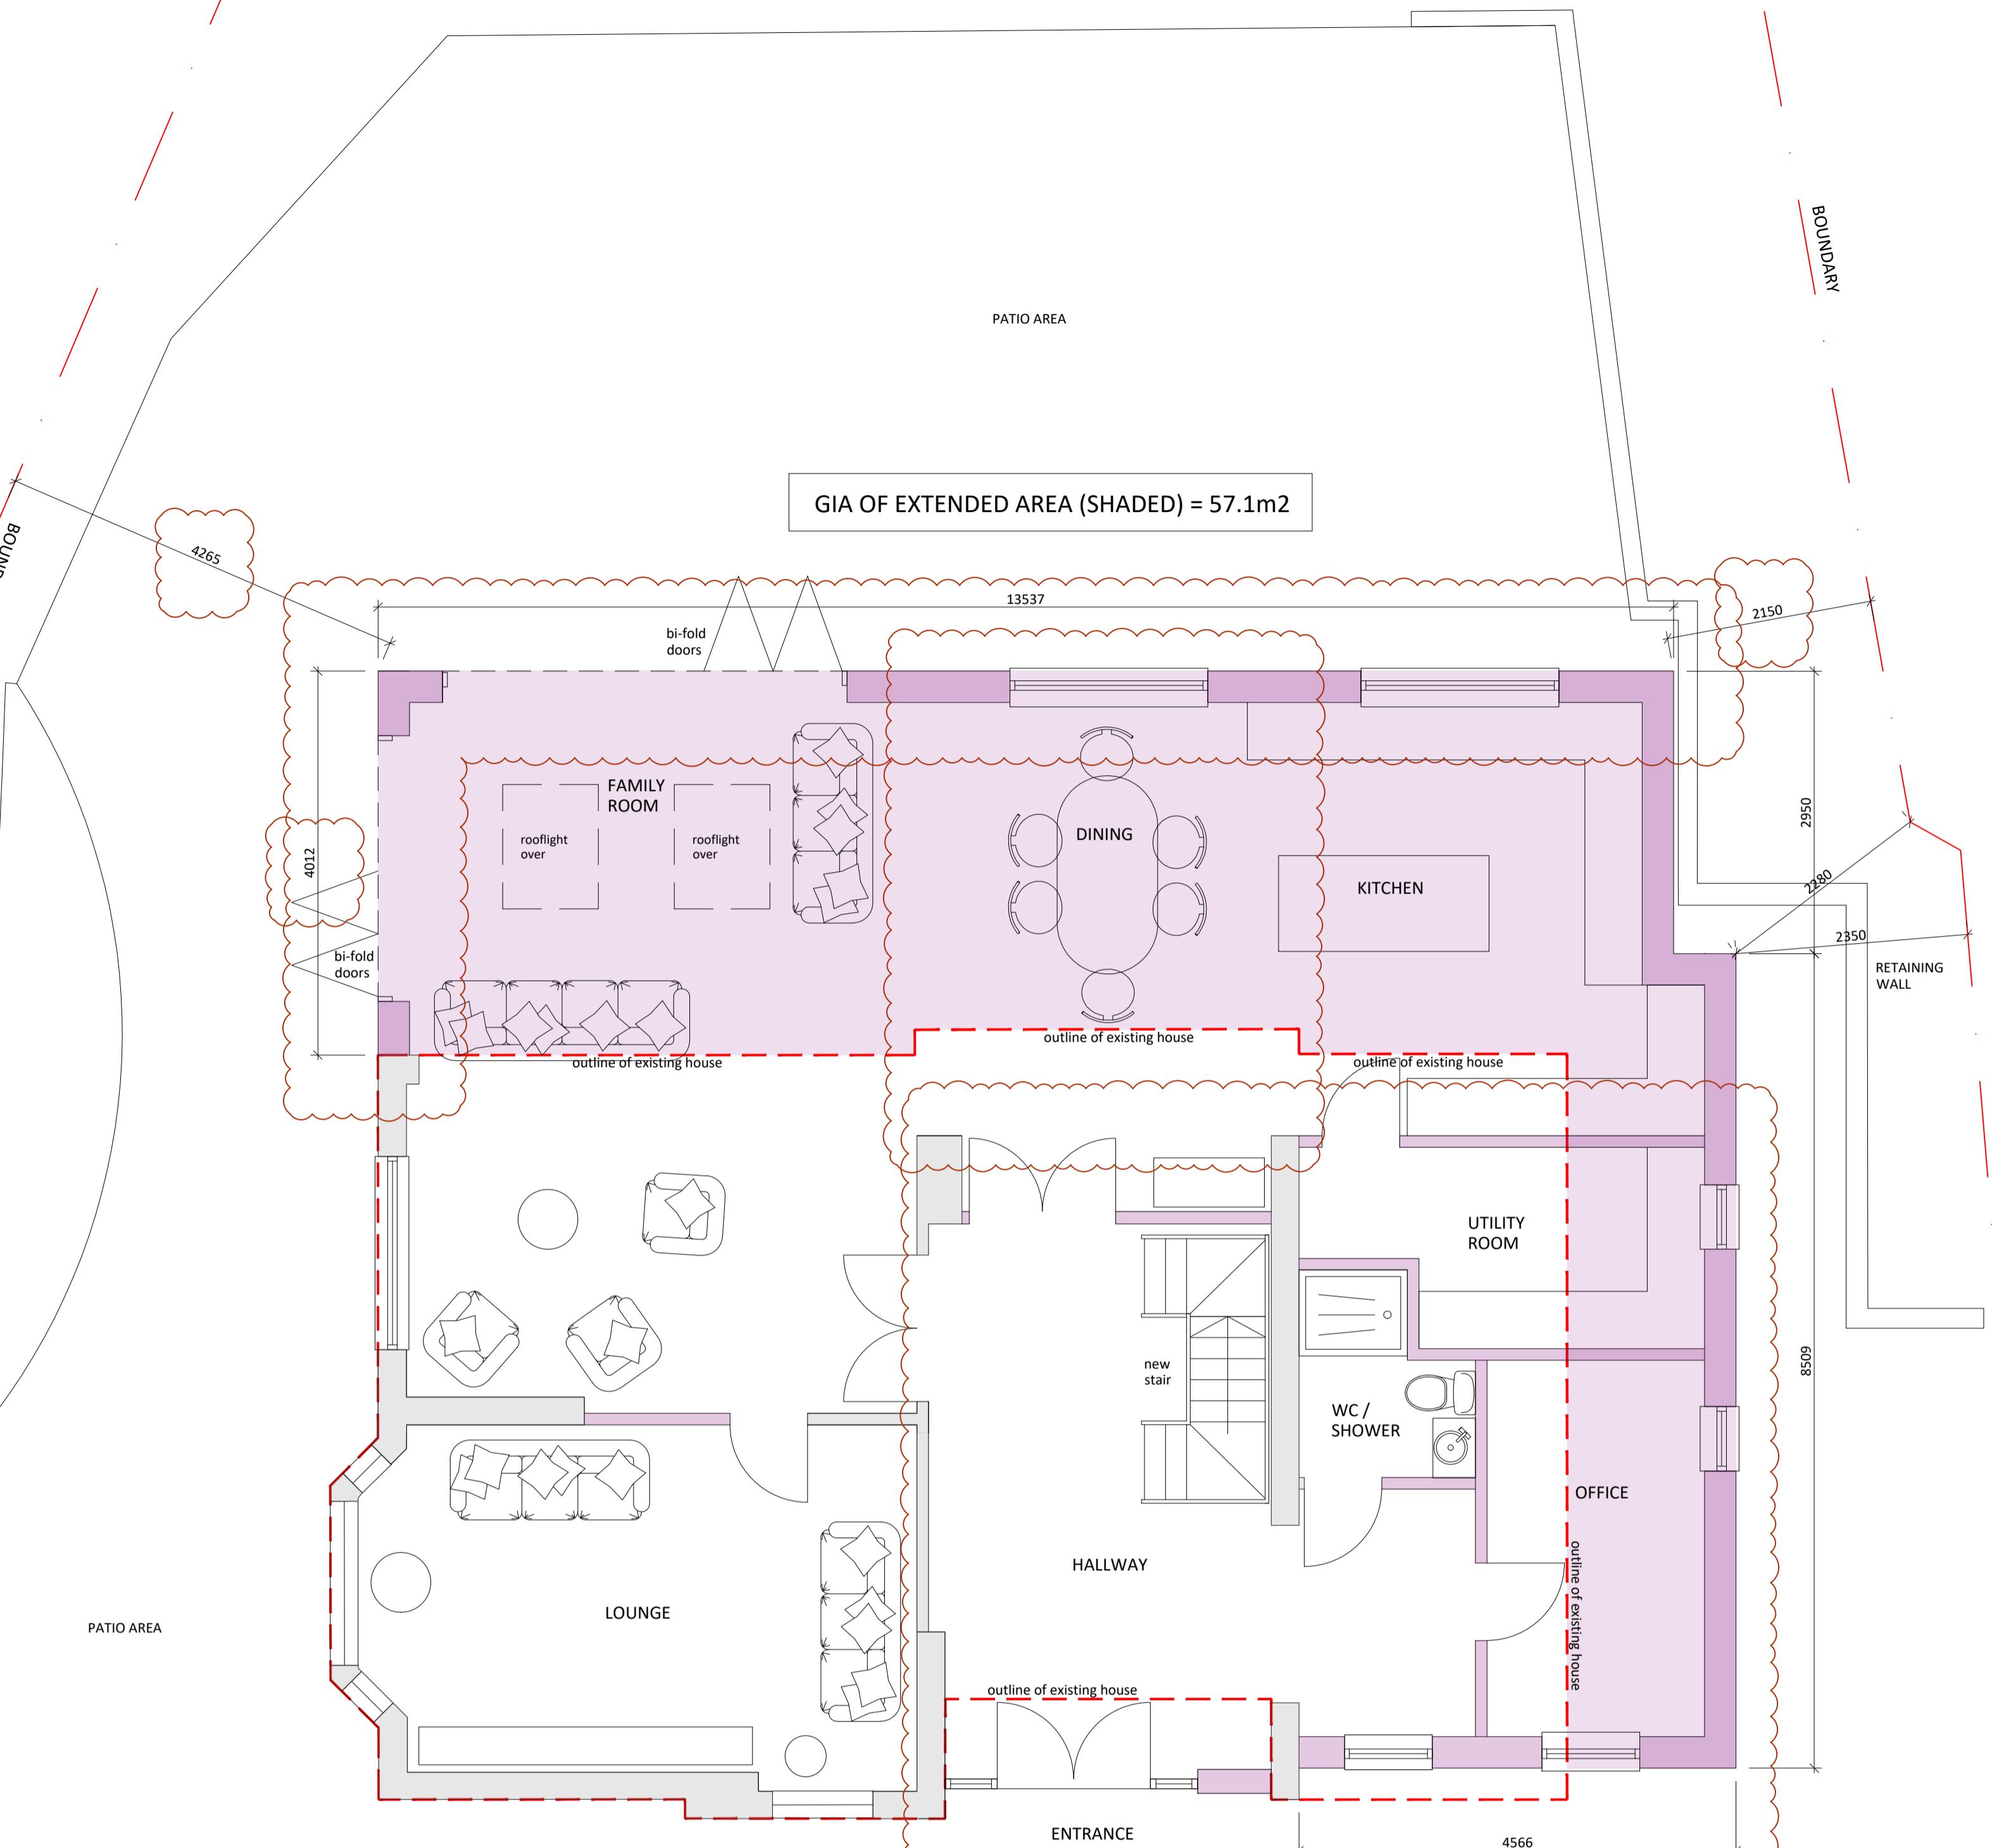

0 1.0 2.0 3.0 4.0 5.0m