


GIA OF EXTENDED AREA (SHADEDED) = 40.6m²

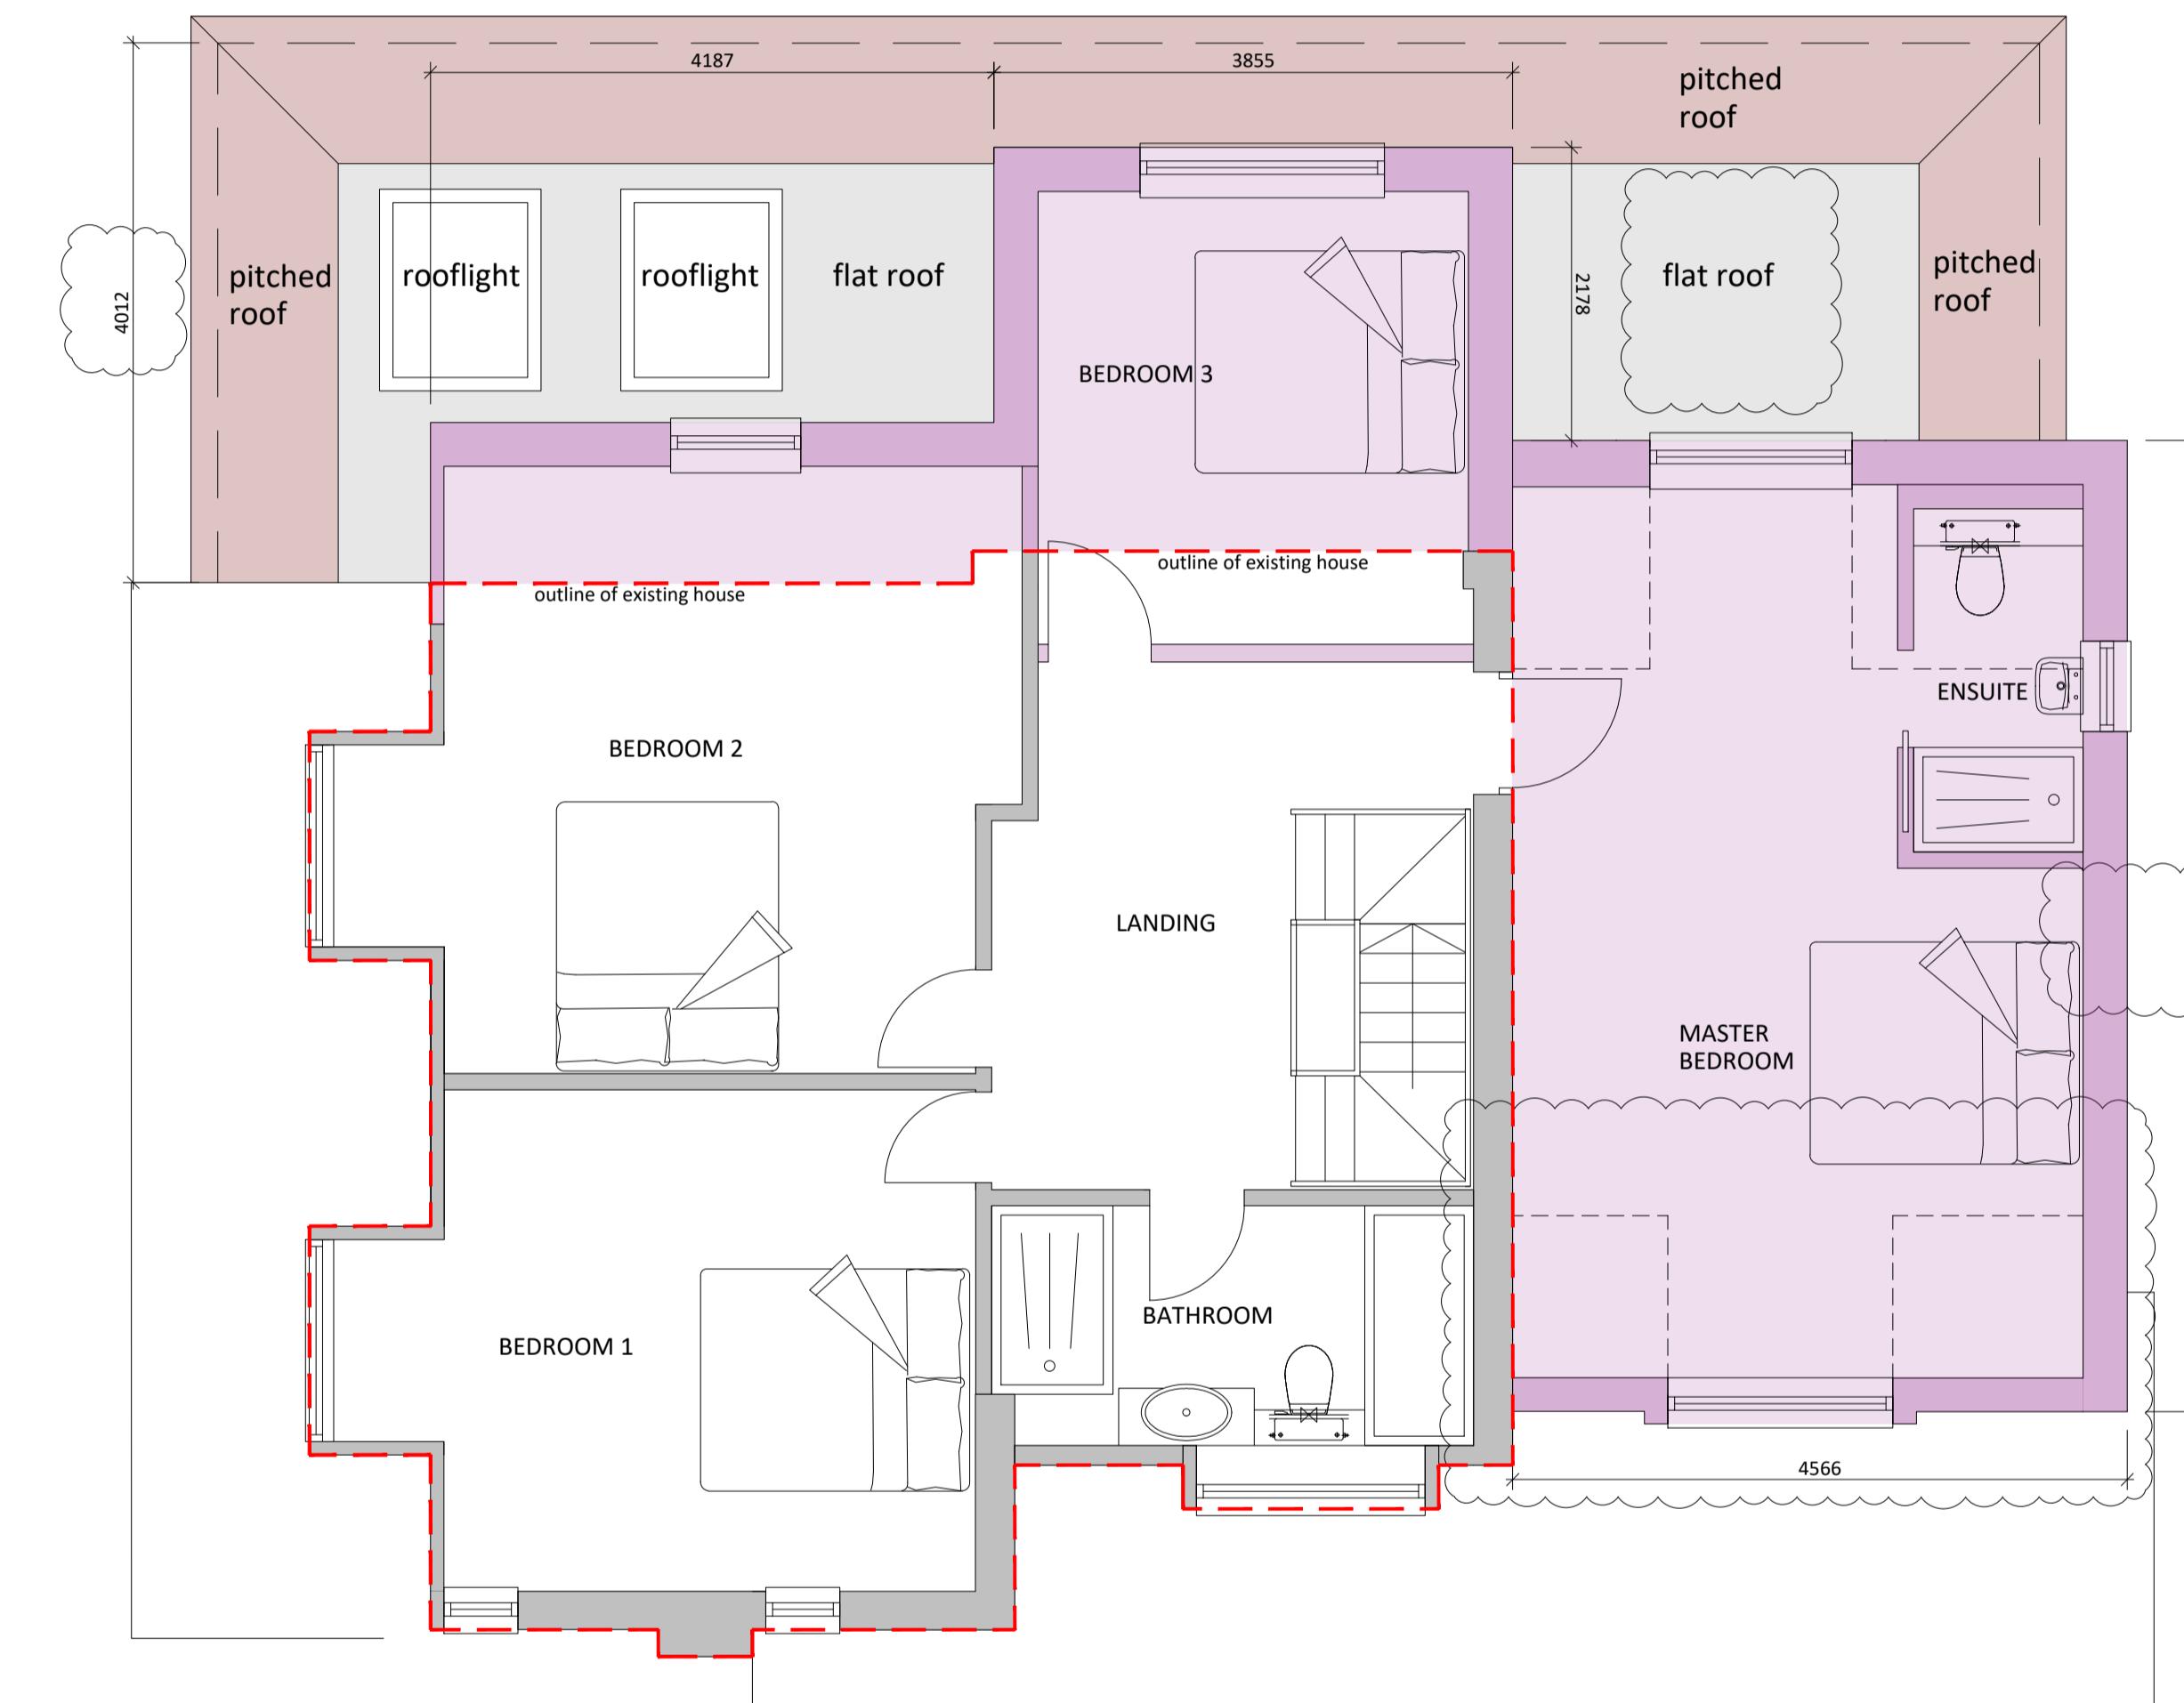

0 1.0 2.0 3.0 4.0 5.0m