


00-EXISTING GROUND FLOOR

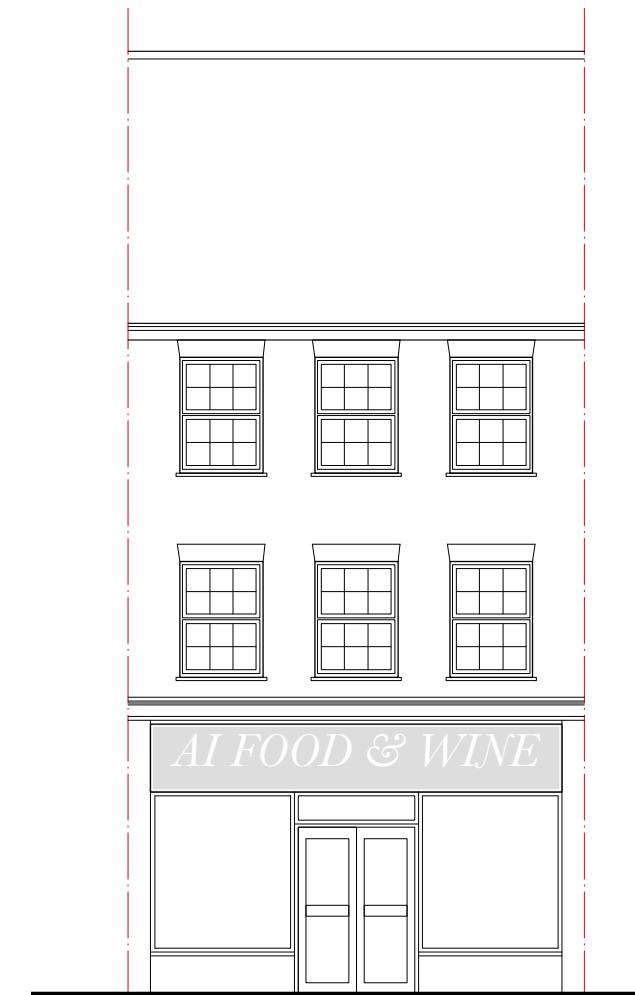

01 EXISTING FRONT ELEVATION  
E-X-100A 1:100 @ A3



02 EXISTING REAR ELEVATION  
E-X-100A 1:100 @ A3