

Revision	Revision Date	ADDRESS	SHEET NUMBER:
		53 Hayes End Rd, Hayes UB4 8EJ	DC001
			DRAWING TITLE: Discharge of Conditions
			DATE: 04/09/2025
			SCALE: 1:200/1:100 @ A3

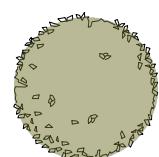
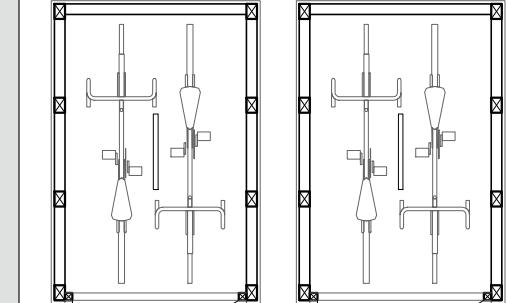
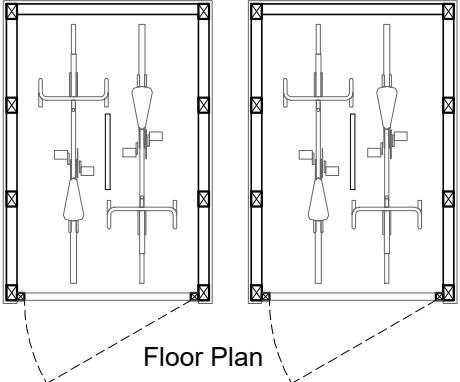
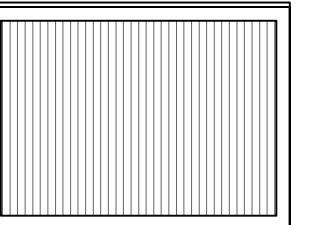
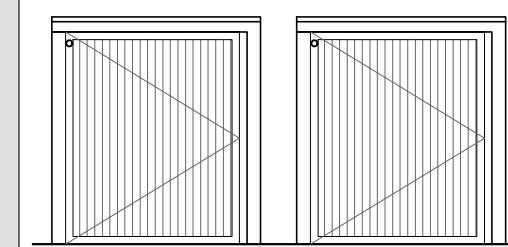
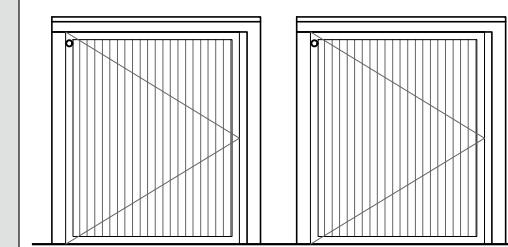
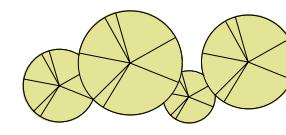
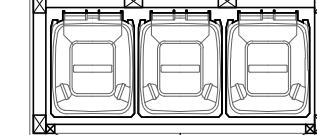
EXCEL
Planning

Tel: 020 3576 0996
Email: info@excelplanning.co.uk
Address: 45 Stamford Hill, London, N16 5SR

Copyright in the design and this drawing is the property of Excel Planning Ltd. Reproduction in whole or in part is forbidden without written permission of Excel Planning Ltd. This drawing must be read in conjunction with all other relevant documentation and drawings.

Excel Planning Ltd accepts no liability for any expense, loss or damage of whatsoever nature and however arising from any variation which has not been referred to them and their approval obtained.

Do not scale from this drawing, only figured dimensions are to be used.
All dimensions to be cross-checked on-site prior to manufacture and construction. Any discrepancies to be reported to Excel Planning Ltd immediately.

1 D02		<p>Hard Landscape: Existing Pathway Paving</p>		 <p>Soft Landscape: Magnolia Grandiflora Evergreen Tree</p> <ul style="list-style-type: none"> - Heights Range from 1.40m - 1.90m - Evergreen - White flowers in late summer to early autumn - Glossy green leaves with brown under leaf - Hardiness -10 degrees Celsius - Can grow in chalk, sand and clay conditions - Qty: 10 		<p>Enclosed Lockable Bike Storage</p>  
2 D02		<p>Hard Landscape: Patio Paving</p> <p>Mixed Sizes 300mm x300mm 600mm x600mm</p> <p>Fairford Grey - Riven Stone-Effect Decorative Concrete Paving Slabs Textured Premium Concrete - Concrete Paving Slabs</p> <p>by: Bekstone/Paving Direct</p>		<p>Hard Landscape: Patio Paving</p> <p>Mixed Sizes 300mm x300mm 600mm x600mm</p> <p>Fairford Grey - Riven Stone-Effect Decorative Concrete Paving Slabs Textured Premium Concrete - Concrete Paving Slabs</p> <p>by: Bekstone/Paving Direct</p>		<p>Enclosed Lockable Bike Storage</p>   <p>Front Elevation</p> <p>0 1m 2m</p> <p>SCALE 1:50</p>
3 D02		<p>Hard Landscape: Boundary Fence</p> <p>1520mm x1828mm x40mm (HxWxT)</p> <p>Wickes Dip Treated Overlap Fence Panel 6 x 5ft Material: Mixed Softwood Colour: Autumn Gold</p> <p>by: Wickes</p>		 <p>Soft Landscape: Topiary Buxus Ball</p> <ul style="list-style-type: none"> - Stylish contemporary box ball plant - Diameter of 50-60cm - Hardiness -20 to -15 degrees Celsius - Perfect for positioning in swanky planters in a partially shady site, where the glossy, green leaves provide all year foliage interest and structure. - Qty: 16 		<p>Refuse Storage</p>   <p>Floor Plan</p>  <p>Masterplug 1 Port 7.4kW Mode 3 Type 2 Plug Tethered Smart EV Charger with 5m Cable Black. 230V AC Charging. IP55 Rating.</p> <p>0 1m 2m</p> <p>SCALE 1:50</p>

	<p>Tel: 020 3576 0996 Email: info@excelplanning.co.uk Address: 45 Stamford Hill, London, N16 5SR</p>	<p>Revision</p>	<p>Revision Date</p>	<p>ADDRESS</p> <p>53 Hayes End Rd, Hayes UB4 8EJ</p>	<p>SHEET NUMBER: DC002</p> <p>DRAWING TITLE: Discharge of Conditions</p> <p>DATE: 04/09/2025</p>	<p>Copyright in the design and this drawing is the property of Excel Planning Ltd. Reproduction in whole or in part is forbidden without written permission of Excel Planning Ltd. This drawing must be read in conjunction with all other relevant documentation and drawings.</p> <p>Excel Planning Ltd accepts no liability for any expense, loss or damage of whatever nature and however arising from any variation which has not been referred to them and their approval obtained.</p> <p>Do not scale from this drawing, only figured dimensions are to be used. All dimensions to be cross-checked on-site prior to manufacture and construction. Any discrepancies to be reported to Excel Planning Ltd immediately.</p>
---	--	-----------------	----------------------	--	--	--