


15/05/2023



LEGEND:


CONSTRUCTION NOTES:

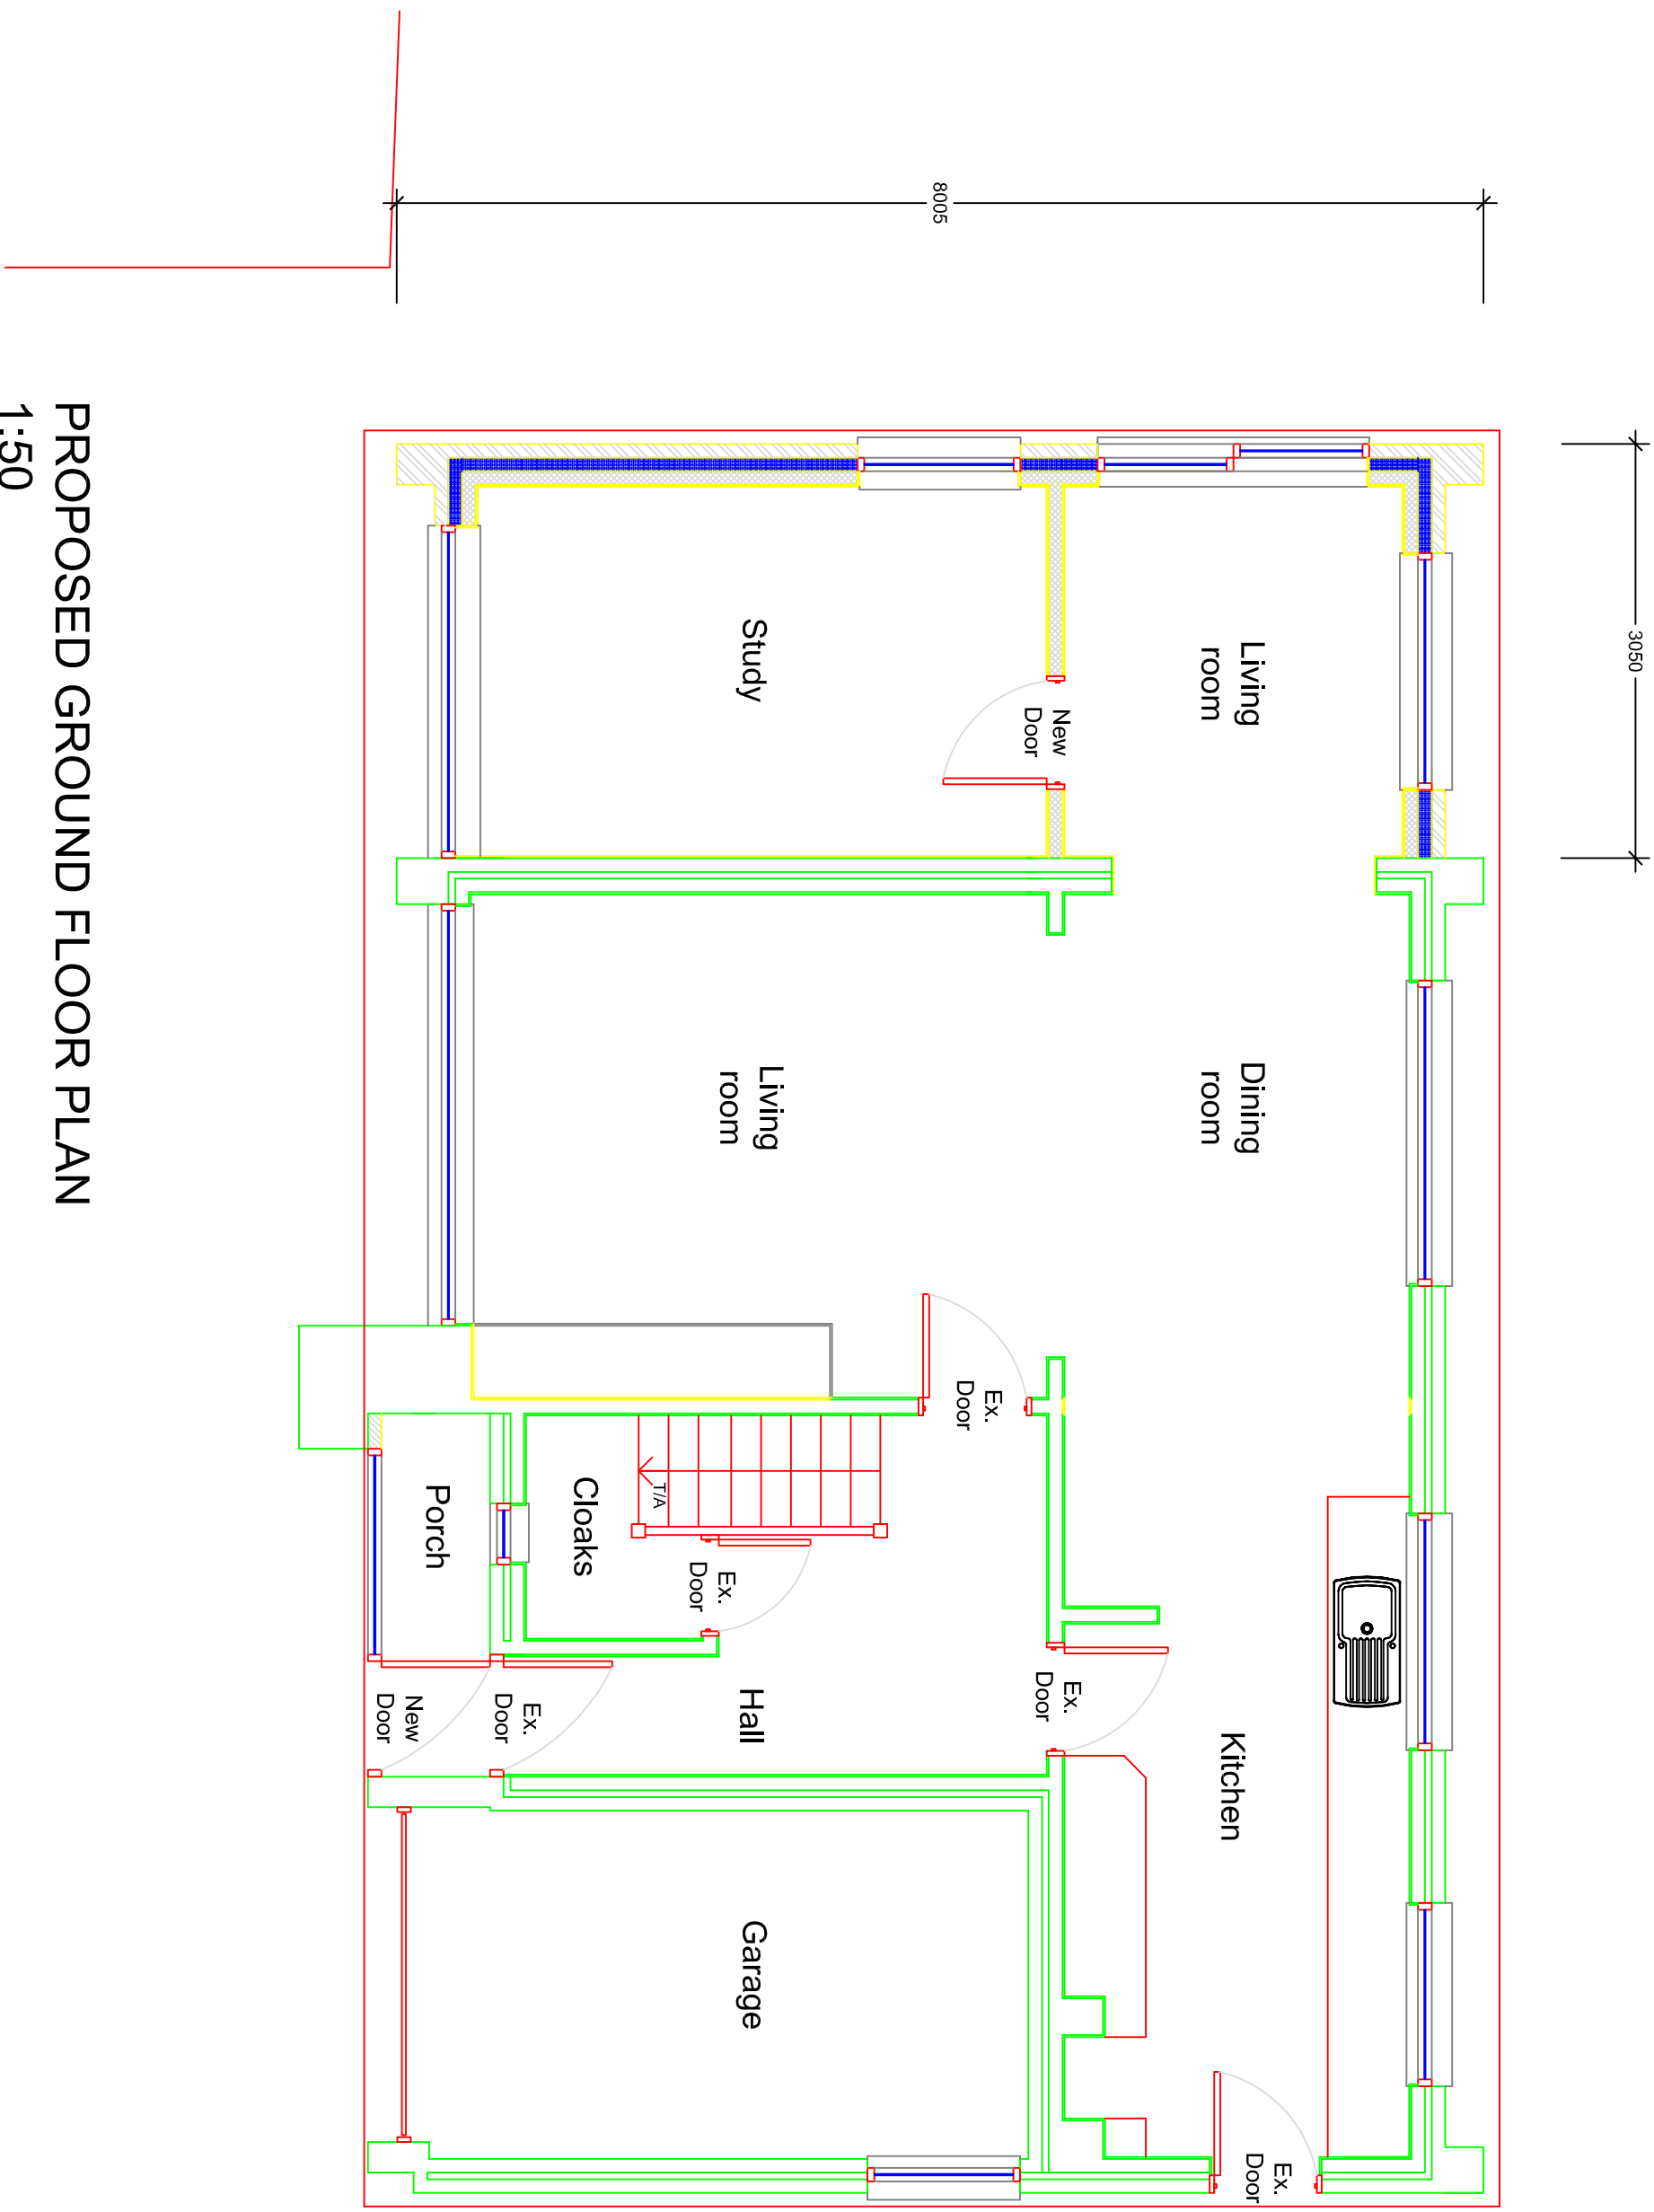

PROPOSED GROUND FLOOR PLAN
1:50

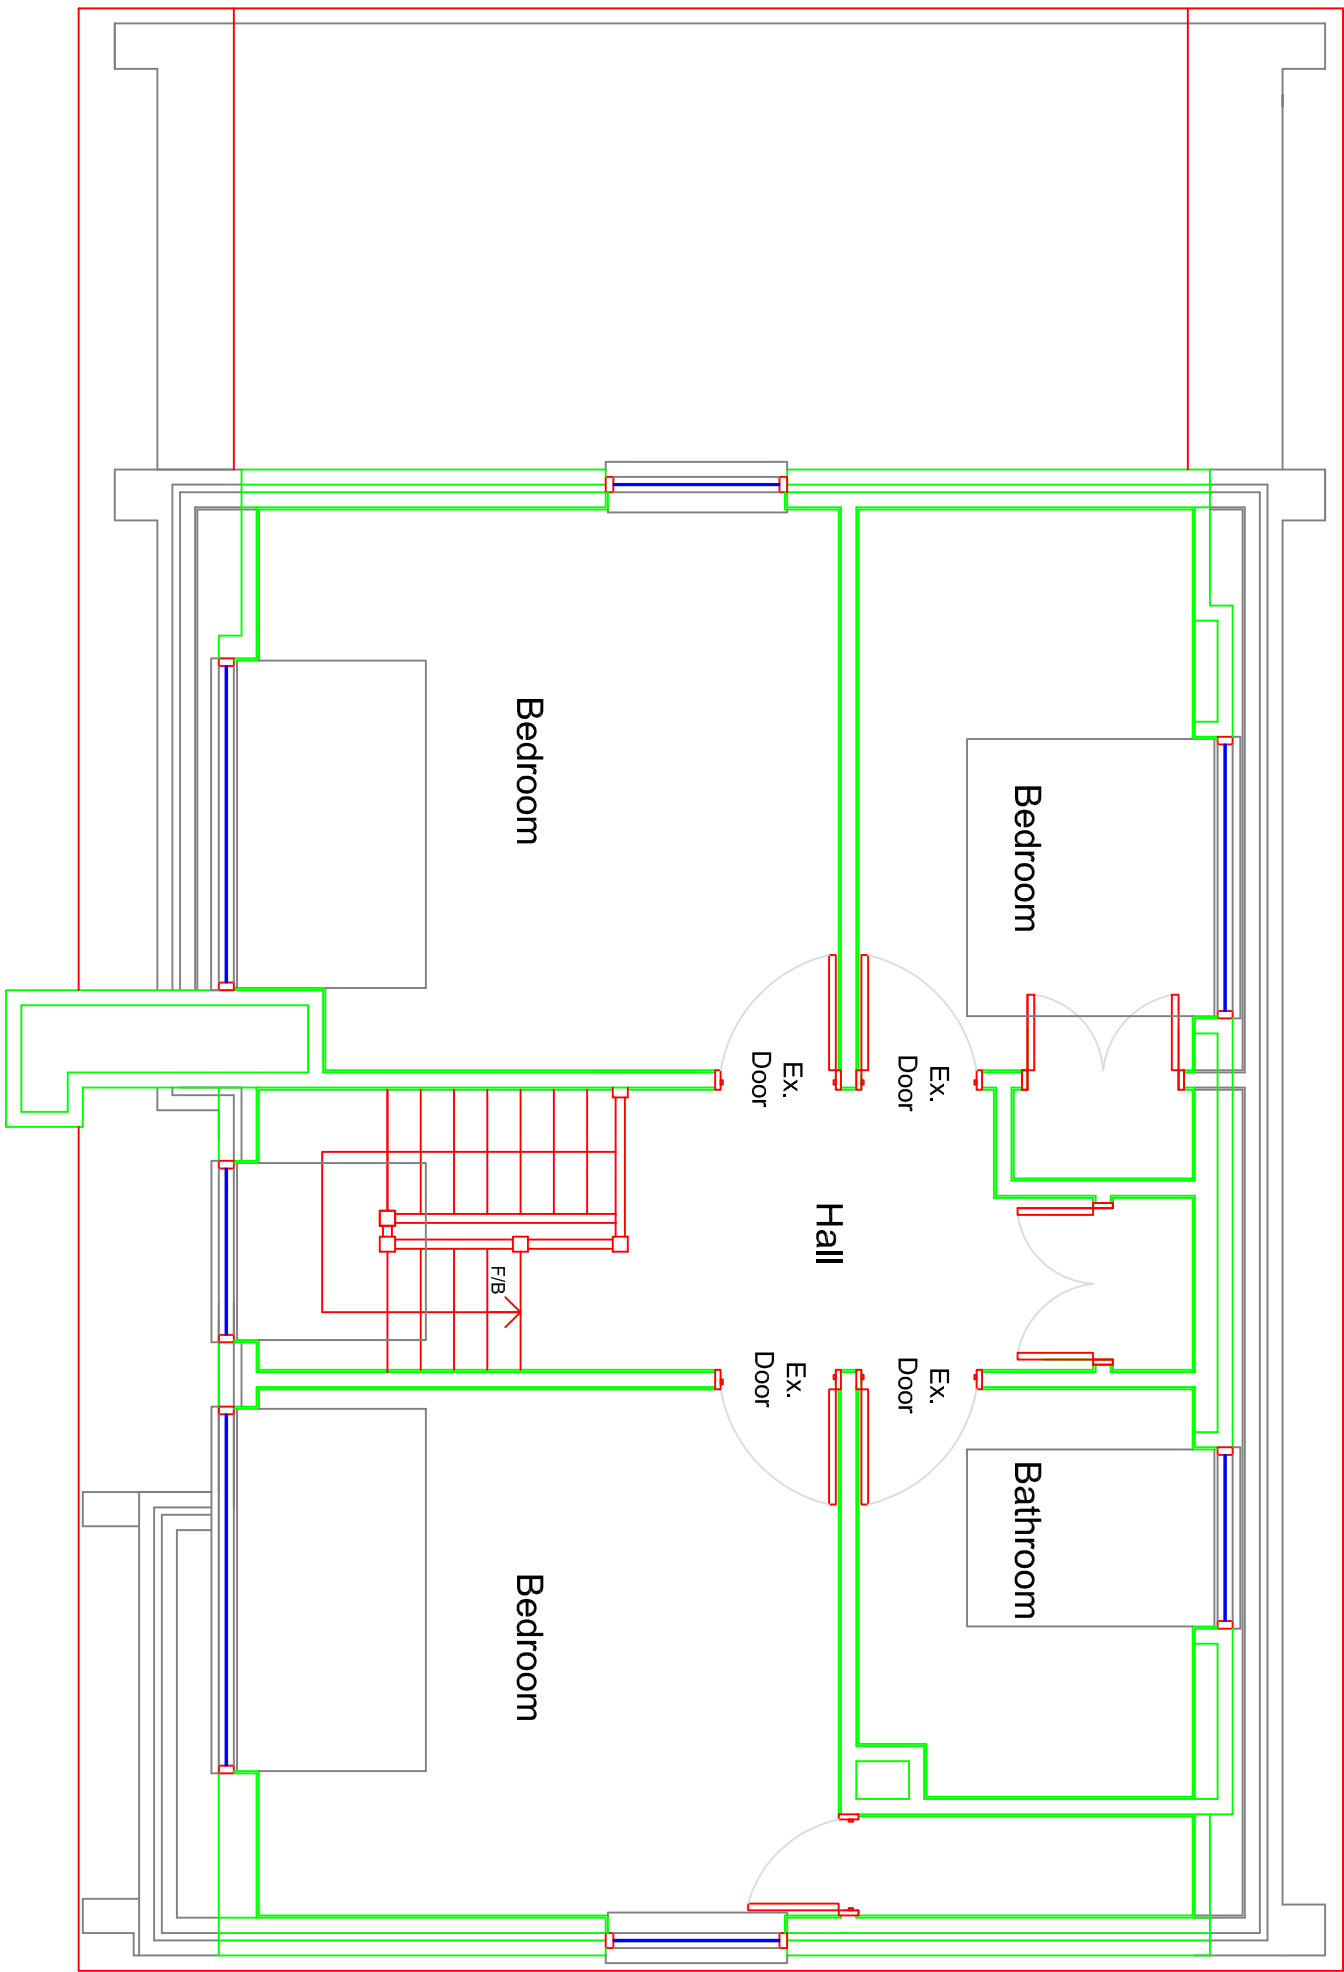

PROPOSED FIRST FLOOR PLAN
1:50

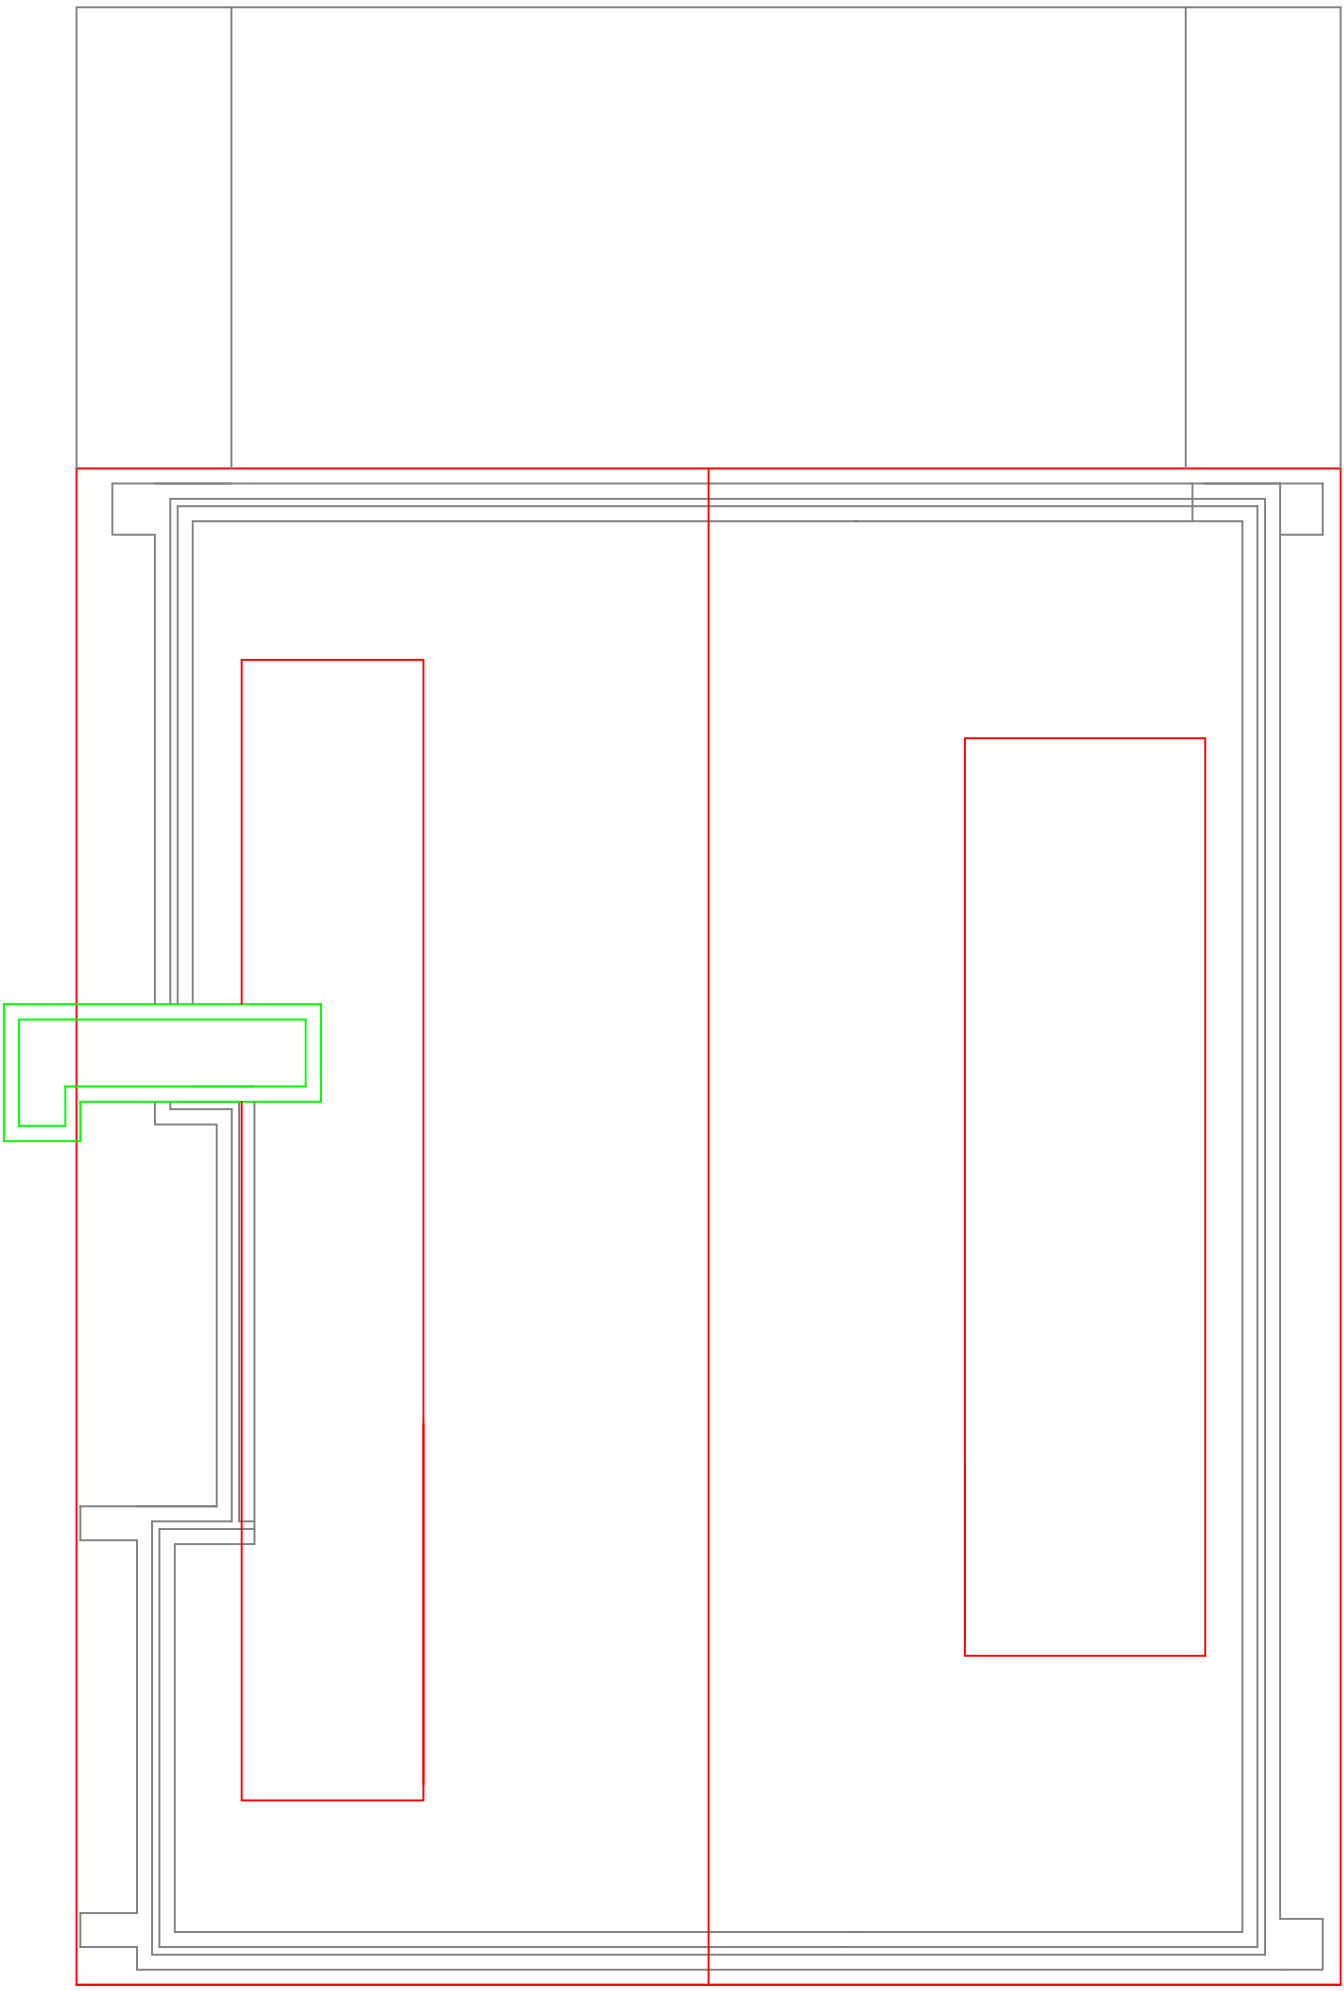

PROPOSED ROOF PLAN
1:50



REV	DESCRIPTION	DATE
-----	-------------	------

-	-	-
-	-	-
-	-	-
-	-	-
-	-	-

PROJECT	1 THORNHILL ROAD, ICKENHAM, MIDDX., UB10 8SF
---------	---

TITLE	PROPOSED FLOOR PLANS
-------	----------------------

CLIENT	Mr. and Mrs. N. Kneil
--------	-----------------------

SCALE	1 50 04 05 24
-------	---------------

DATE	15/05/2023
------	------------

REV	A1	P01	-
-----	----	-----	---



