



## VOLUME CALCULATIONS

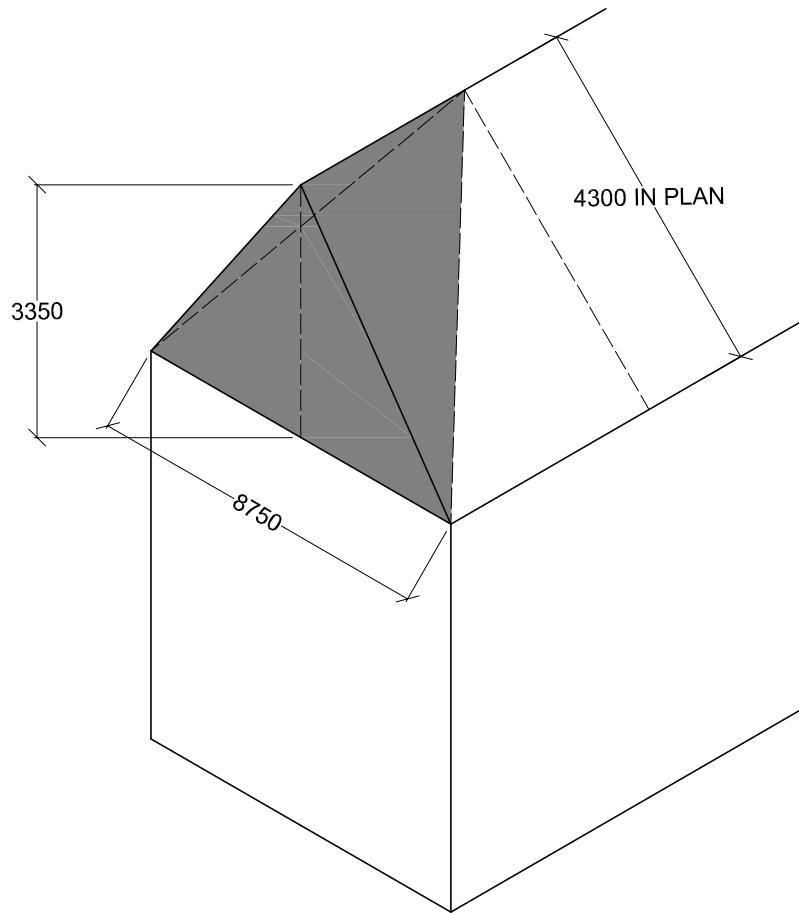

PROPOSED HIP TO GABLE CONVERSION

**20.45m<sup>3</sup>**

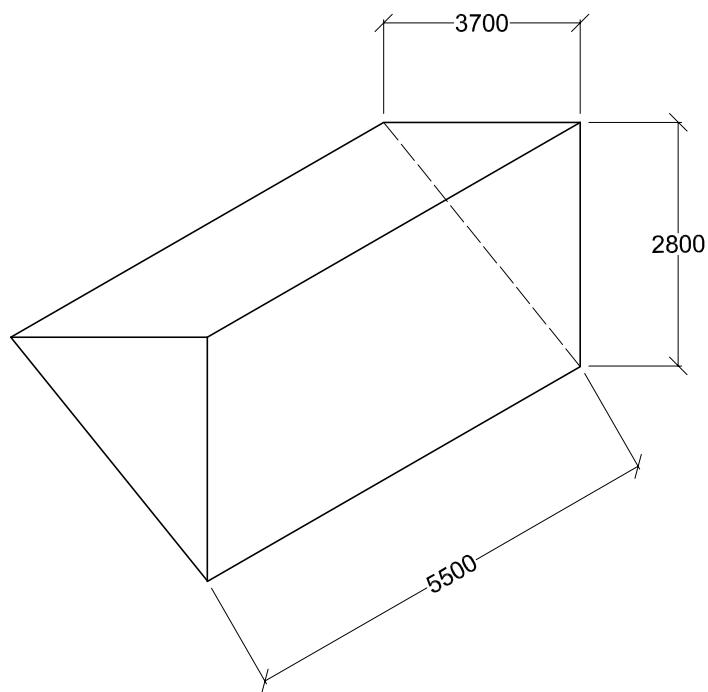

PROPOSED REAR DORMER WINDOW

**28.49m<sup>3</sup>**

TOTAL VOLUME

**48.94m<sup>3</sup>**