


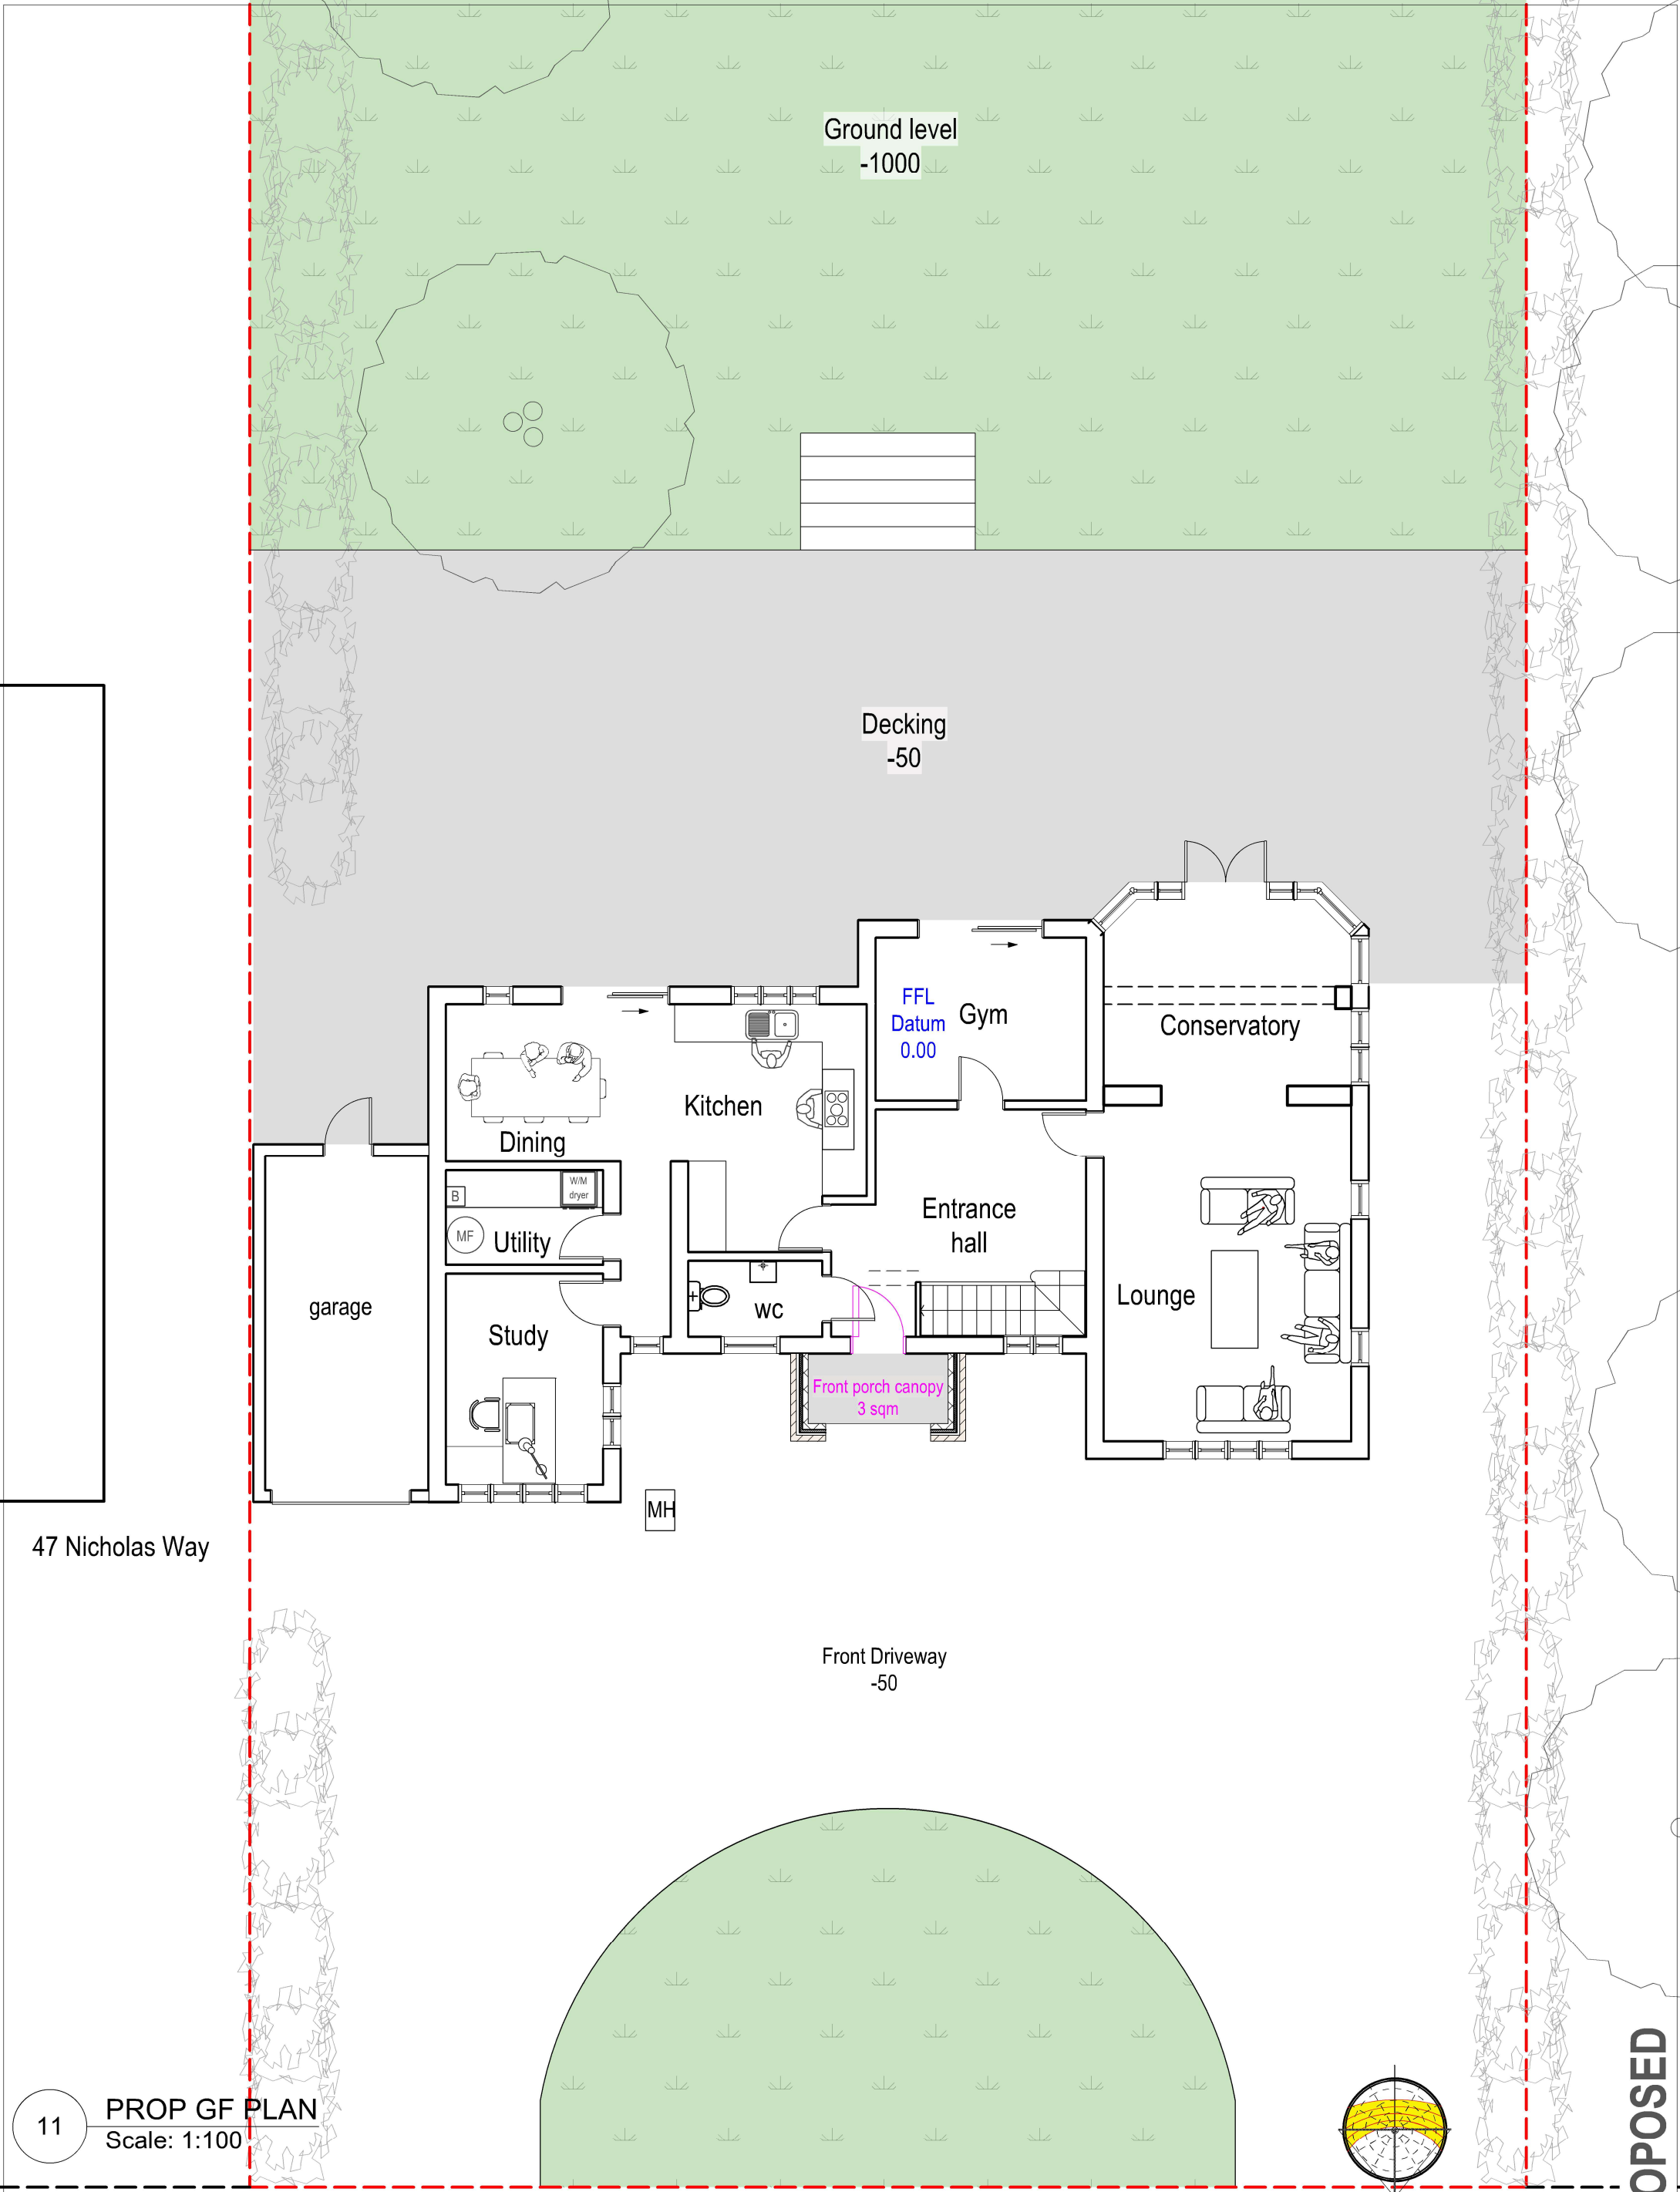


47 Nicholas Way


11 PROP GF PLAN
Scale: 1:100



tel : 0796 222 3141
email : sandeep@sskarchitects.co.uk

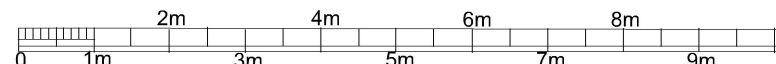

scale - 1 : 100 @ A3

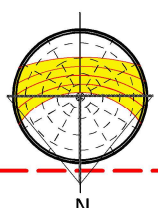

Purpose - Certificate of lawful development app.

© SSK architects owns the copyright of this drawing which must not be reproduced in whole or part without the written permission.	PROJECT: 49 Nicholas Way, Northwood, HA6 2TR	DATE: 18/06/2024
	DWG NO: PROP GF	REVISION: 11

PROPOSED