


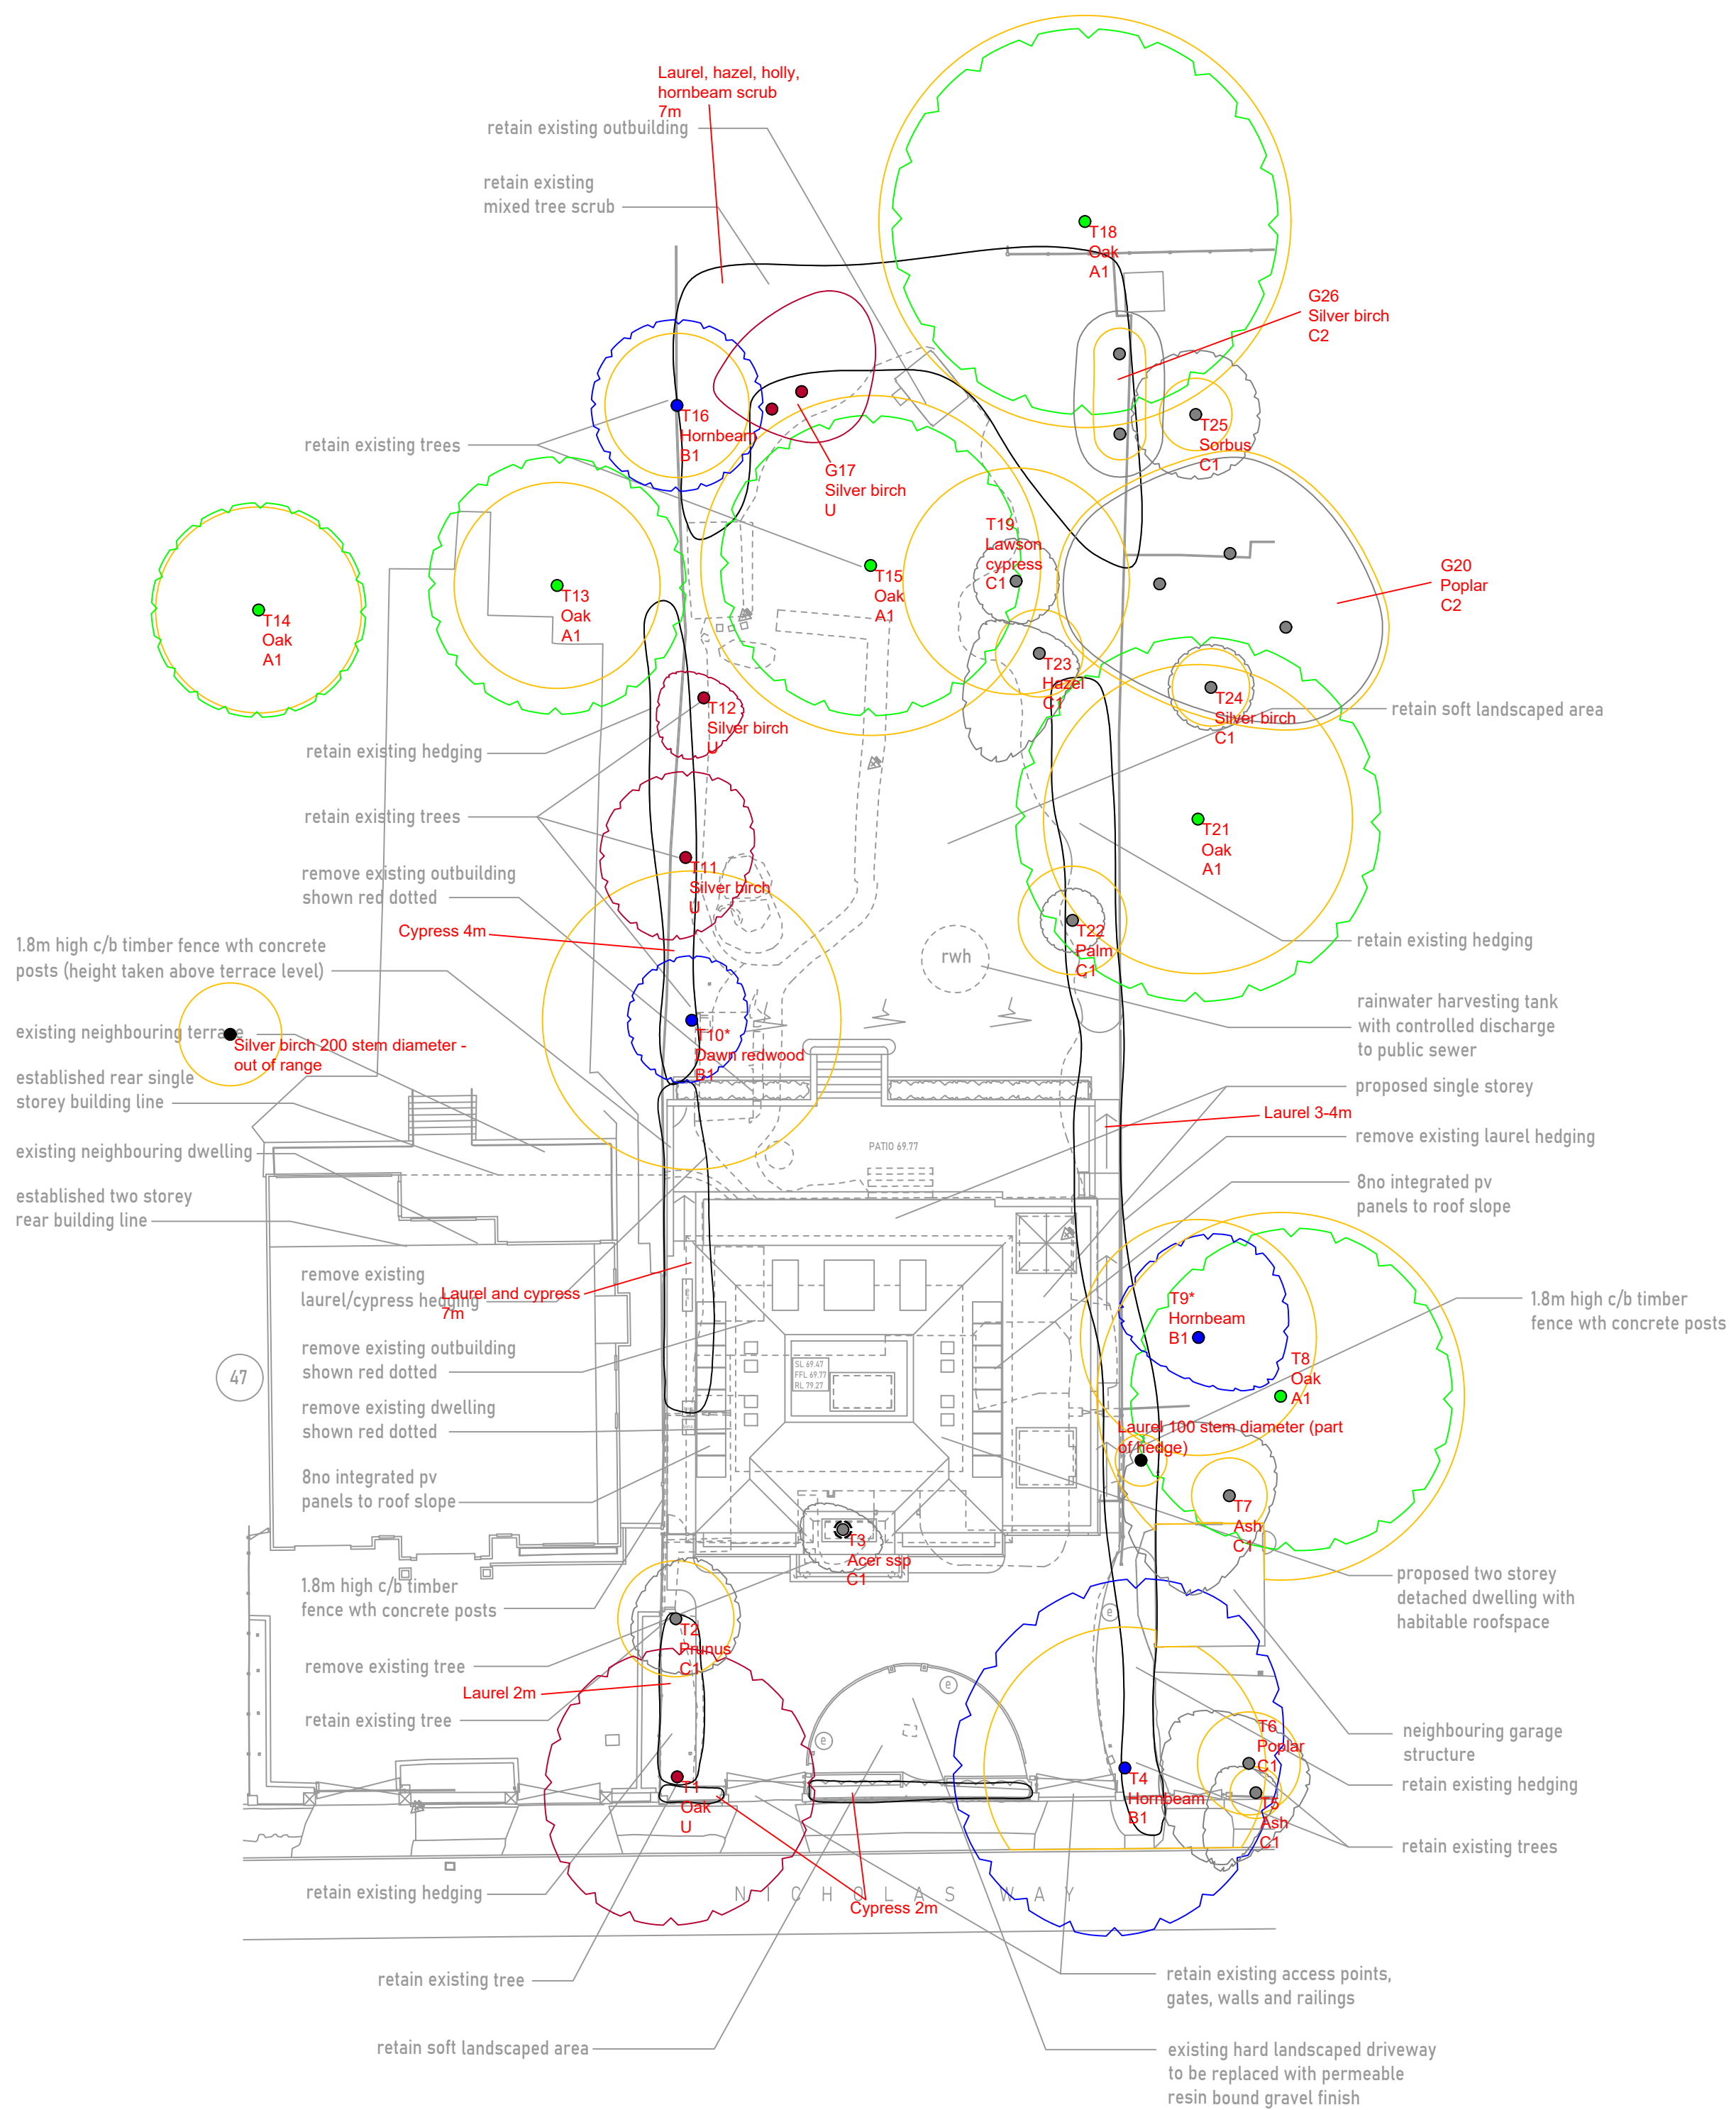

t: 07884 056 025
e: glen@ghatrees.co.uk
www.ghatrees.co.uk

Site: 49 Nicholas Way, Northwood, HA6 2TR	1:250 at A2
Drawing Title: Arboricultural Impact Assessment	June 2026

Key:

- Category A
- Category B
- Category C
- Category U
- Hedge Scrub
- Tree Proposed for Removal

Category

Crown Spread

Tree Number

Species

Category

Root Protection Area

NOTE: Tree/group numbers marked with an * have approximate locations.