


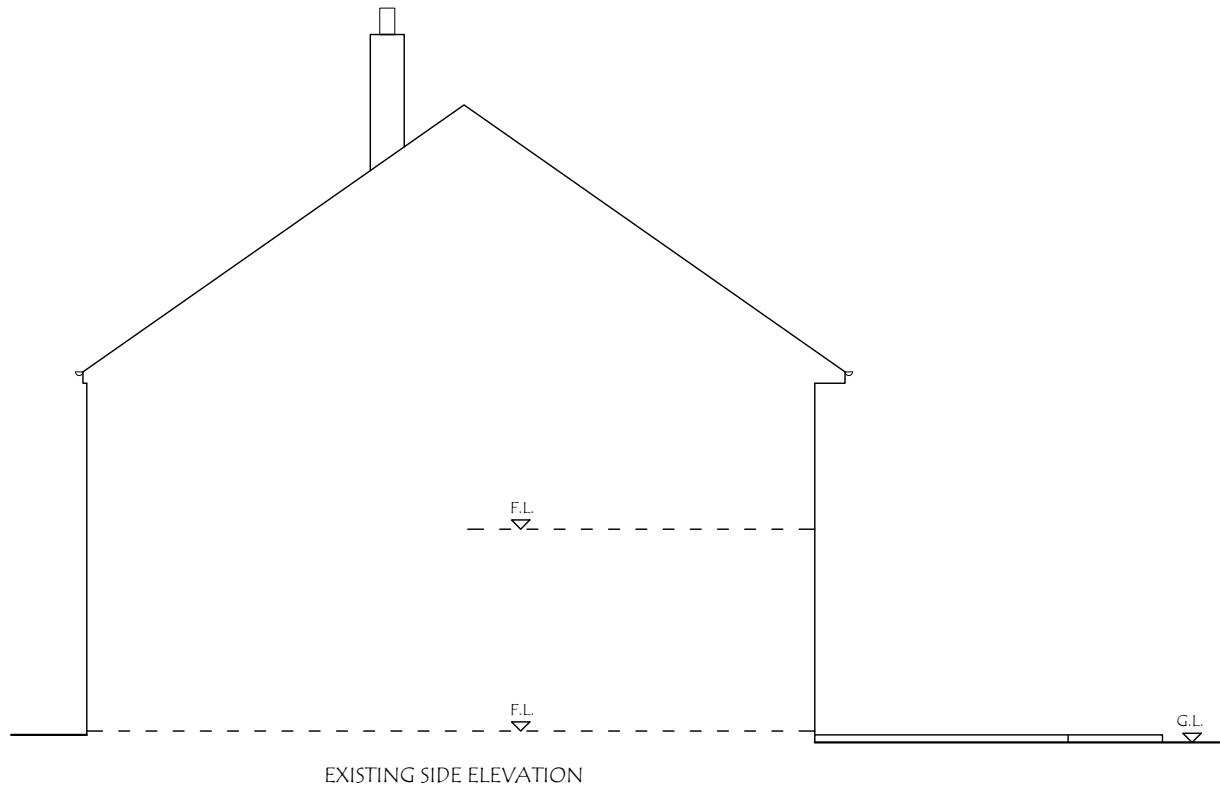
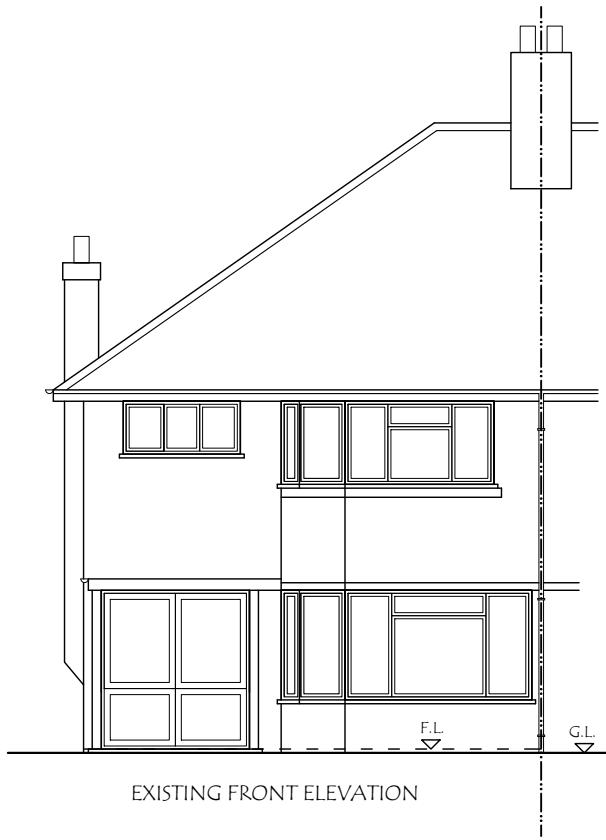


ADDRESS: 9, SOUTHBOURNE GARDENS, RUISLIP, HA4 9TY.	DRAWING TITLE: EXISTING FLOOR PLANS			DATE: 04/03/2025						
	DRG. NO. - PA/09/E.01	REV:	SCALE - 1: 100	DRG. PAPER SIZE: A						
 										
0M	1M	2M	3M	4M	5M	6M	7M	8M	9M	10M

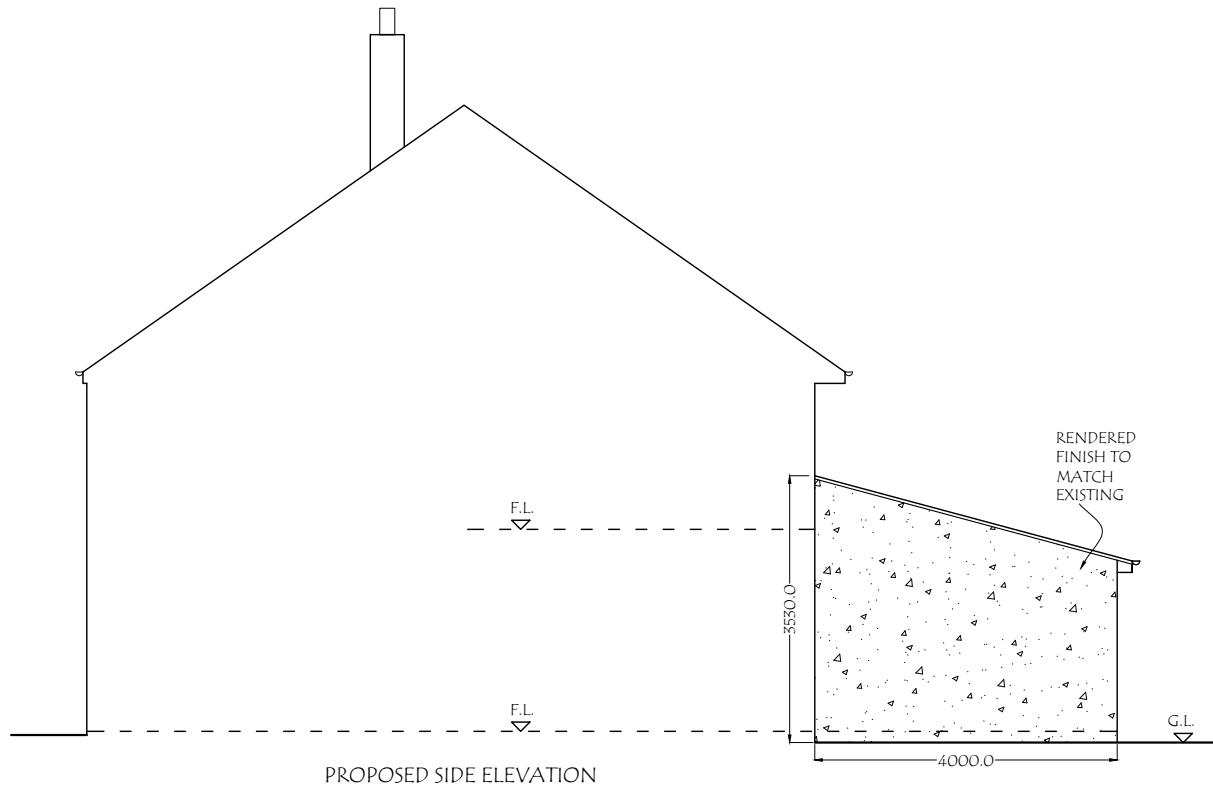

ADDRESS: 9, SOUTHBORNE GARDENS, RUISLIP, HA4 9TY.	DRAWING TITLE: EXISTING/PROPOSED ELEVATIONS	DATE: 04/03/2025
DRG. NO. - PA/09/P.02	REV:	SCALE - 1: 100
0M	1M	2M
3M	4M	5M
6M	7M	8M
9M	10M	

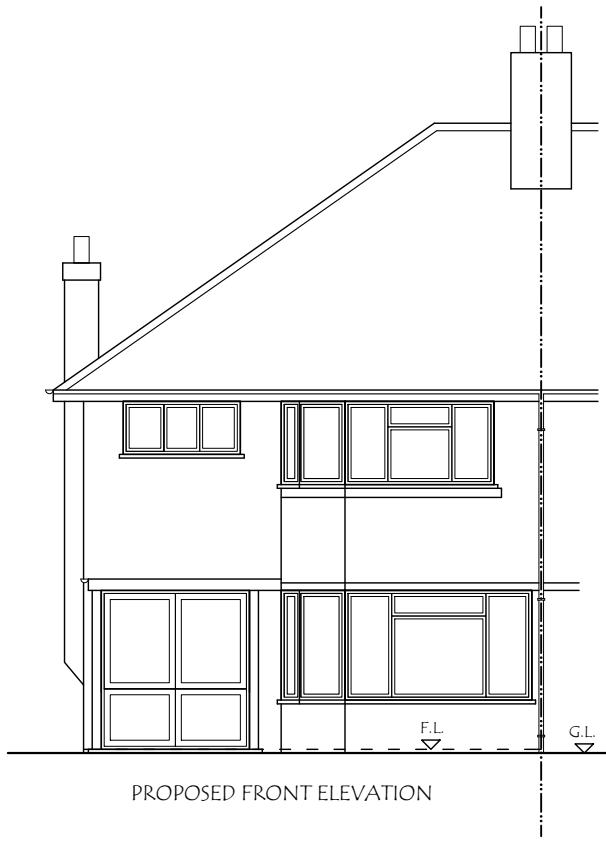

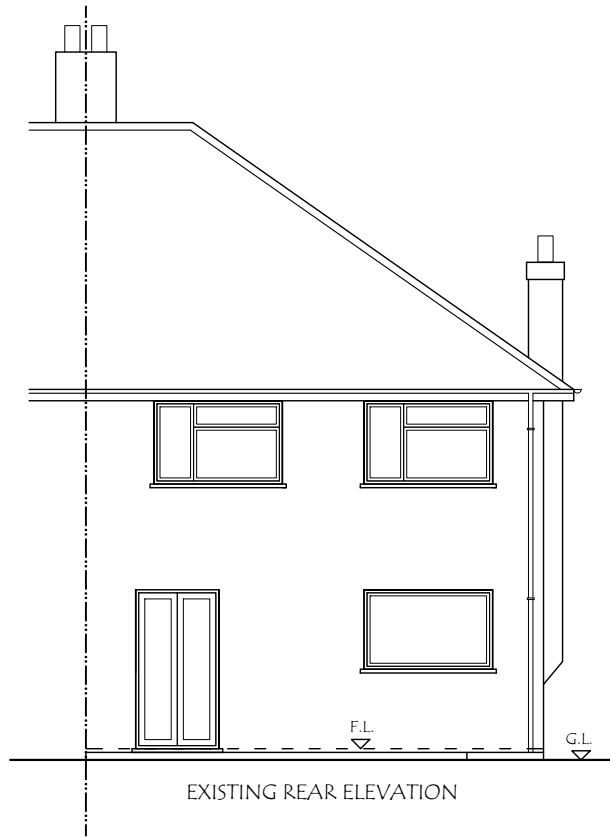

EXISTING REAR ELEVATION



EXISTING SIDE ELEVATION


ADDRESS:  
9, SOUTHBORNE GARDENS,  
RUSSLIP, HA4 9TY.

DRAWING TITLE: EXISTING/PROPOSED ELEVATIONS  
DRG. NO. - PA/09/P.03


DATE: 04/03/2025  
REV: SCALE - 1: 100  
DRG. PAPER SIZE: A3

MATERIALS TO  
MATCH EXISTING  
AS CLOSELY AS  
POSSIBLE


0M 1M 2M 3M 4M 5M 6M 7M 8M 9M 10M

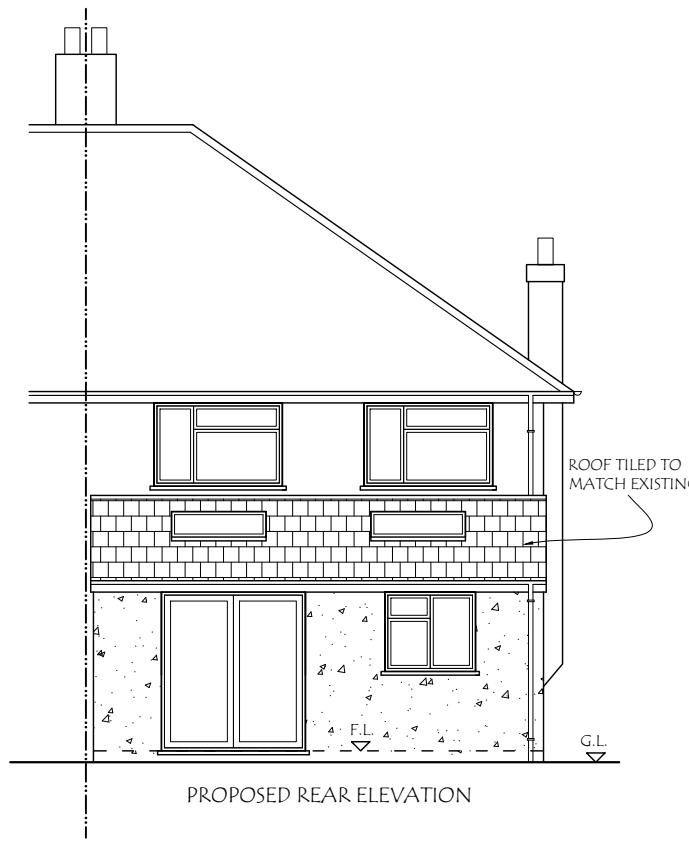

PROPOSED REAR ELEVATION

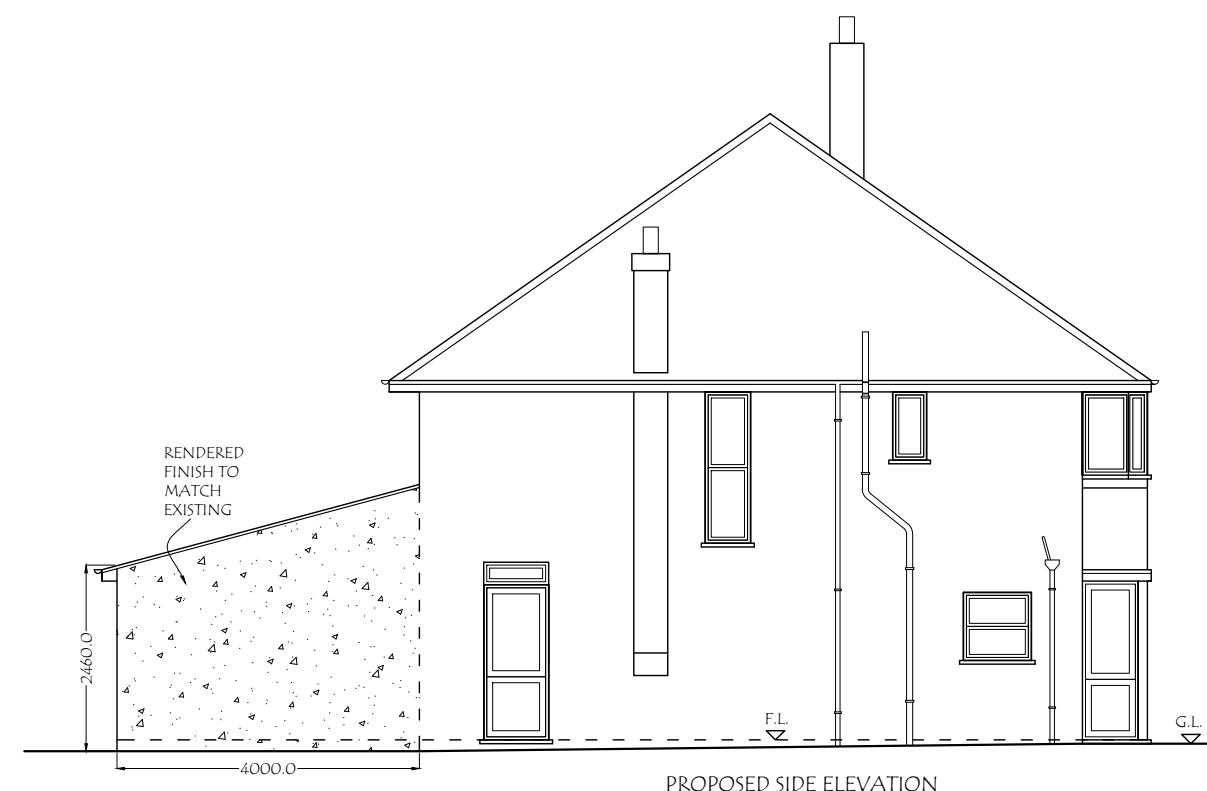

PROPOSED SIDE ELEVATION

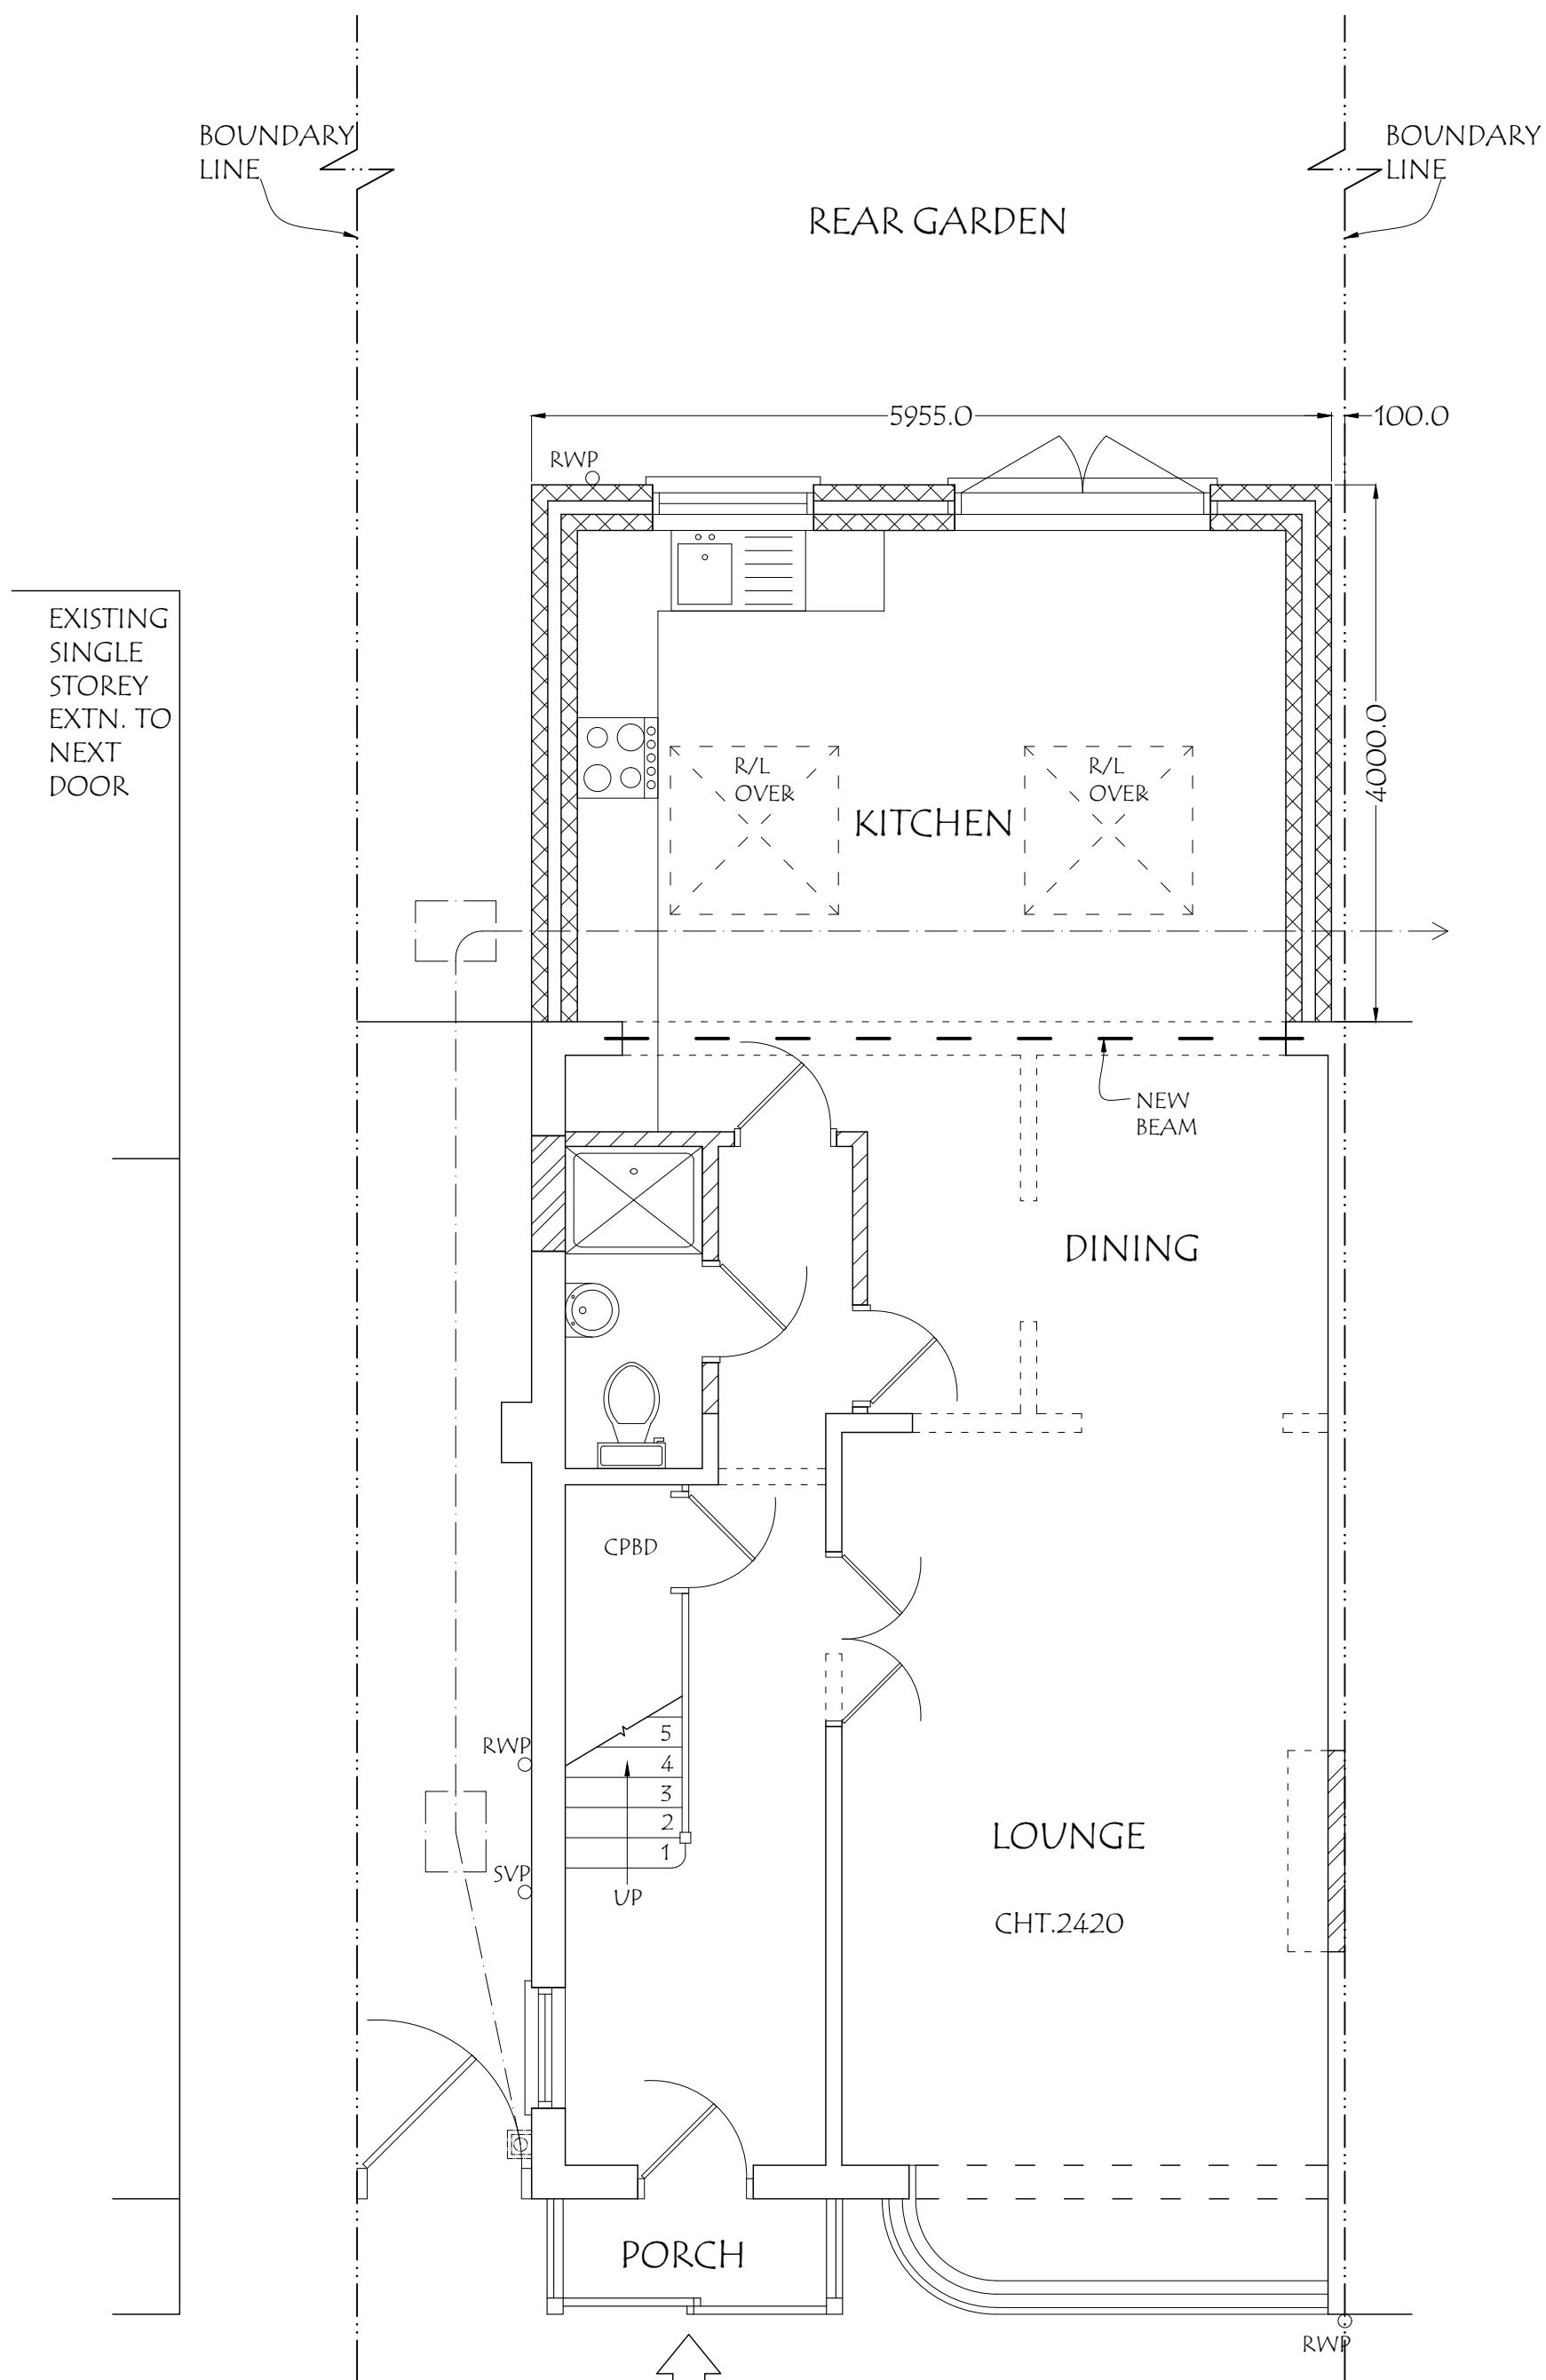

ADDRESS: 9, SOUTHBOURNE GARDENS, RUISLIP, HA4 9TY.	DRAWING TITLE: PROPOSED GROUND FLOOR PLAN			DATE: 04/03/2025
	DRG. NO. - PA/09/P.04	REV:	SCALE - 1: 50	DRG. PAPER SIZE: A3

