

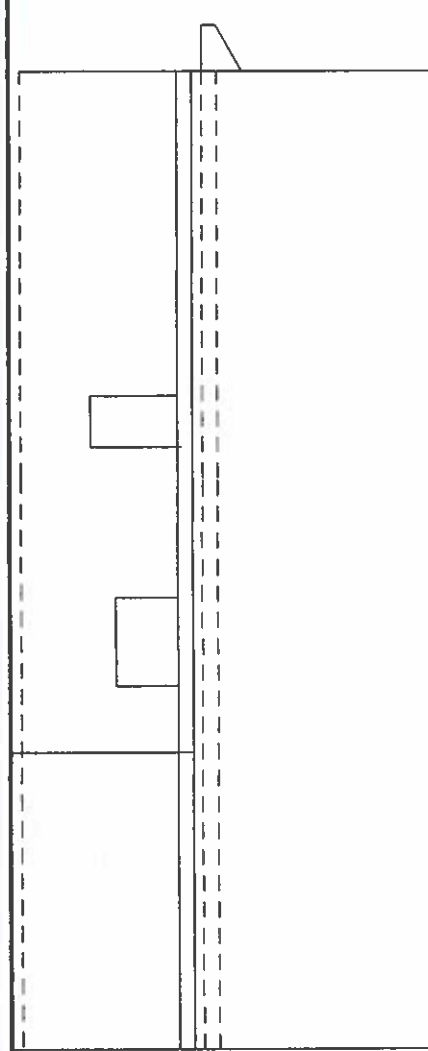
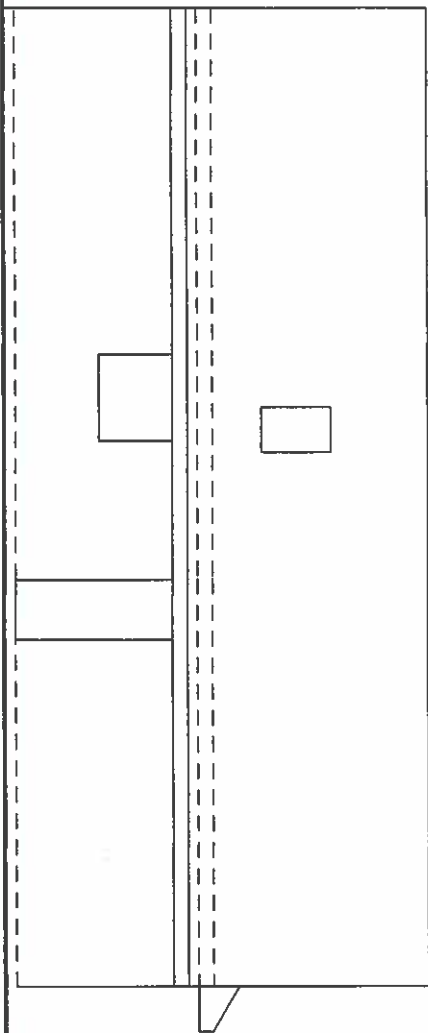


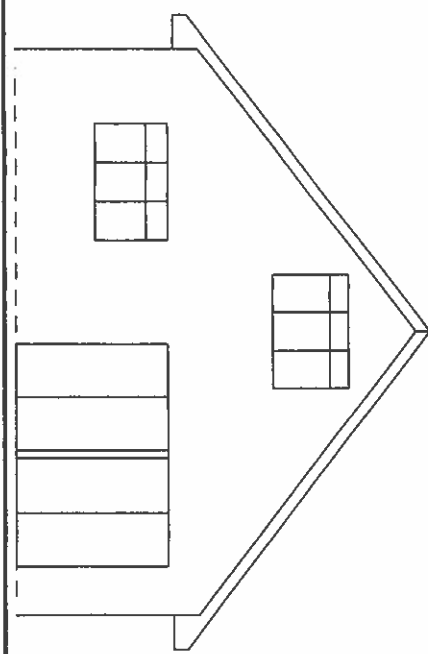

EXISTING SIDE ELEVATION

EXISTING SIDE ELEVATION

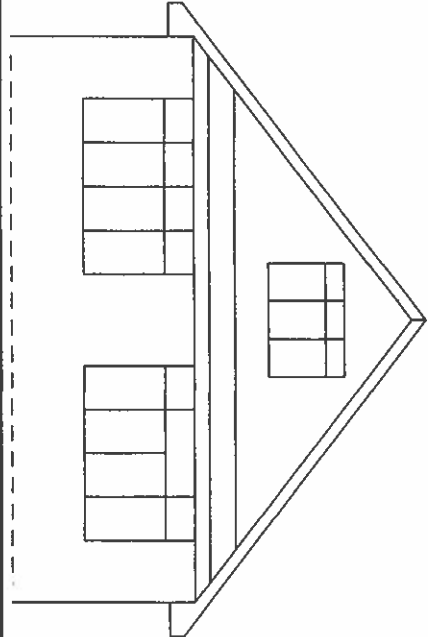

EXISTING FRONT ELEVATION

EXISTING REAR ELEVATION



scale bar

CLEAR DESIGNS(SURREY)LTD			
25 COPPERFIELD AVE			
UXBRIDGE UB8 3NU			
EXISTING ELEVATIONS			
scale	1:50	12/01/23	
drg.	45/03		