




vertical hanging tiles

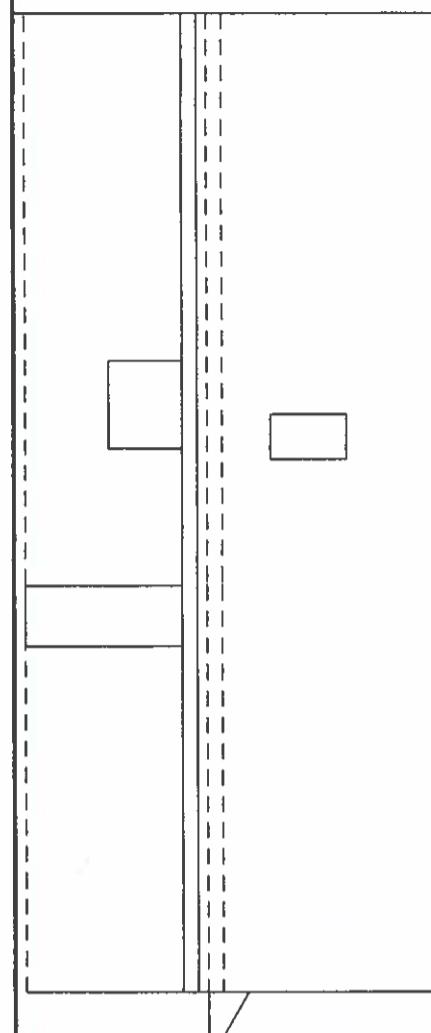

PROPOSED SIDE ELEVATION

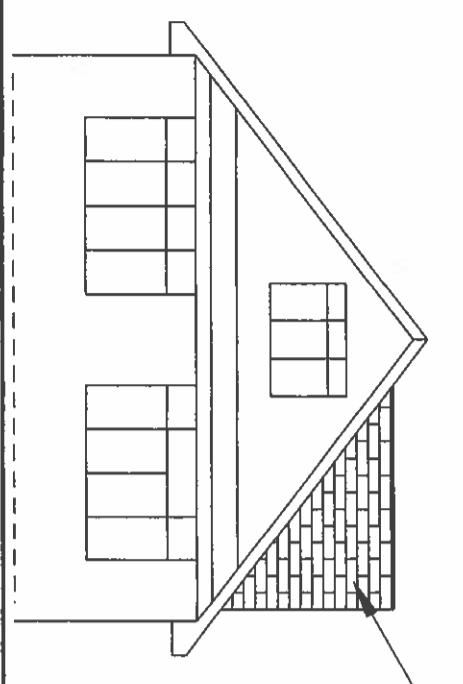

vertical hanging tiles

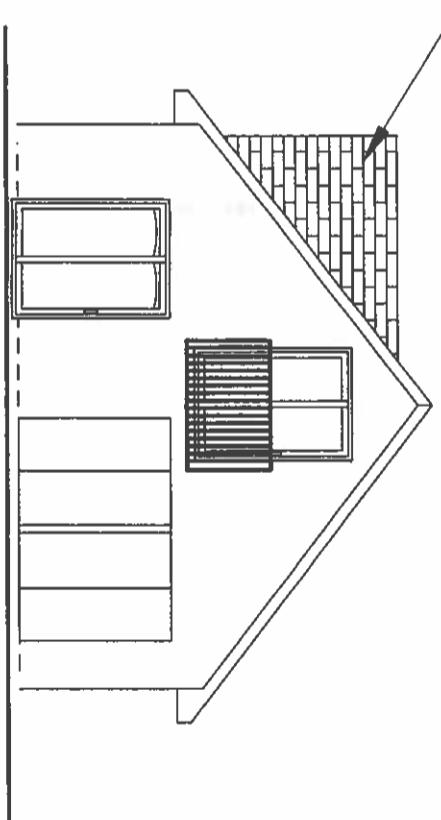

PROPOSED REAR ELEVATION

PROPOSED FRONT ELEVATION

PROPOSED ELEVATIONS

scale 1:100 16/01/23

drg. 45/06



scale bar

CLEAR DESIGNS(SURREY)LTD

25 COPPERFIELD AVE  
UXBRIDGE UB8 3NU