



USE FIGURED DIMENSIONS ONLY.
ALL DIMENSIONS MUST BE CHECKED ON SITE & ANY INCONSISTENCIES
MUST BE REPORTED BACK TO THE ARCHITECT.

THIS DRAWING AND ANY DESIGNS INDICATED THEREON ARE THE
COPYRIGHT OF THE ARCHITECT. ALL RIGHTS ARE RESERVED. NO PART
OF THIS WORK MAY BE REPRODUCED WITHOUT PRIOR PERMISSION IN
WRITING FROM THE ARCHITECT.

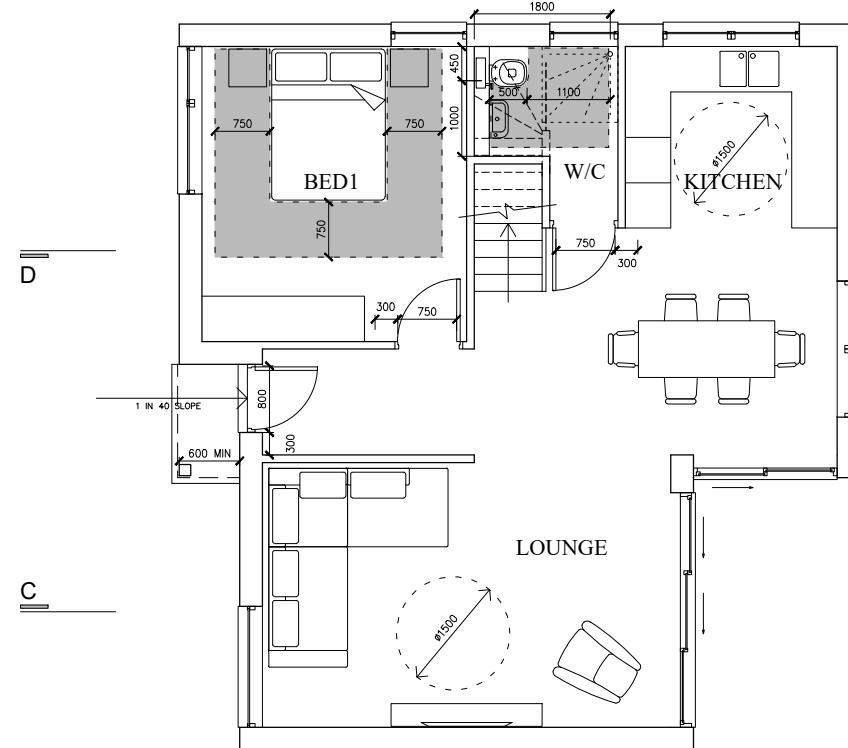

1 PROPOSED GROUND FLOOR PLAN
1 : 100

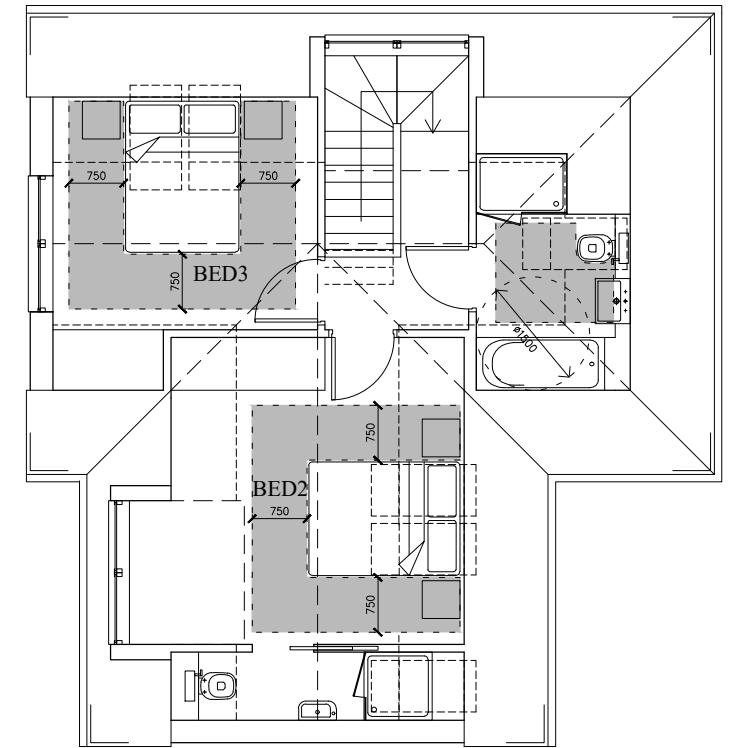

2 PROPOSED FIRST FLOOR PLAN
1 : 100

B chitecture
11A Beresford Road London N2 8AT
t 07932 796 407 e Bchitecture@gmail.com

LOCATION

Land to the Front of
170 Harefield Rd
Uxbridge UB8 1PP

DRAWING TITLE
PROPOSED GROUND &
FIRST FLOOR PLANS

DATE
Dec 2021

SCALE
1:100
@A3

JOB NO
2009

DWG NO/REV

113/D

