


LAWFUL
DEVELOPMENT
CERTIFICATE

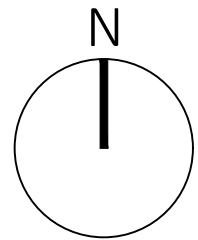

A diagram of a 50m race track. It is represented as a horizontal bar divided into four equal segments of 12.5m each. The segments alternate in color: black, white, black, and white. Above the bar, the cumulative distance is marked: 0mm, 20mm, and 40mm. Below the bar, the cumulative distance is marked: 0m, 25m, and 50m.

SCALE BAR - 1:1250

36 Cannon Hill, London, N14 6LG
Tel: 020 8449 5100 | Fax: 020 8449 5170

Mr & Mrs Venizelou

98 Breakspear Road South
London
UB10 8HF

Site Location Plan

RG	CG
----	----

Rev.	#
------	---