


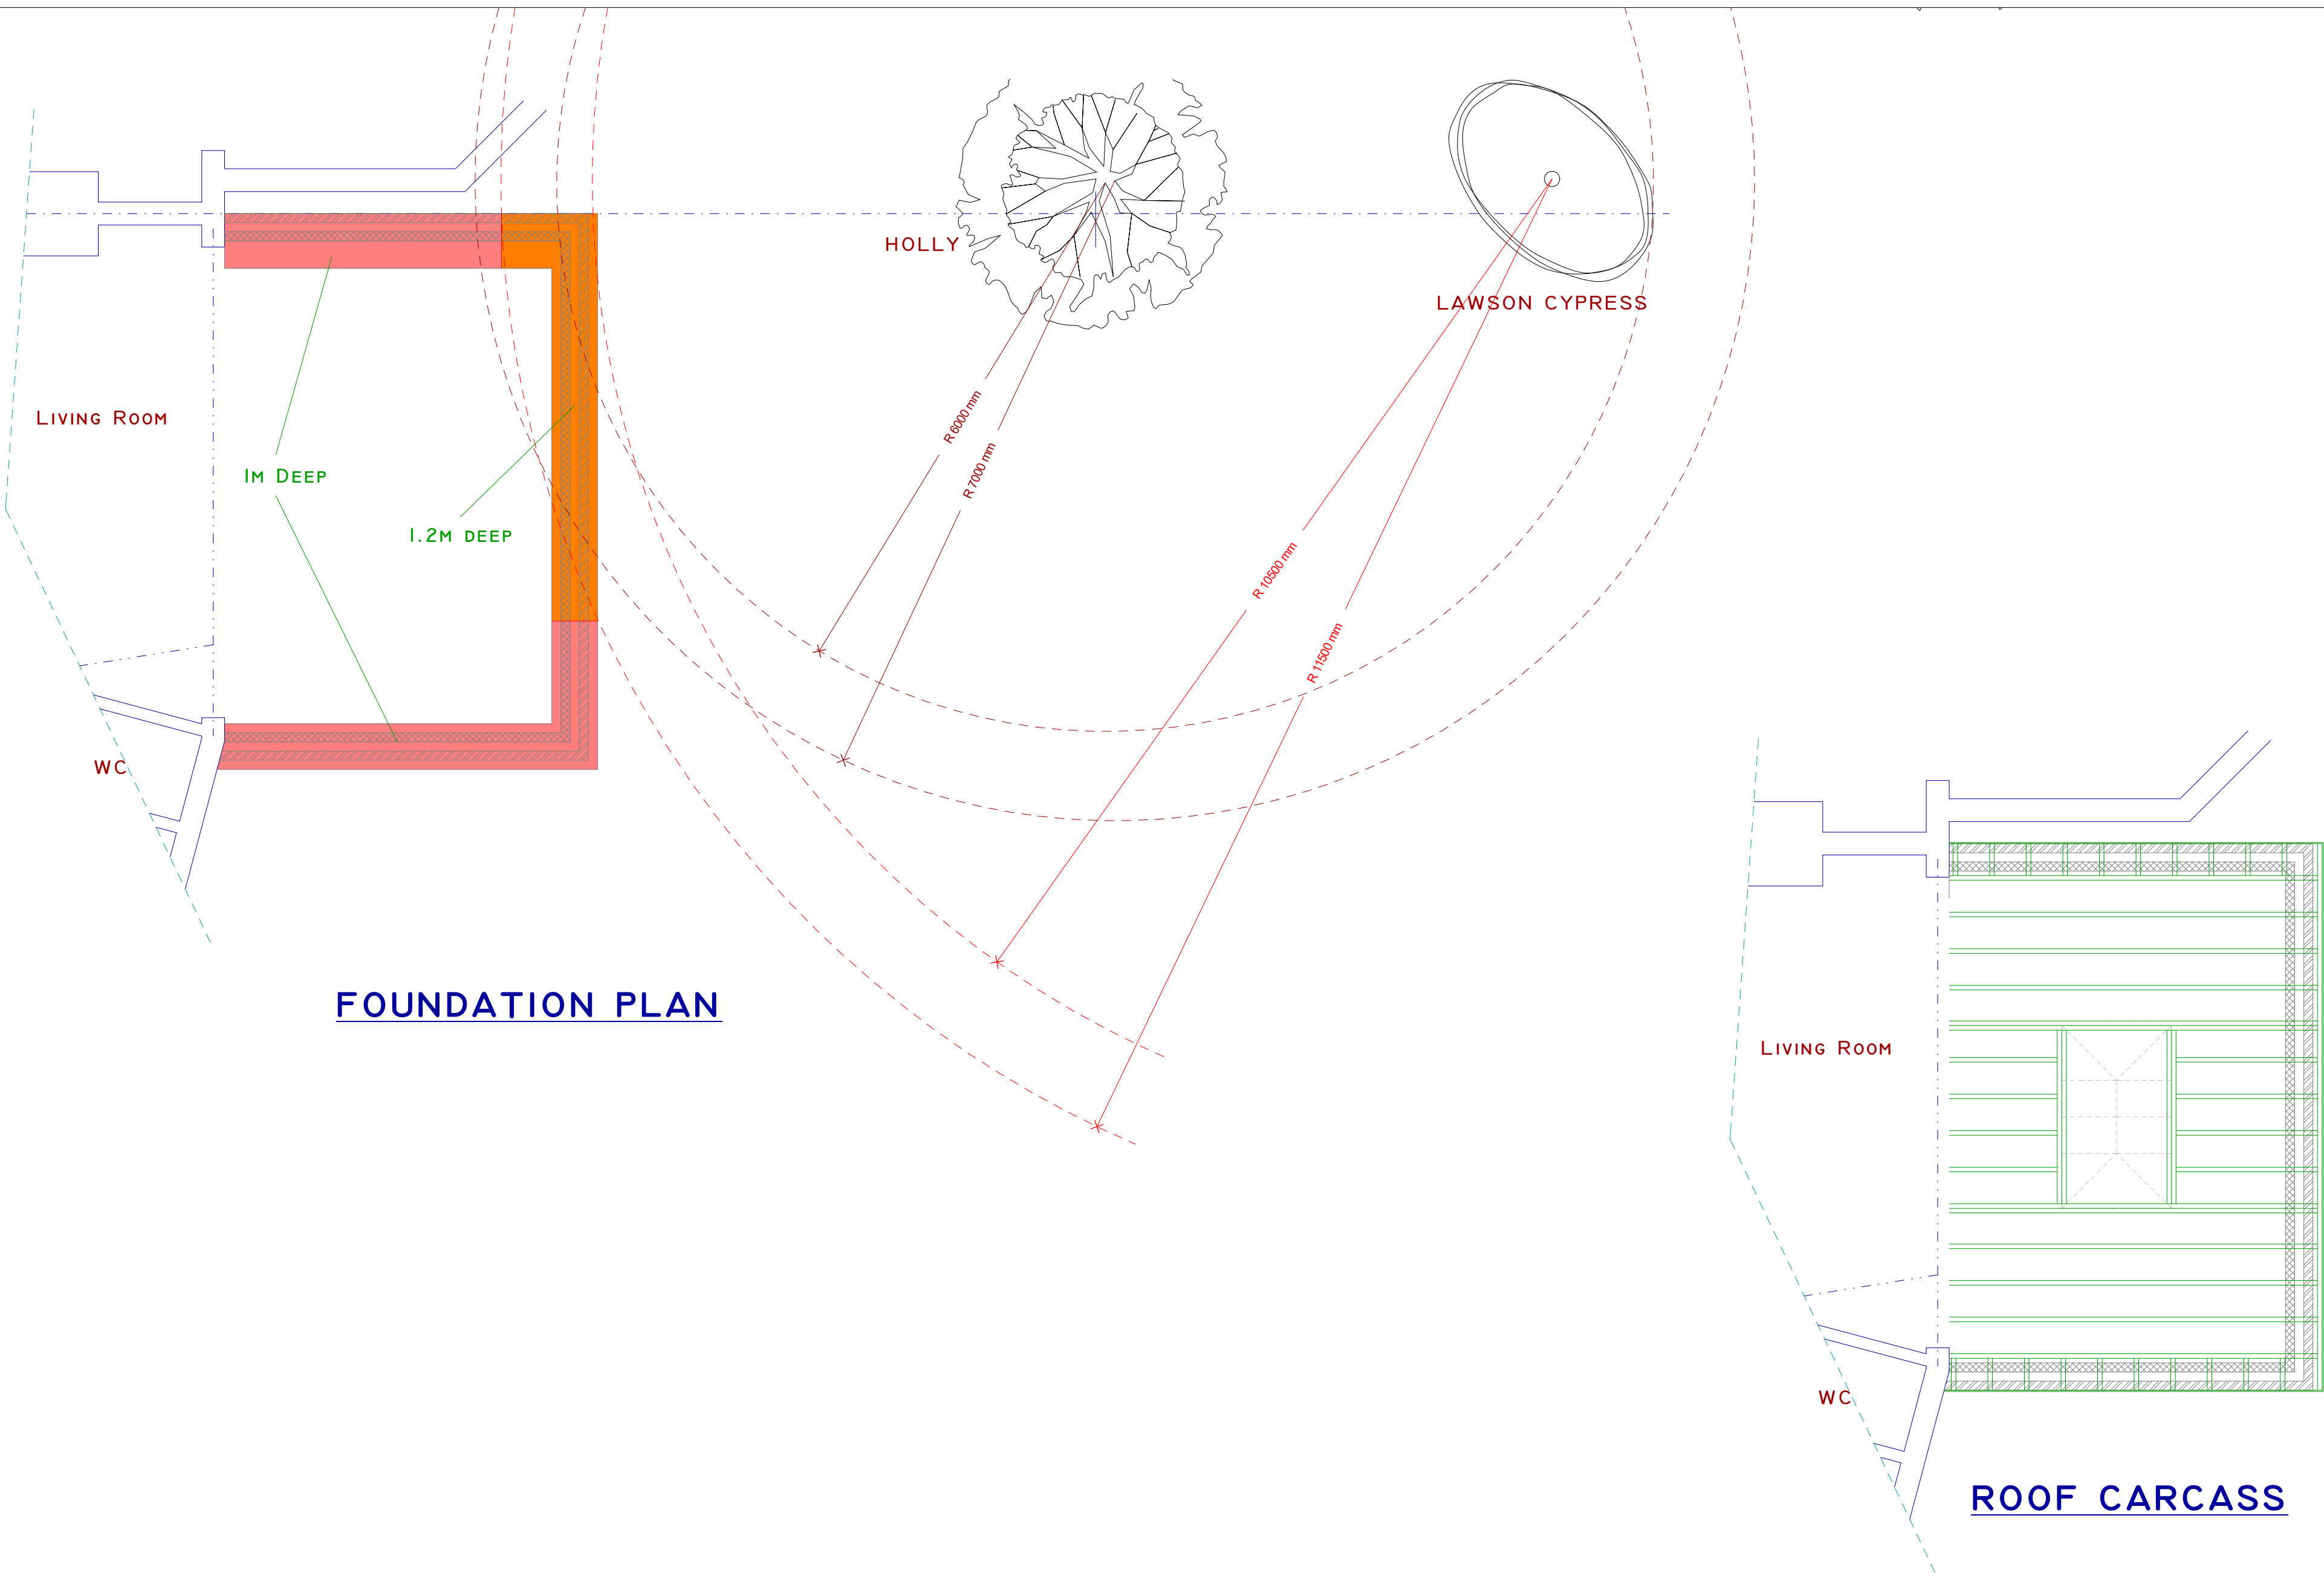

FOUNDATION PLAN

ROOF CARCASS