


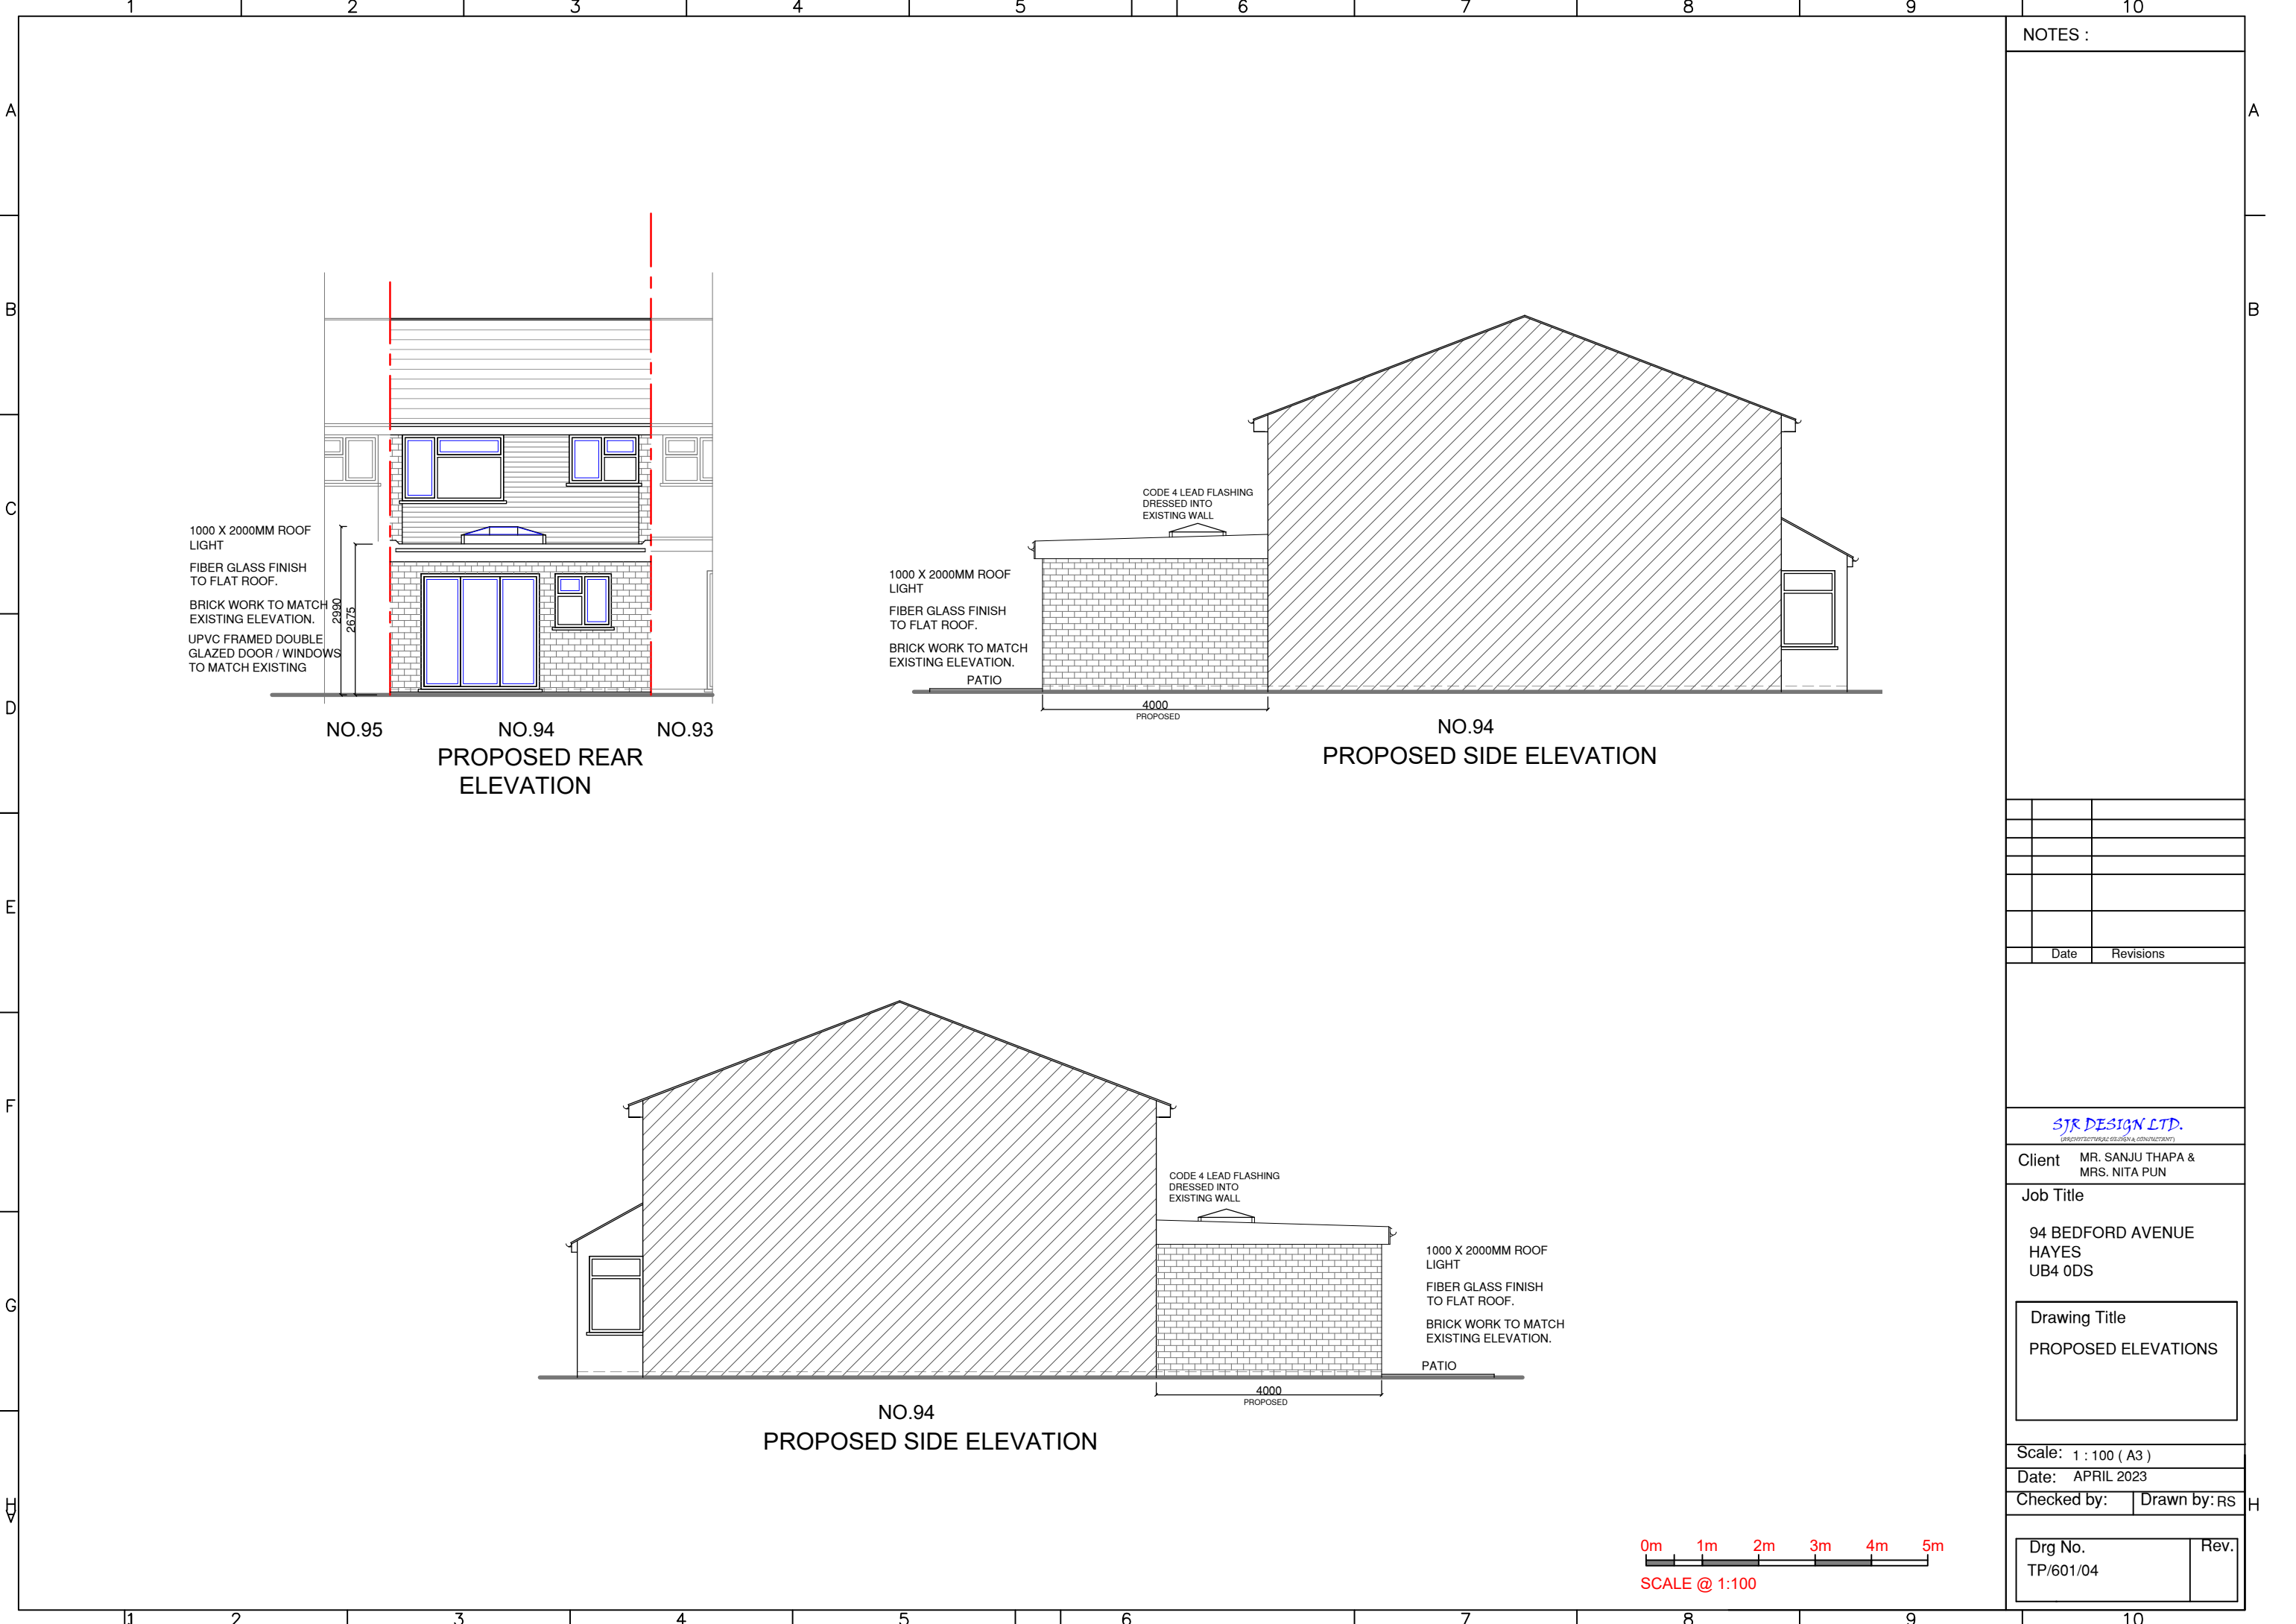

NOTES :

Date Revisions

SJR DESIGN LTD.
(ARCHITECTURAL DESIGN & CONSULTANT)

Client MR. SANJU THAPA &
MRS. NITA PUN

Job Title

94 BEDFORD AVENUE
HAYES
UB4 0DS

Drawing Title
PROPOSED ELEVATIONS

Scale: 1 : 100 (A3)

Date: APRIL 2023

Checked by:

Drawn by: RS

Drg No.
TP/601/04

Rev.