

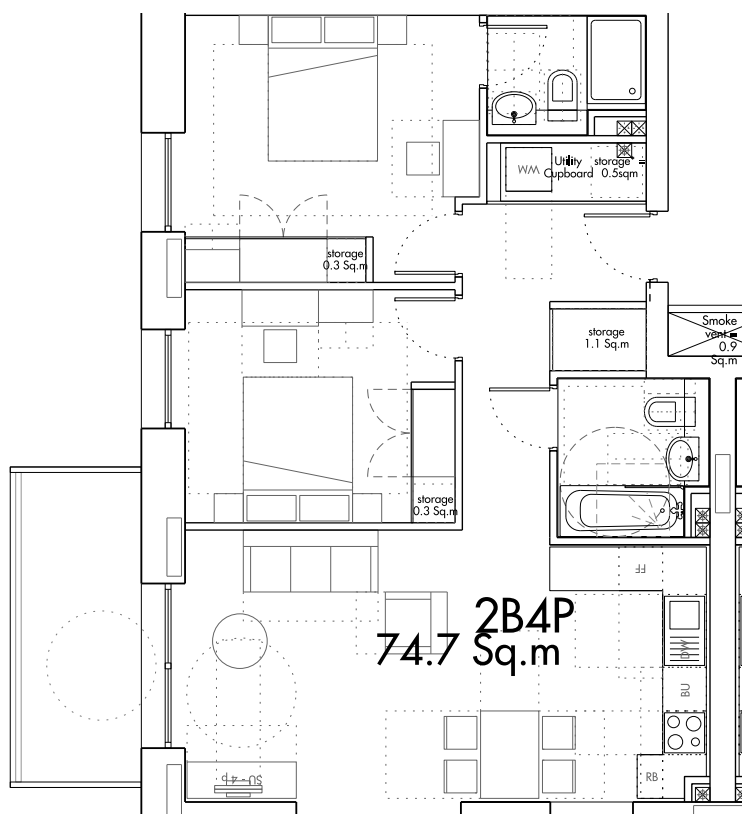


Fig 24 2B4P - Cat 2

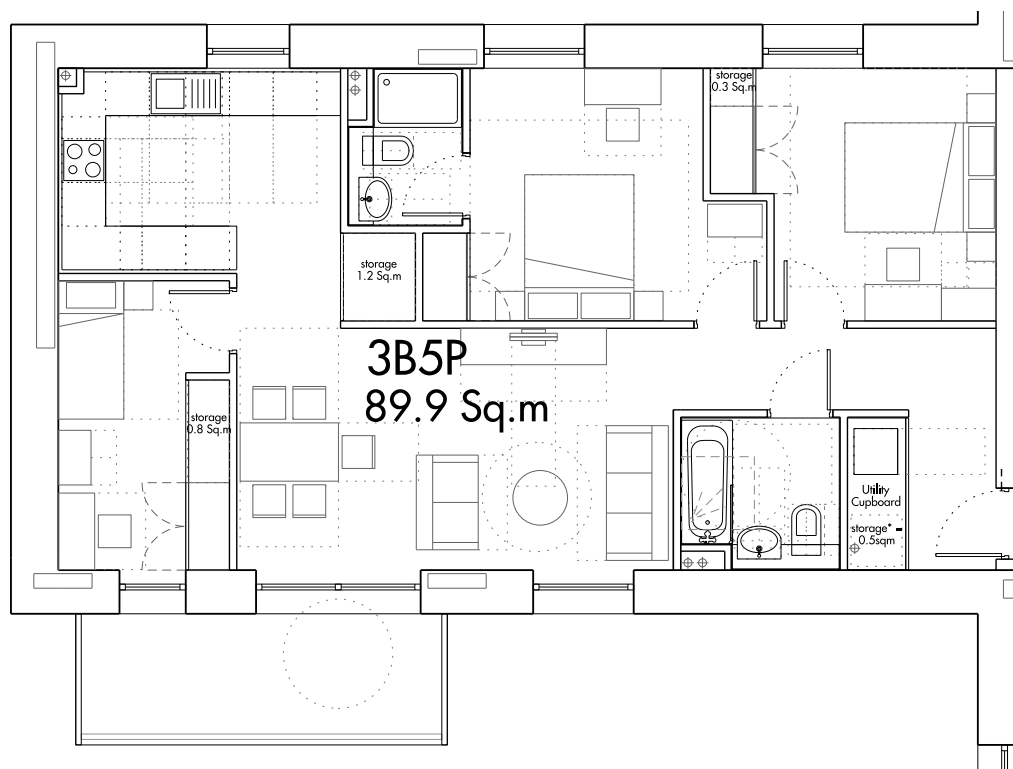


Fig 25 3B5P - Cat 2



6.6.2 Block B: Category 2 Units

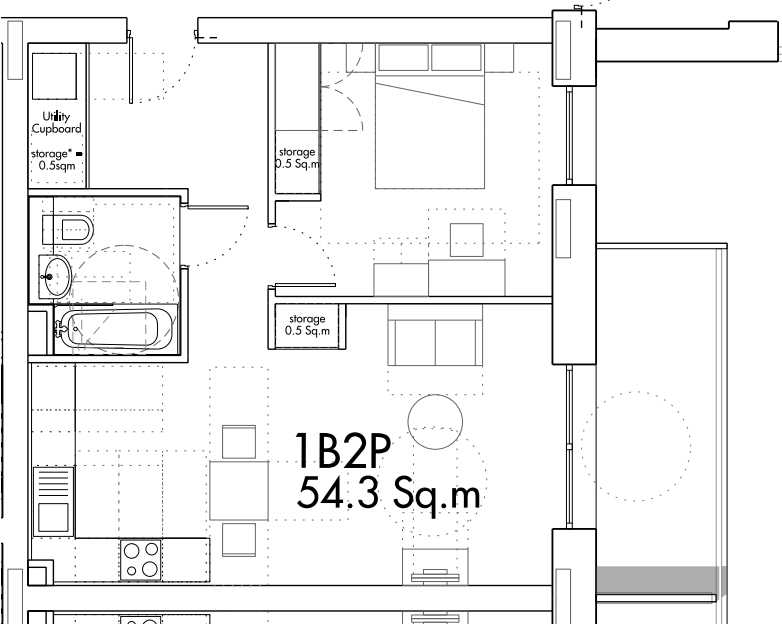


Fig 27 1B2P - Cat 2

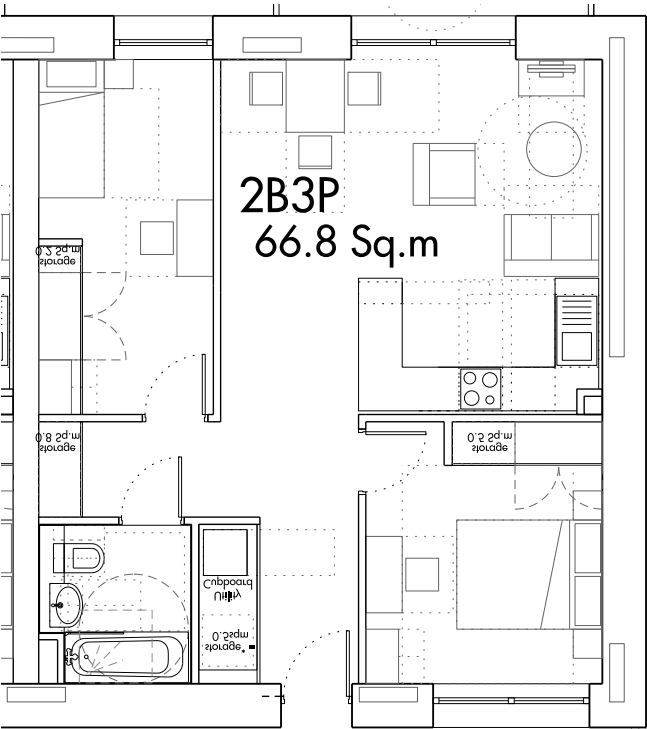


Fig 26 2B3P - Cat 2

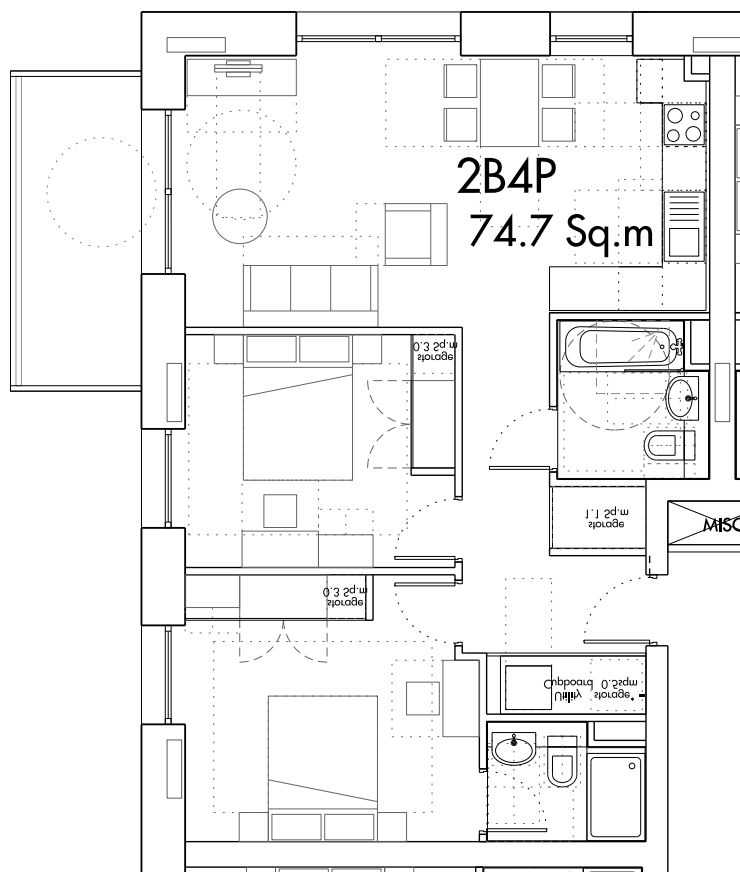


Fig 29 2B4P - Cat 2

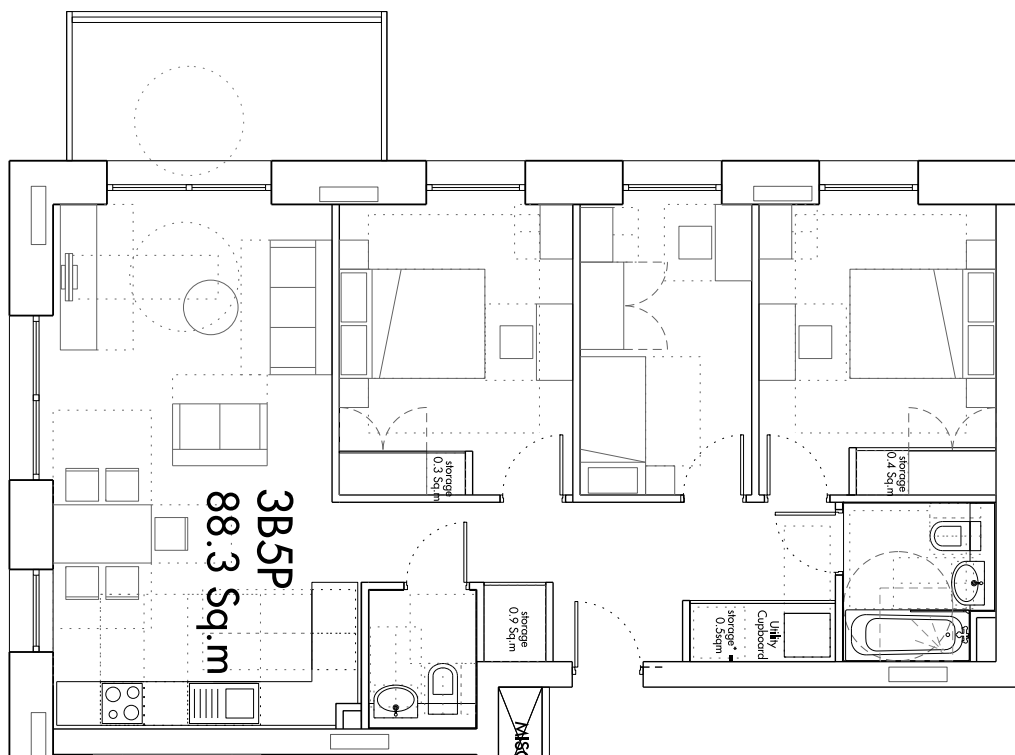


Fig 28 3B5P - Cat 2