

6.6.3 Block A: Category 3 Units

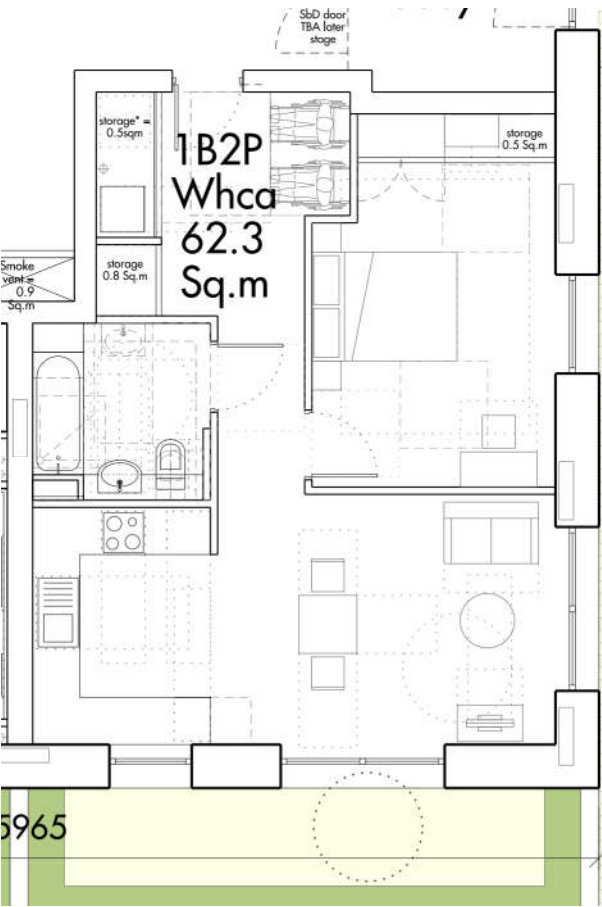


Fig 30 1B2P - Cat 3

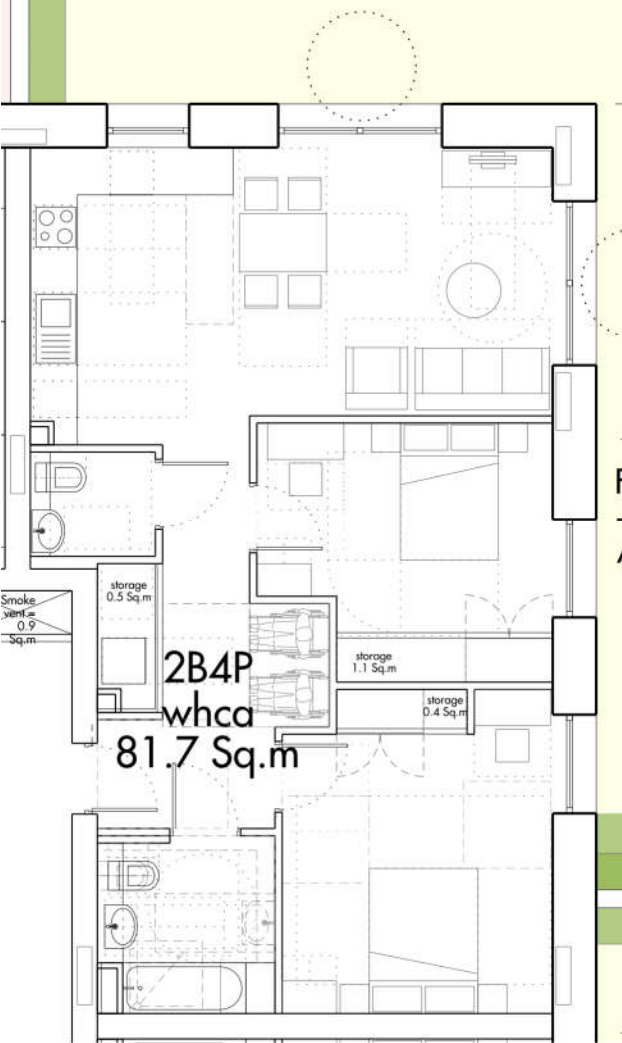


Fig 31 2B4P - Cat 3