

Fig 79 Typical 1B 2p apartment - 50 sqm

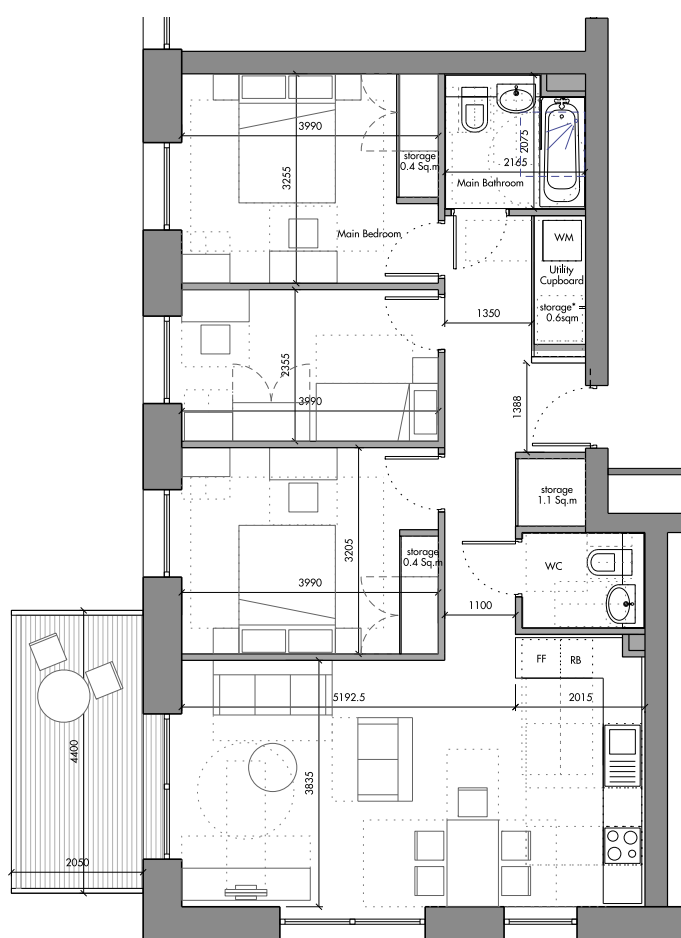


Fig 80 3B 5p corner apartment - 88 sqm

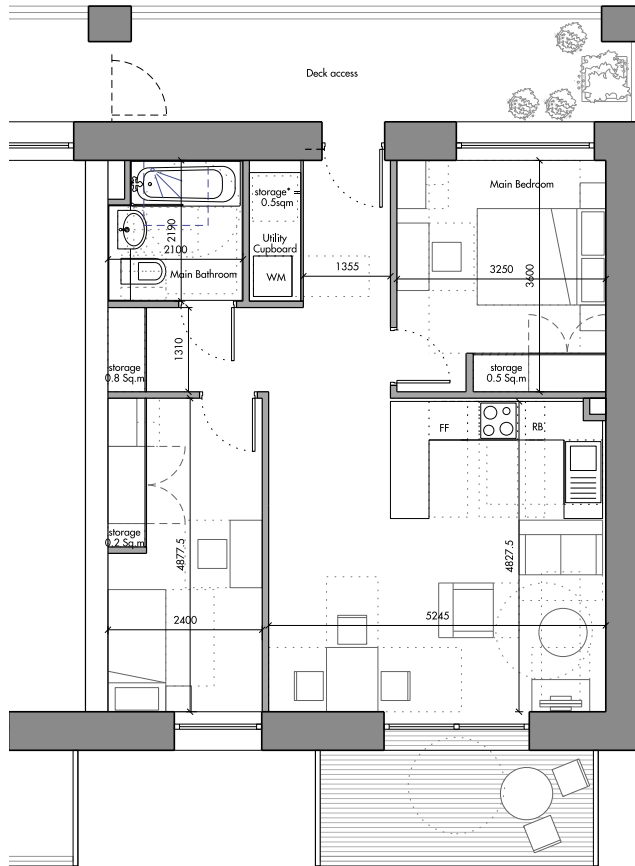


Fig 82 Typical 2B 3p apartment - 66.8sqm

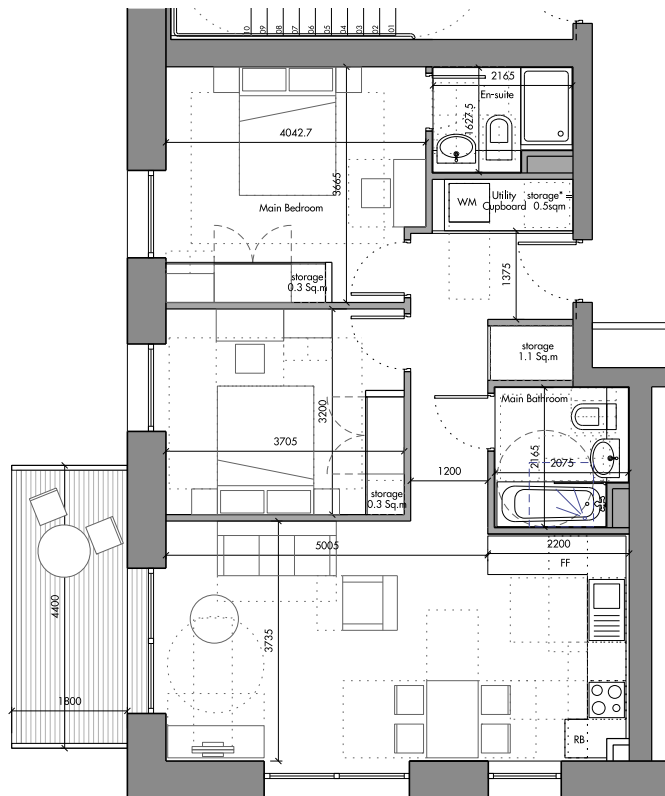


Fig 81 Typical 2B 4p apartment - 74 sqm