




# Camlins

New Zealand House, Abbey Foregate,  
Shrewsbury, Shropshire, SY2 8FD  
01743 290 779  
www.camlins.com

Northwood & Pinner NHS Site  
NHS Trust

General Arrangement - Landscape Plan

|                                  |                 |                    |
|----------------------------------|-----------------|--------------------|
| Status<br>Planning               | Drawn by<br>MSS | Checked by<br>PSS  |
| Drawing Number<br>SY619-100-0001 | Revision<br>-   | Date<br>25.02.2021 |

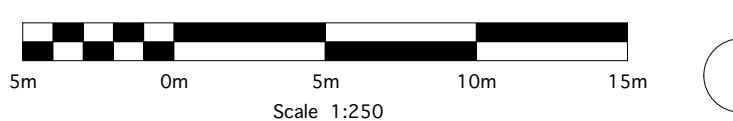

### KEY

|  |   |
|--|---|
|  | Proposed specimen trees with hedge along Pinner Road.   |
|  | Proposed boxed pleached topiary hornbeam trees along site boundary.   |
|  | Boundary brickwork wall and railing 2.1m high and railing top to perimeter. Painted steel pedestrian gates, on secure job access, 2.1m high. Instant hedge and / or climbing plants to private terraces perimeter. |
|  | Existing tree to be retained and protected. Root protection area indicated.   |
|  | Mixed shrub and herbaceous planting with leaky pipe irrigation system (non-automated) to all planted areas, and bib taps for each courtyard and roof terrace.                                                      |
|  | Timber pergola structure Hardwood timber 2.5m high. Seating beneath.   |