



5 Existing Front Elevation

Scale 1/100




6 Existing Side Elevation

Scale 1/100




7 Existing Rear Elevation

Scale 1/100

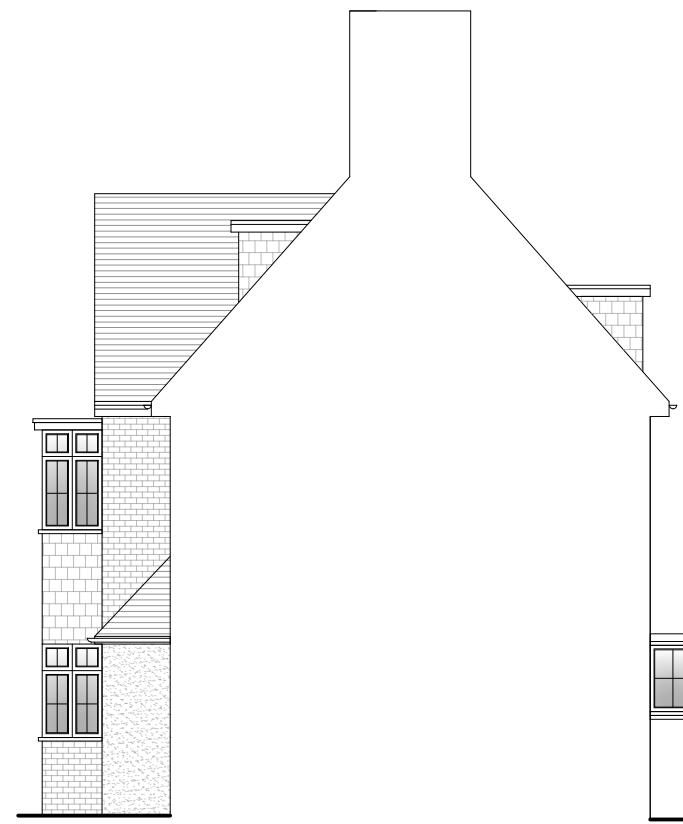

8 Existing Side Elevation

Scale 1/100

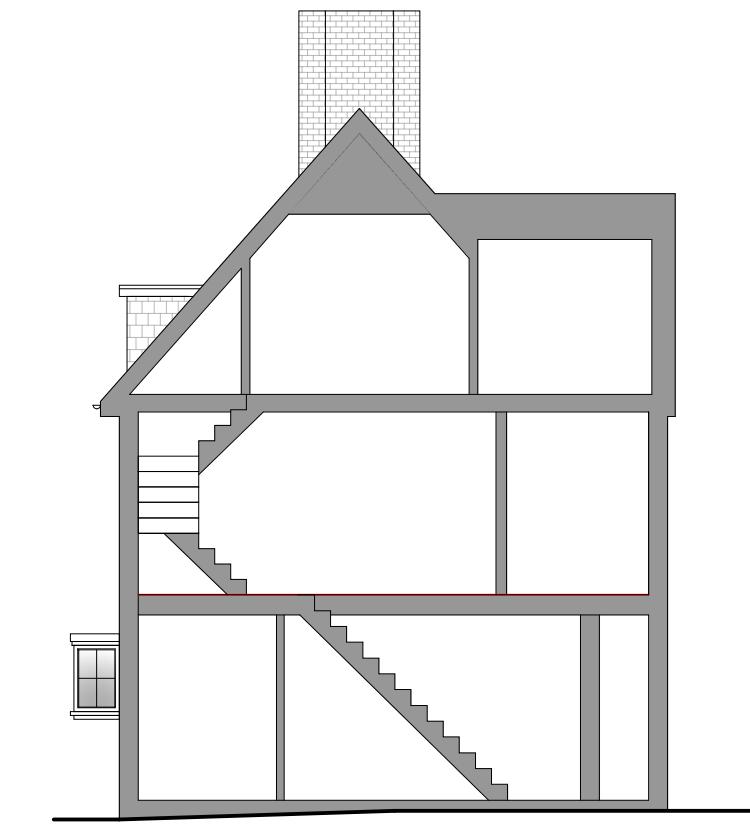

9 Existing Side Section

Scale 1/100

Please note that construction must only commence once planning, building control and any other approvals have been received. It is the responsibility of the owner/contractor to commence prior to these approvals.																	
10m																	
<table border="1"> <tr> <td>0</td><td>1</td><td>2</td><td>3</td><td>4</td><td>5</td></tr> <tr> <td> </td><td> </td><td> </td><td> </td><td> </td><td> </td></tr> </table>					0	1	2	3	4	5							
0	1	2	3	4	5												
Walls Removed	New Walls	Existing Walls to Remain	Boundary Wall	Sound Separating Walls	Proposed Extensions												

Legend	
Walls Removed	
New Walls	
Existing Walls to Remain	
Boundary Wall	
Sound Separating Walls	
Proposed Extensions	

**IMPORTANT GENERAL NOTE**  
The specification is to be read in conjunction with the plans/section details, and other associated structural details as may be provided.  
All work is to be carried out to the Local Authority Planning and Building Regulations Approval, and the Code of Practice and British Standards as necessary.  
All dimensions, levels, sizes, positions and locations of particulars as indicated on drawings are to be verified by the appointed Contractor on site prior to engaging in works. Any discrepancies must be reported to the Architect/Surveyor/Engineer or responsible person/s immediately.  
The Contractor is responsible for ensuring compliance with the CDM Regulations, and appropriate Health & Safety on site precautions.  
The Client/Building Owner must obtain any necessary PARTY WALL AGREEMENTS, prior to engaging in the works on site.

Revision	Date	Description	Paper Size	Scale
				1:100
				Revision
				1st
				Jun-23
				Drawn By
				Checked By
				RA NE

**A3**

Construct 360 Ltd, Trading as:  
 DontMoveExtend.com  
 Tel: 0208 206 0011  
 10 Park Way  
 Ruislip  
 HA4 8NY

**Planning Issue**  
 DontMoveExtend.com  
 Planning Permission Specialists  
 Drawing Number PW10-01-1002