
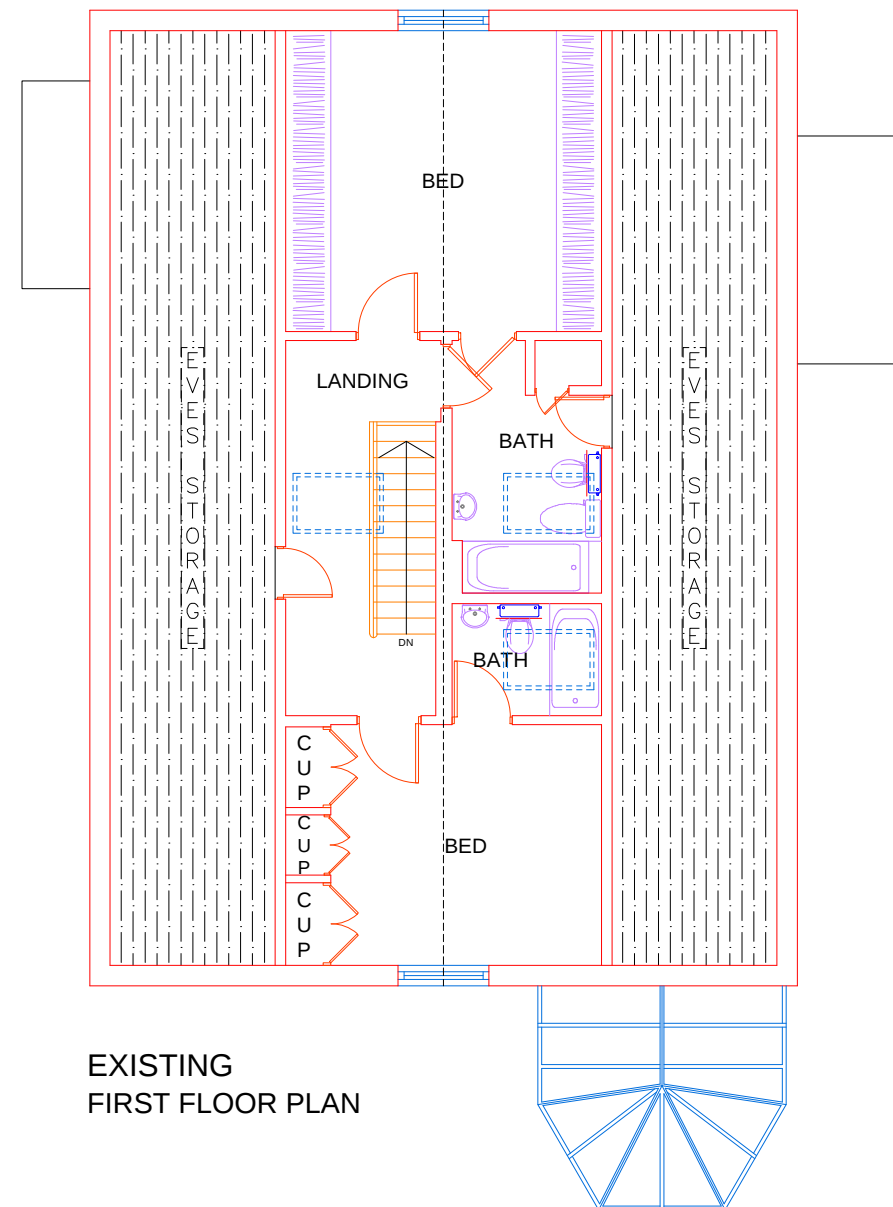


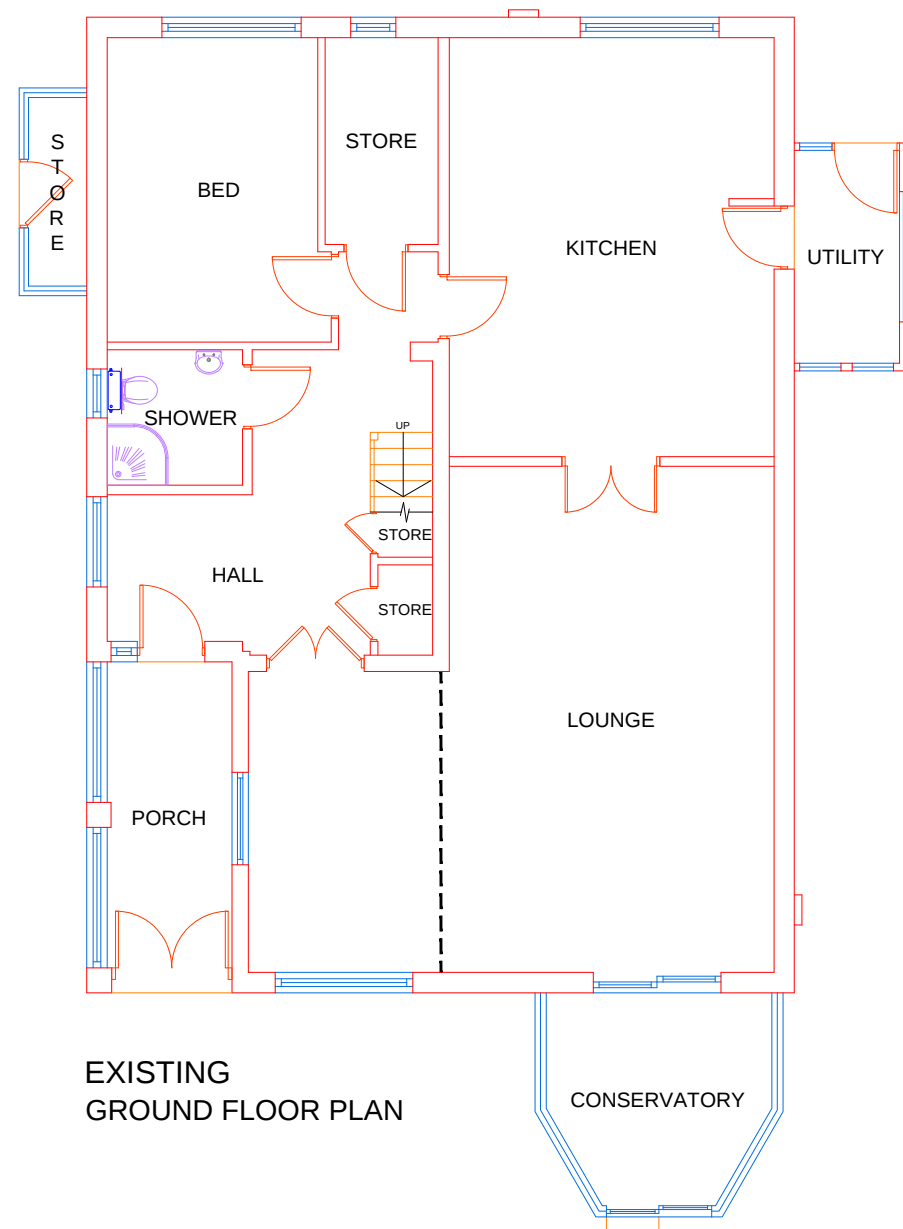

Project :
Proposed Single Story Side Extension
Alterations

Date : 15/08/23


Sheet Title :
Existing Plans

Sheet no : 01


Address :
78 St. Clement Close
UXBRIDGE
UB8 3ST

Applicant : Juanita Pang

A	15.08.23	DA ISSUE	GK
		AMENDMENT	BY

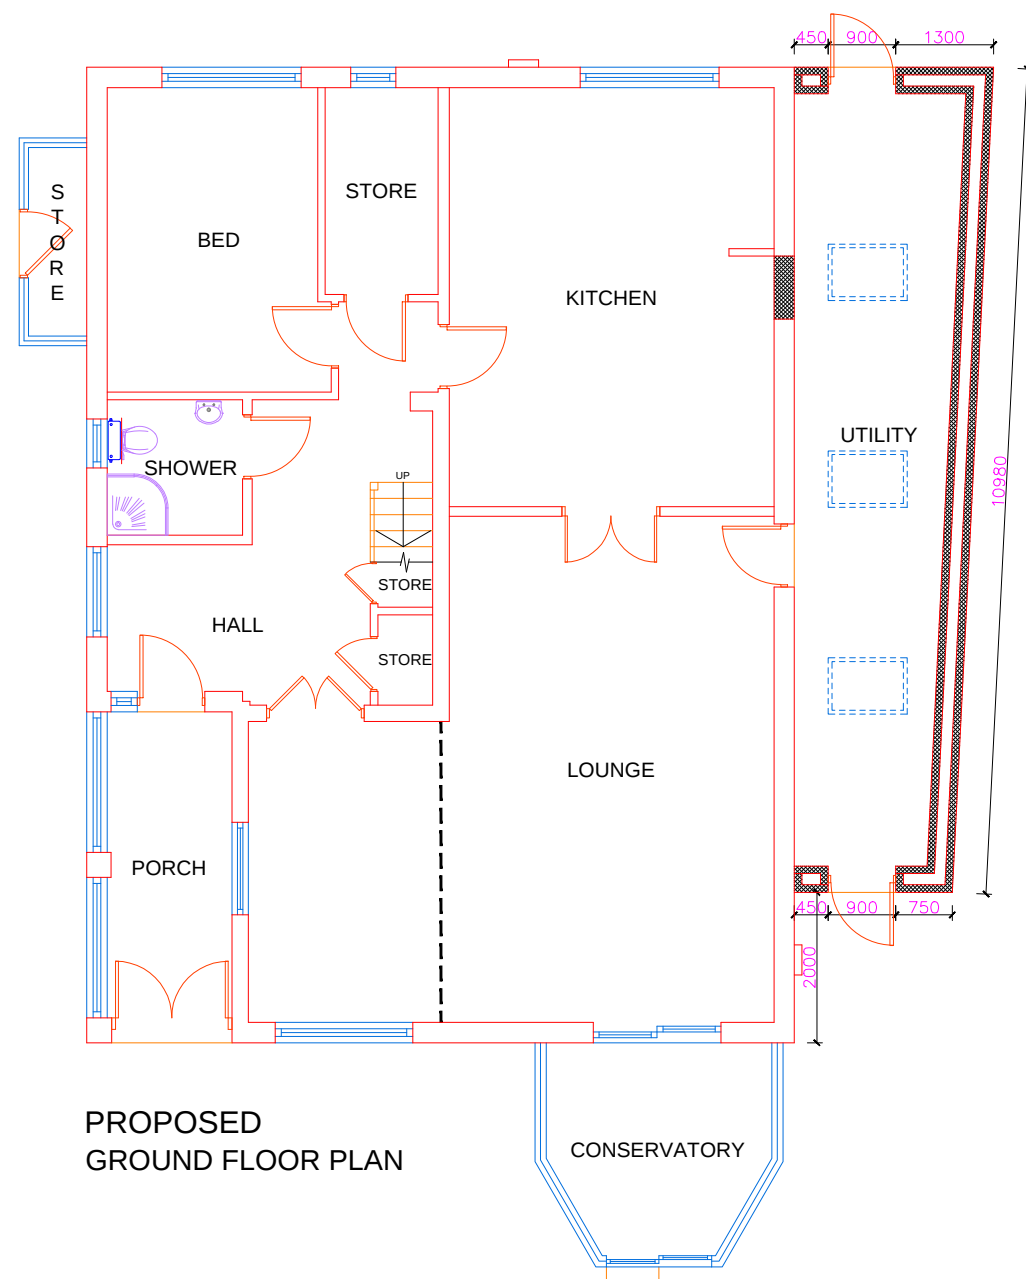


PROPOSED
GROUND FLOOR PLAN

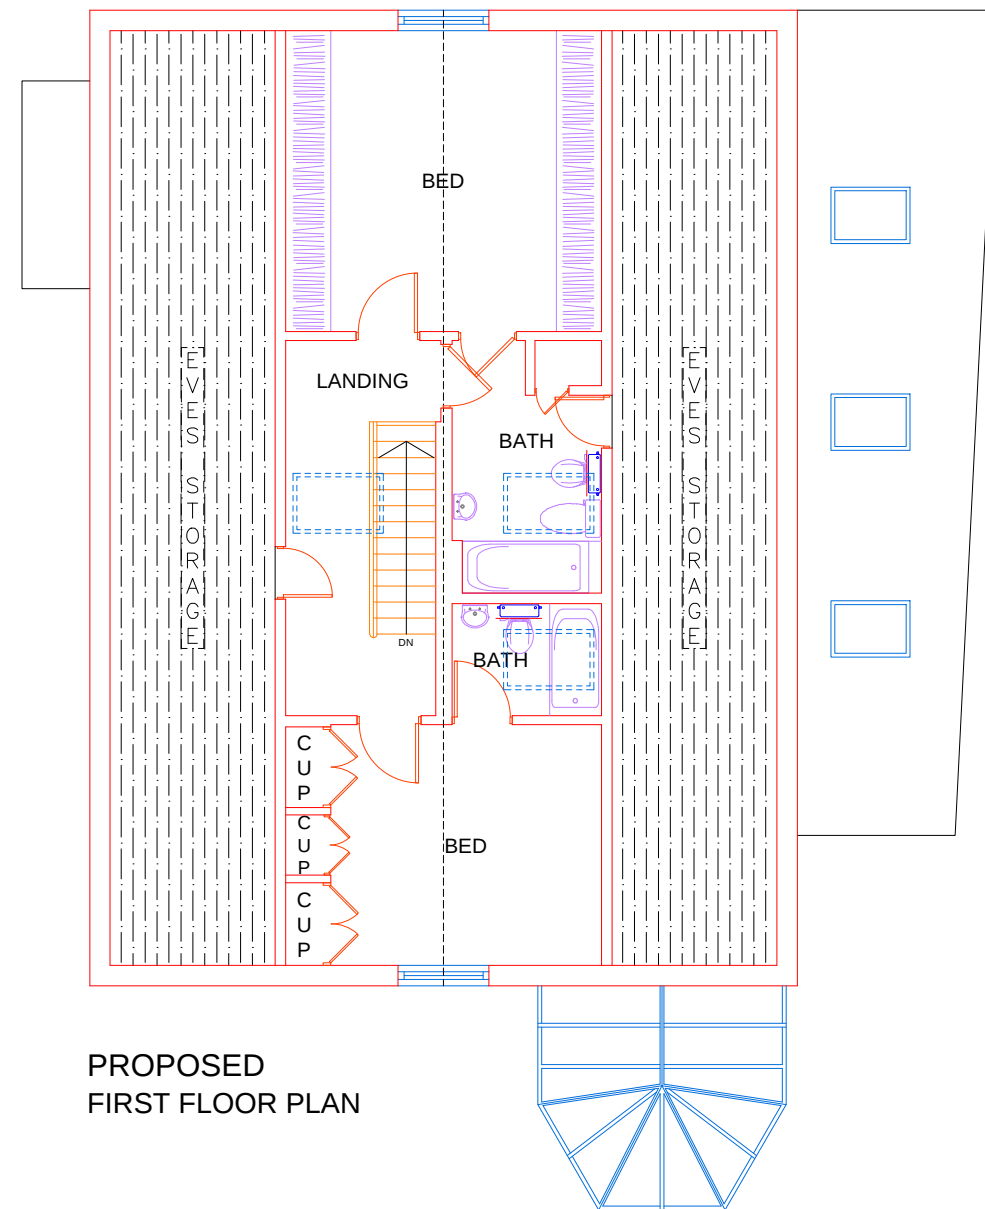

PROPOSED
FIRST FLOOR PLAN

A	15.08.23	DA ISSUE	GK
		AMENDMENT	BY

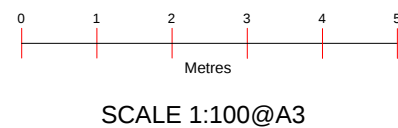

Project :
Proposed Single Story Side Extension
Alterations

Date : 15/08/23

Sheet Title :
Proposed Plans


Sheet no : 02

Address :
78 St. Clement Close
UXBRIDGE
UB8 3ST


Applicant : Juanita Pang




EXISTING
FRONT ELEVATION

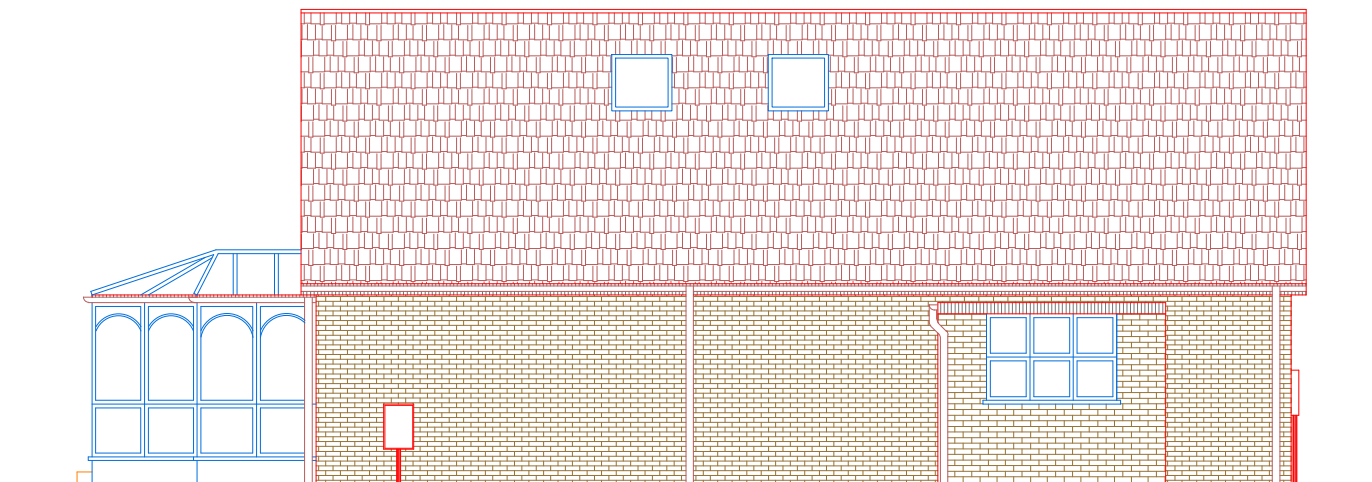

EXISTING
SIDE ELEVATION-1

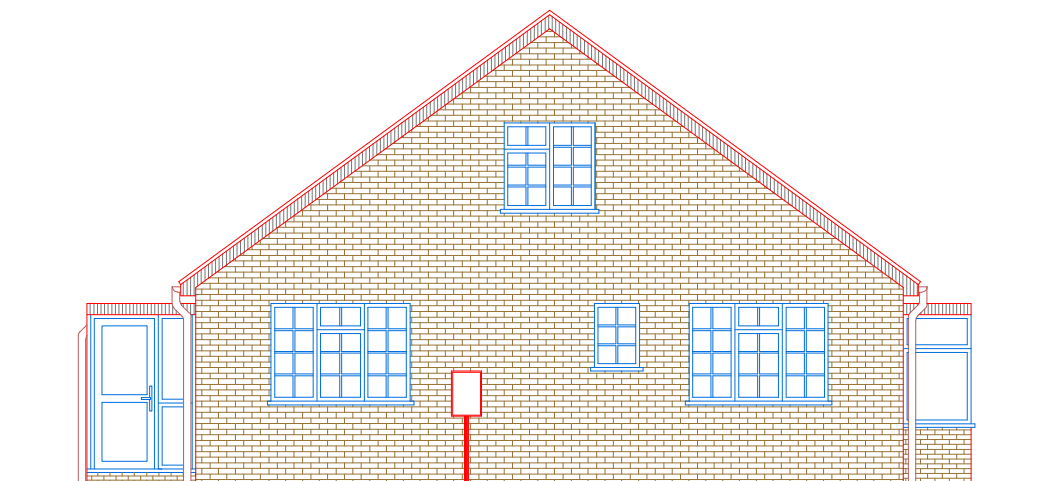


EXISTING
REAR ELEVATION

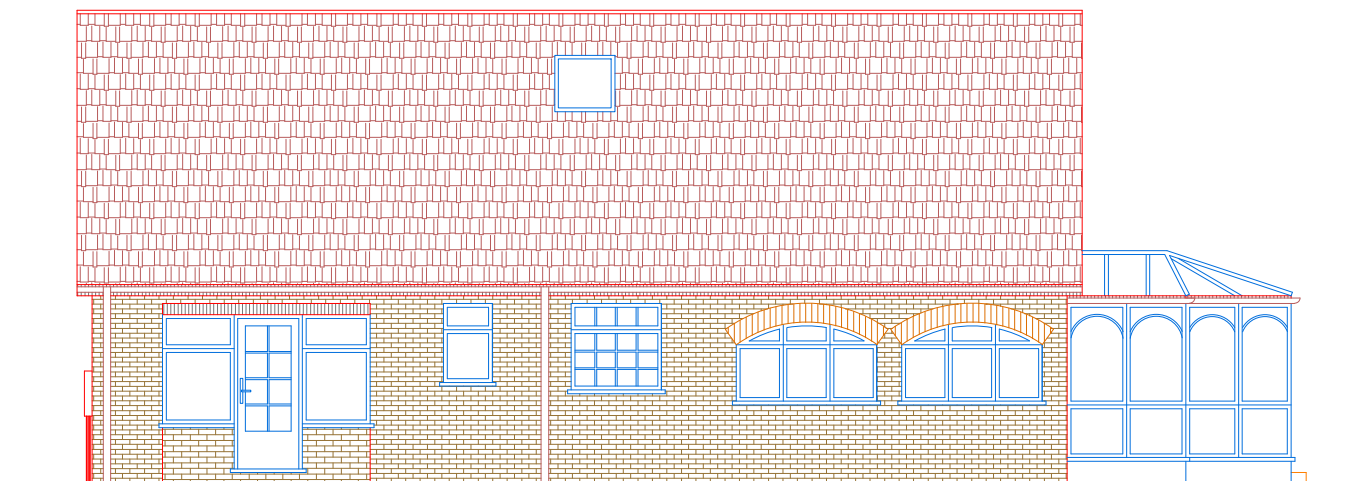

EXISTING
SIDE ELEVATION-2

A	15.08.23	DA ISSUE	GK
		AMENDMENT	BY

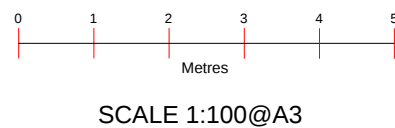

Project :
Proposed Single Story Side Extension
Alterations

Date : 15/08/23

Sheet Title :
Existing Elevations


Sheet no : 03

Address :
78 St. Clement Close
UXBRIDGE
UB8 3ST


Applicant : Juanita Pang




PROPOSED
FRONT ELEVATION

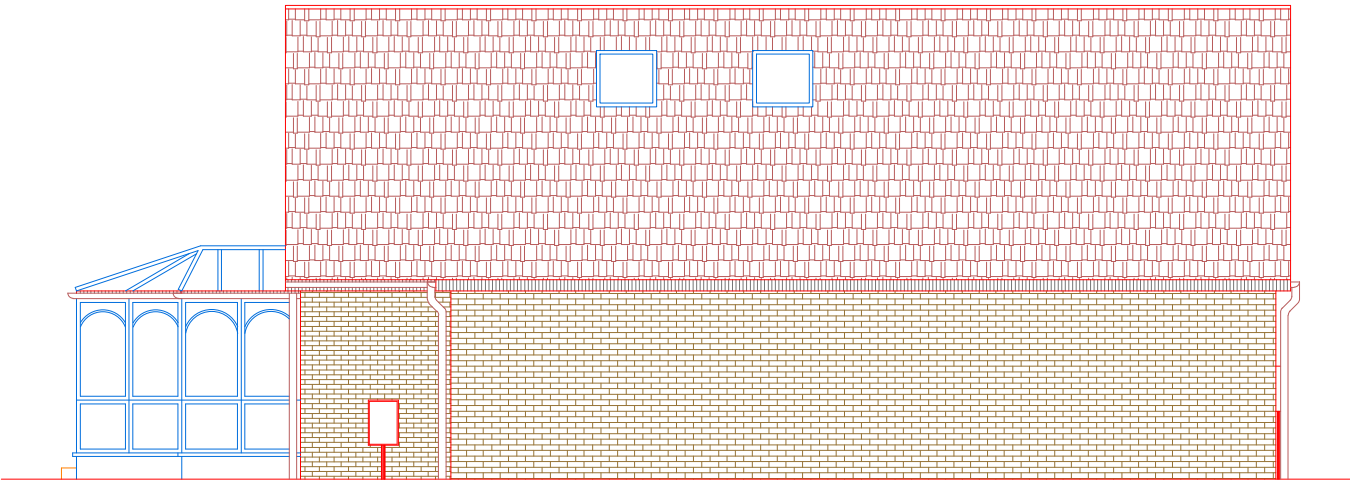

PROPOSED
SIDE ELEVATION-1

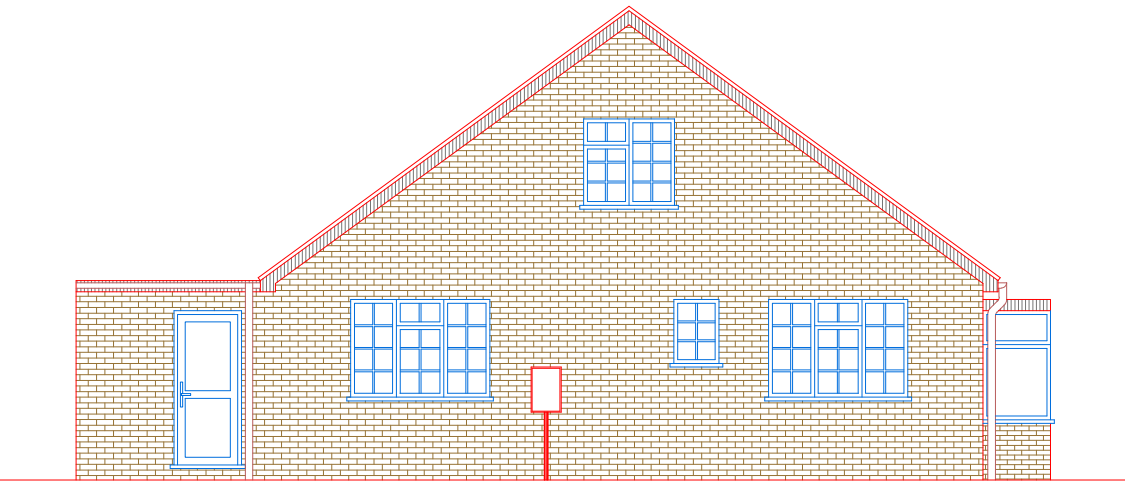


PROPOSED
REAR ELEVATION

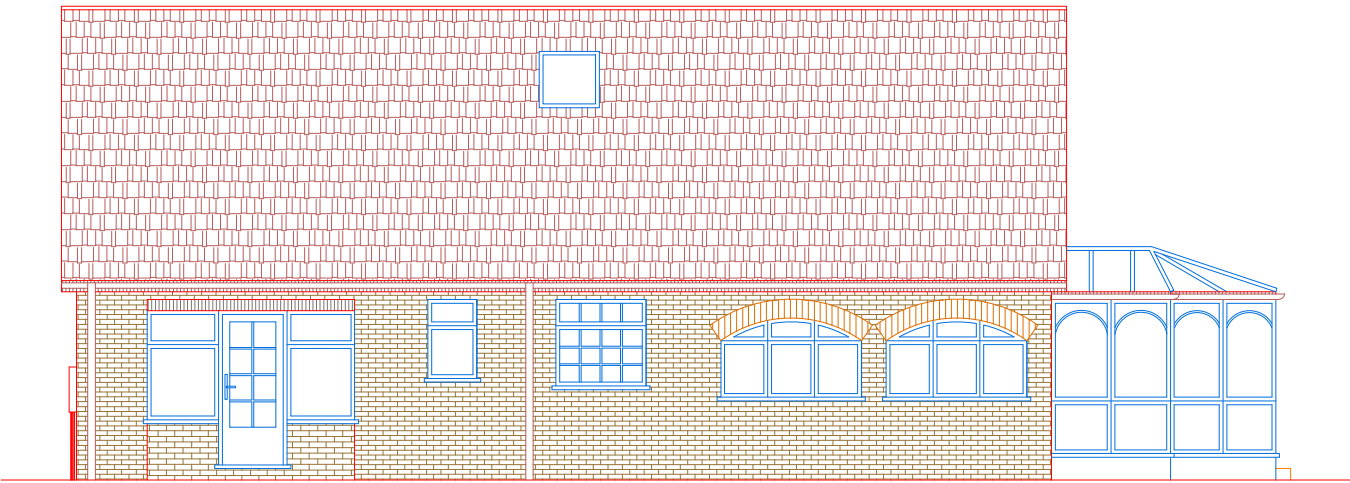

SIDE ELEVATION-2
(NOT CHANGE PROPOSED)

A	15.08.23	DA ISSUE	GK
		AMENDMENT	BY

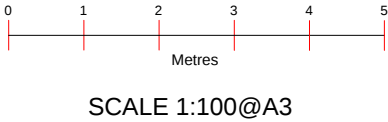

Project :
Proposed Single Story Side Extension
Alterations


Date : 15/08/23

Sheet Title :
Proposed Elevations


Sheet no : 04

Address :
78 St. Clement Close
UXBRIDGE
UB8 3ST

Applicant : Juanita Pang

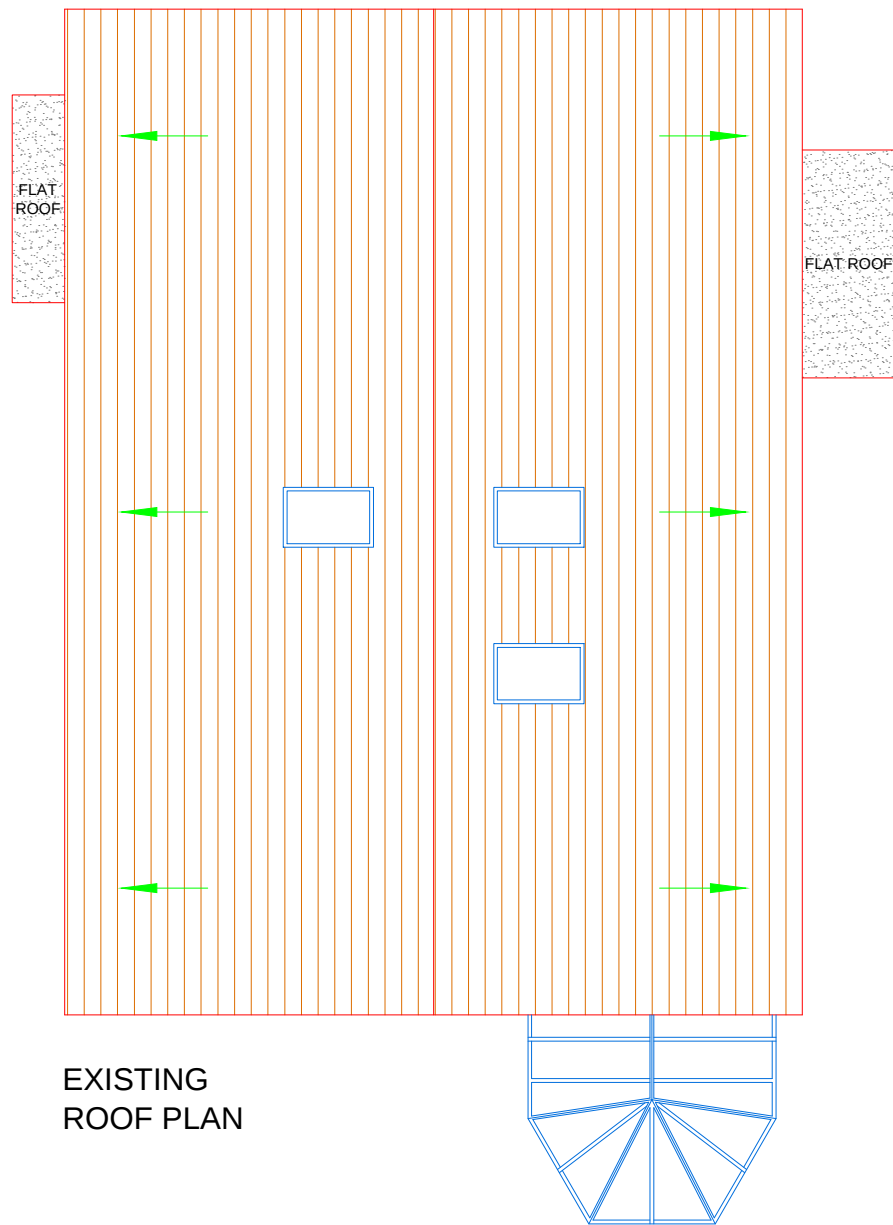


EXISTING
ROOF PLAN

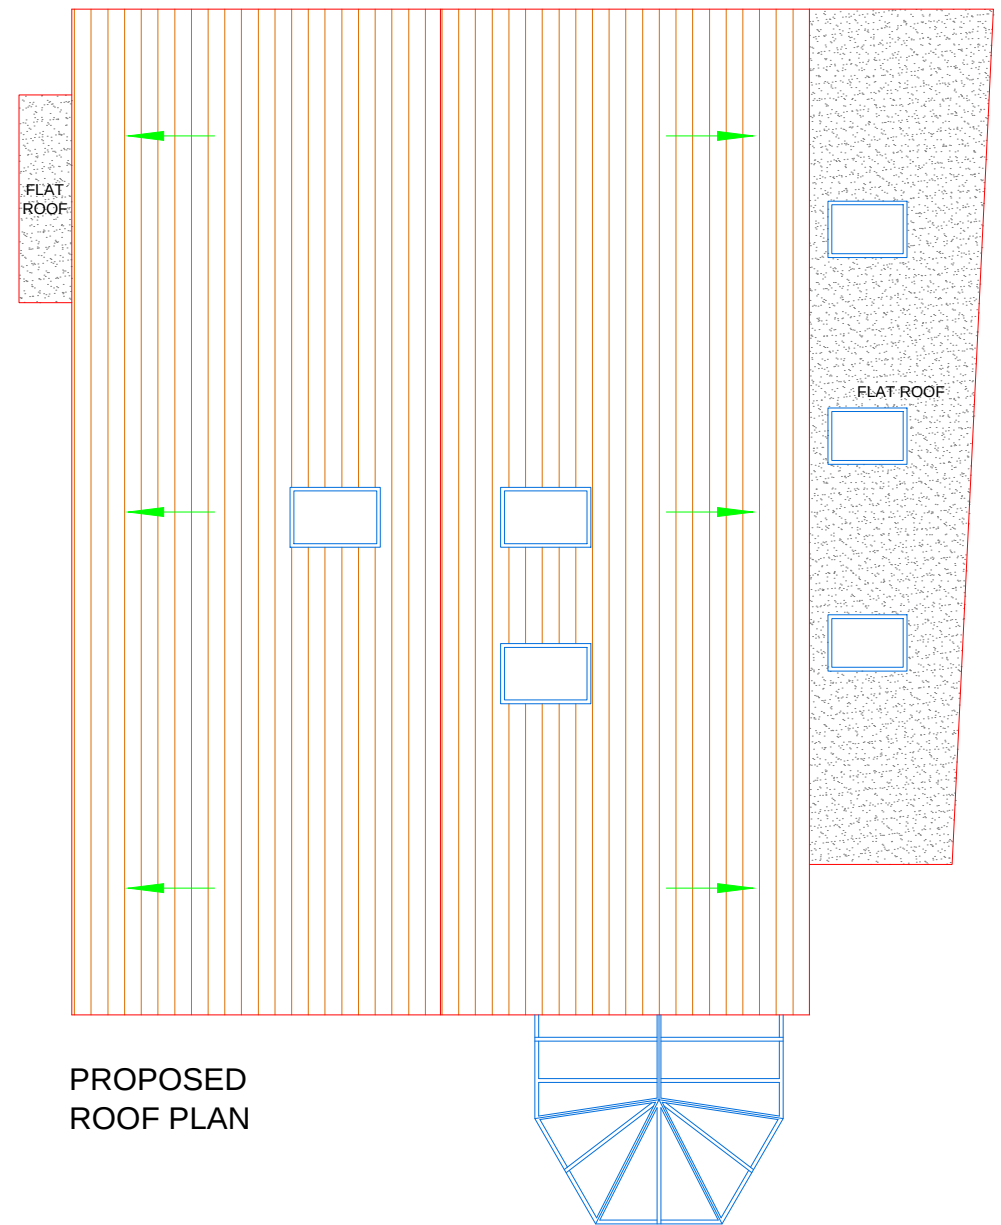

PROPOSED
ROOF PLAN

A	15.08.23	DA ISSUE	GK
		AMENDMENT	BY

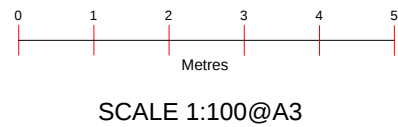

Project :
Proposed Single Story Side Extension
Alterations

Date : 15/08/23

Sheet Title :
Roof Plans

Sheet no : 05

Address :
78 St. Clement Close
UXBRIDGE
UB8 3ST

Applicant : Juanita Pang