



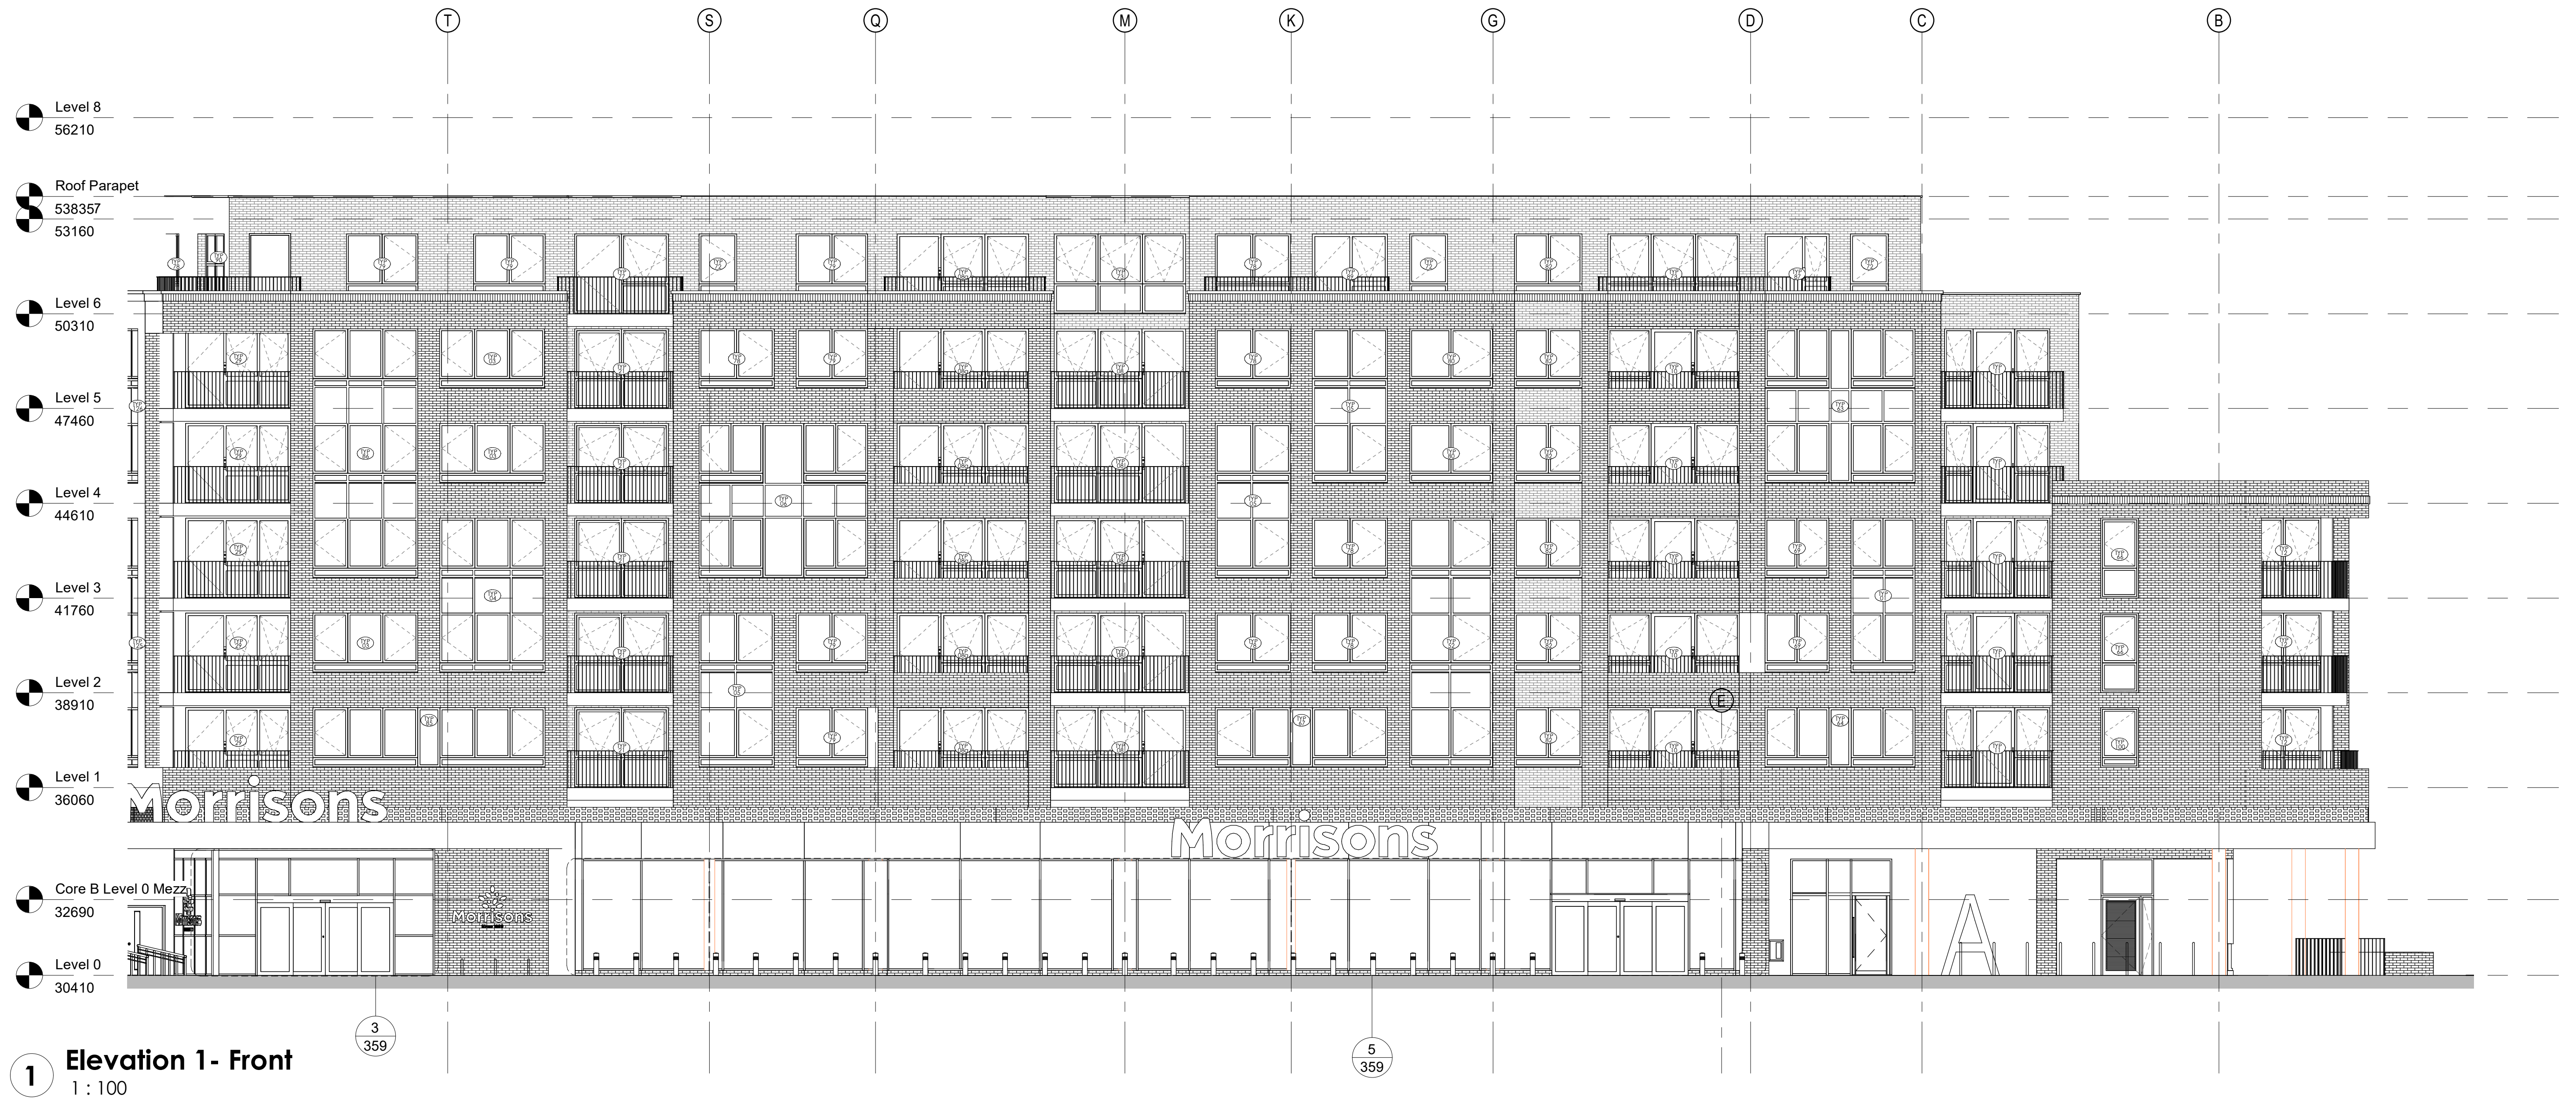

1 Elevation 1- Front
1 : 100

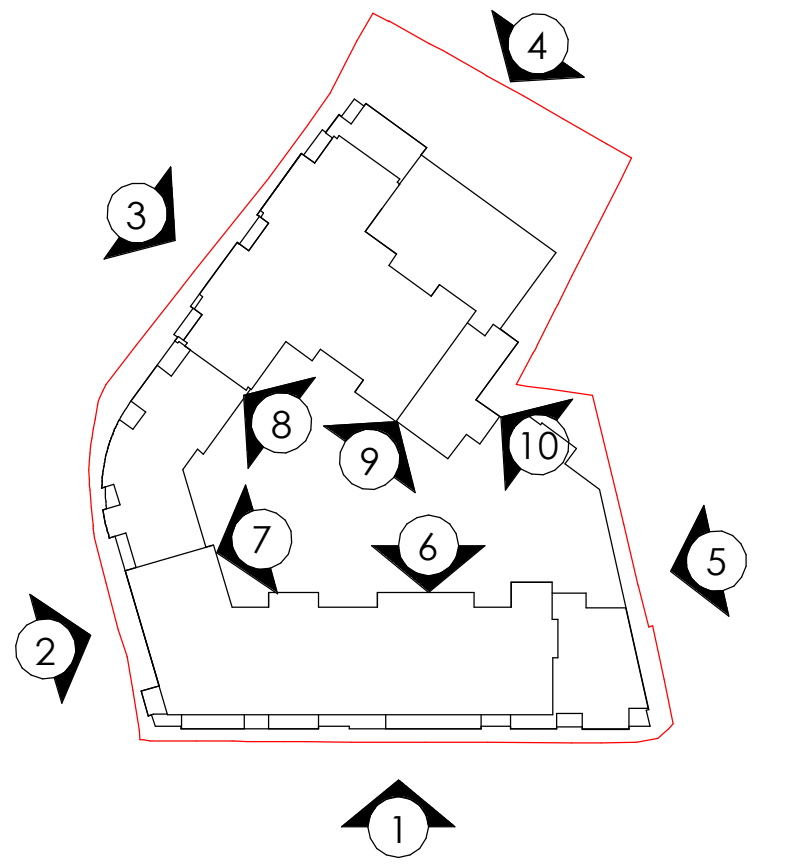

2 Drayton House Court
Dorchester Road
Drayton St. Leonard
Oxfordshire, OX10 7BG
T: 01865 - 893 900
F: 01865 - 893 901
E: mail@hesterarchitects.co.uk
W: www.hesterarchitects.co.uk

CDM NOTES:
CDM REGULATION 2007 : DESIGNERS NOTES ON SIGNIFICANT RESIDUAL RISKS
In preparing this design Hester Architects have attempted to avoid using materials and techniques which could cause future hazards whilst constructing, using, maintaining or de-commissioning the building.
The following risks could not be designed out and should be carefully monitored on site during the construction period and during any future maintenance of the structure.
These notes relate solely to information shown on this drawing. Only significant risks which are considered to be unusual, or unlikely to be obvious to a competent contractor or other designer will be highlighted. This information is subject to revision as the design develops.
Particularly hazardous areas are highlighted with  on the drawing and noted adjacent

A	18.12.20	Tender Issue
Revision	Date	Notes

For
Harbourside Investments Ltd
and WM Morrison
Project Supermarkets PLC
Morrisons High Street
Yiewsley

Drawing Title
Proposed Elevations
1

This document is the Copyright work of .hester. architects ltd. unless formally assigned in writing.		
Scale	As indicated @ A1	
Drawn by	Date	Checked
BC	30/10/20	PT
Job No.	Drawing No.	Rev.
16128	200	A