

900MM FREESTANDING RAILING

POST DETAIL AND FOUNDATION TO ENGINEER'S CONFIRMATION

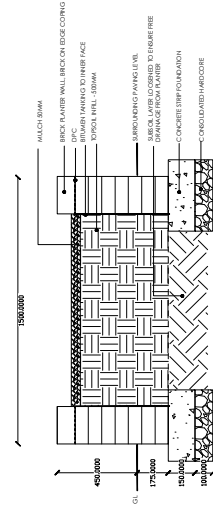
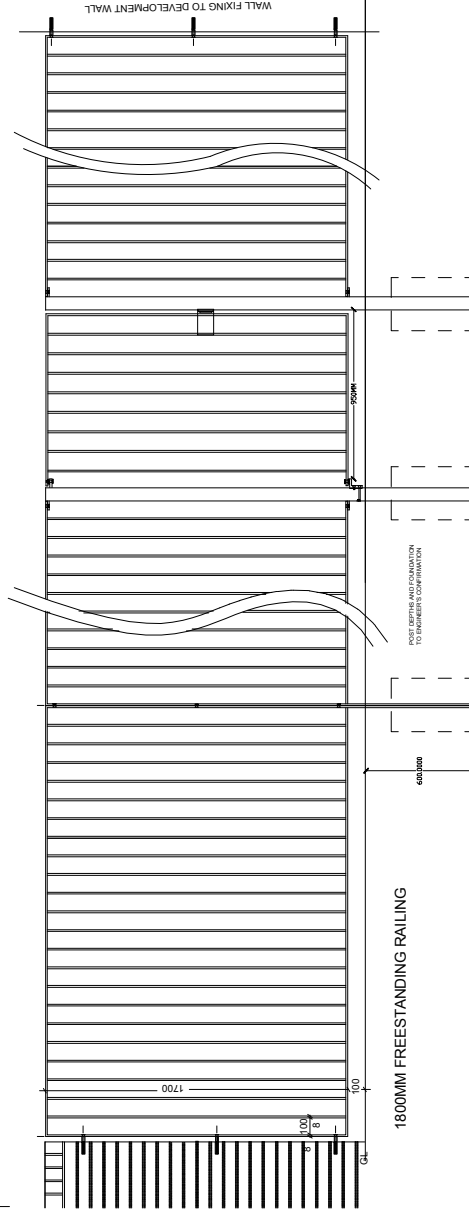
1000

GL

100

008

002

[illegible]

BRICK TYPE, BRICK ON EDGE CORING WITH SQUARE SPALLS FOR CORNERS), MORTAR TYPE, COLOUR AND STRIKING FINISH, DPC BELOW CORING, INTERNAL BITUMINOUS TANKING, EXPANDED JOINTS, ALL TO MATCH ADJOINING BUILDING AND FOLLOW BRICKWORK SPECIFICATION FOR MAIN BUILDING CONTRACT WORKS. FOUNDATIONS SUBJECT TO CONFIRMATION BY ENGINEER. PLANTER HAS OPEN BASE TO UNDERLYING GROUND, WITH SUBSOILS LOCATED TO ENDSURE DRAINAGE PATH.

SEE ADAMS HARBOR MEHL PLANS

0811.1.5 FOR PLAY PROPOSALS
0811.1.3 AND 4 FOR GENERAL SUBJECTS AND ABOUT

SEE HIS NEW ARCHITECTS PROPOSALS FOR DICK LEVEL PLANTERS, PERGOLAS AND CLIMBER SCREENS

CLIENT: _____

— HESLER

PROJECT
VIEWSLEY

DRAWING TITLE

LANDSCAPE DETAILS

DATE SCALE DFR
MAR '21 1:100 @ A1 0

ADAMC HARBEMENI
140011171144

ADAMIS HABERMIEHL

10