




N

Note:
The material contained in this document has been reproduced from an Ordnance Survey map with permission of the Controller of Her Majesty's Stationery Office. Crown Copyright Licence number AL10033542


LANDSCAPE KEY

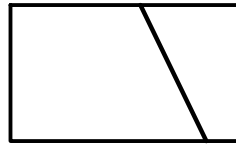


PROPOSED BUILDING
LINE




PROPOSED MULTI
STEM TREE
To be selected from the
following:
Amelanchier x lamarckii
Betula utilis jacquemontii
Cornus mas

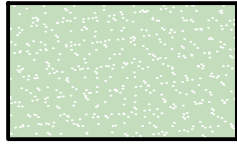

ARTIFICIAL LAWN
Supplier: *To Architect
Specification*

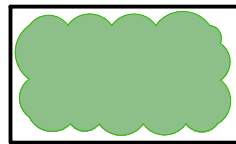

SHRUB PLANTING IN
450MM HIGH PLANTERS
Shrub Planting
To be selected from the following:
Berberis thunbergii 'Atropurpurea
nana'
Ceanothus thyrsiflorus repens
Choisya ternata 'Sundance'
Cornus sanguinea
Cornus avellana
Cotoneaster conspicuus
'Decorus'
Prunus laurocerasus 'Otto
Luyken'
Rosa rugosa
Spirea japonica 'Nana'
Symphoricarpos chenaultii
'Hancock'
Viburnum lantana
Viburnum opulus
Sizes to be selected from the
following:
20-30cm / 30-40cm / 40-60cm
CG /
60-80cm OG

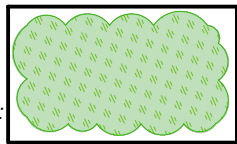

GROUND COVER IN
200MM PLANTERS
To be selected from the following:
Cotoneaster dammeri
Euonymus fortunei 'Silver Queen'
Euonymus fortunei 'Emerald n
Gold'
Hebe pinguifolia
Hedera helix
Lonicera pileata
Stachys byzantina 'Silver Carpet'
Vinca minor
Sizes to be selected from the
following:
15-25cm / 20-30cm / 30-40cm CG




HEDERA PRIVACY
SCREEN




WILDFLOWER SEDUM
PLANTING




SEDUM ROOF PLANTING

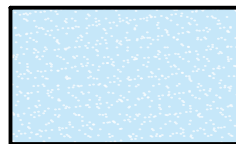

WET POUR SAFETY
SURFACING
Supplier: *Kompan*
Specification: *SUR11121-902*
Aqua RAL5018

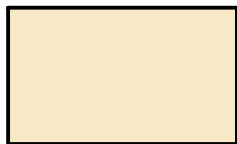


RESIN BOUND
PATHWAYS
Supplier: *SureSet*
Specification: *Rounded Marbles*
in *10mm Blush*

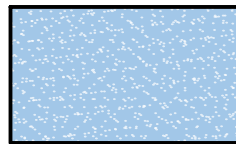


WET POUR SAFETY
SURFACING
Supplier: *Kompan*
Specification: *SUR11154-902*
Aqua blend




RESIN BOUND SURFACE
Supplier: *SureSet*
Specification: *Rounded Marbles*
in *10mm Barley Butter*

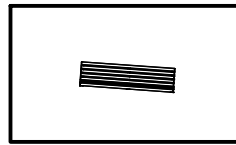


TIMBER BENCH
SEATING
Supplier: *Logic Bespoke*
Specification: *Bench & Seating*
Squared S136

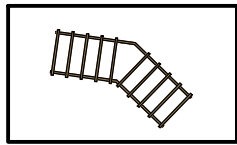

TIMBER PERGOLA

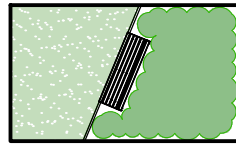

INTEGRATED SEATING
Supplier: *Logic Bespoke*
Specification: *Integrated Seating*
Squared S136

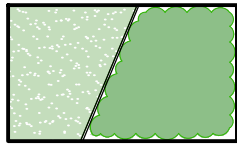

RAISED PLANTER
EDGING
Supplier: *Logic Bespoke*
Specification: *Raised Planter*
Edging *Urban P274*

Scale 1:200
0 1 2 3 4 5 10 20m

P03 Change based on comments 2023.05.15 ZX
P02 Stair Removed 23.05.03 ZX
P01 Initial Issue
revision / date / description / drawn

Gloucester House,
399 Silbury Boulevard,
Milton Keynes,
Buckinghamshire
MK9 2AH
T 01908 303701
W www.enplan.net



client

Hester Architects

project

Morrisons High Street
Yiewsley

title

General
Arrangement

drawing number
06-1109-301

issue

S3 - Suitable for Review & Comment

DO NOT SCALE FROM THIS DWG | DRAWING SUBJECT TO COPYRIGHTS

scale

1:200 @A1

date

May 2023

drawn

ZX

checked

DC

revision

P03