

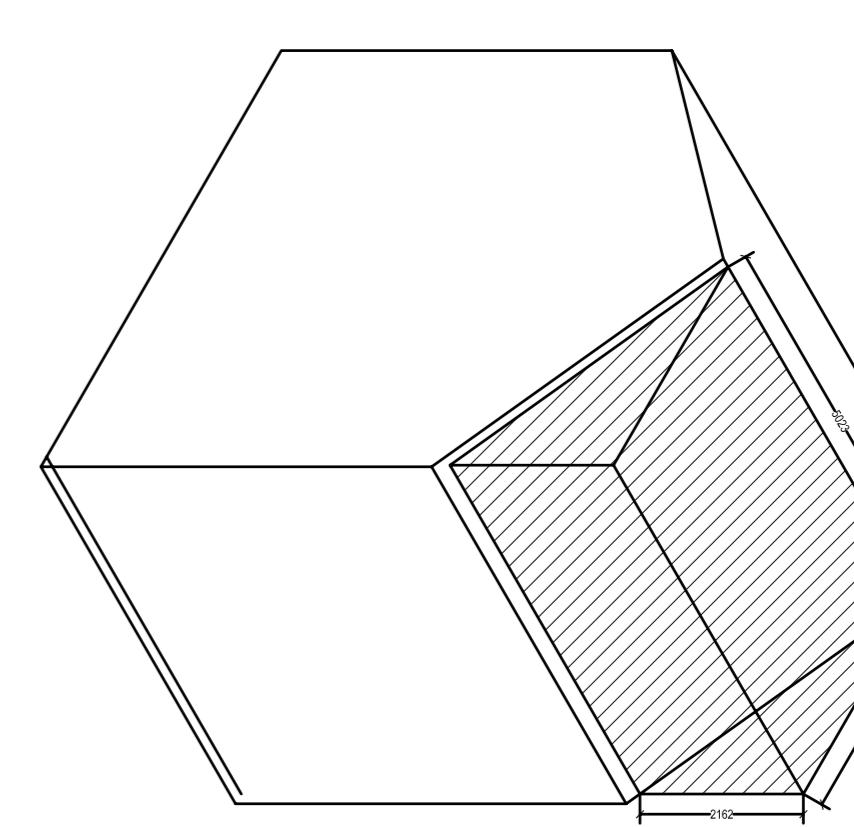
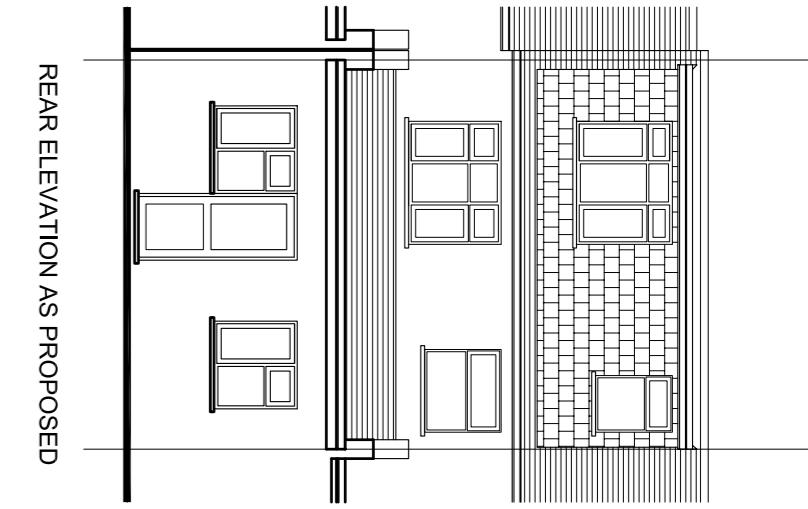
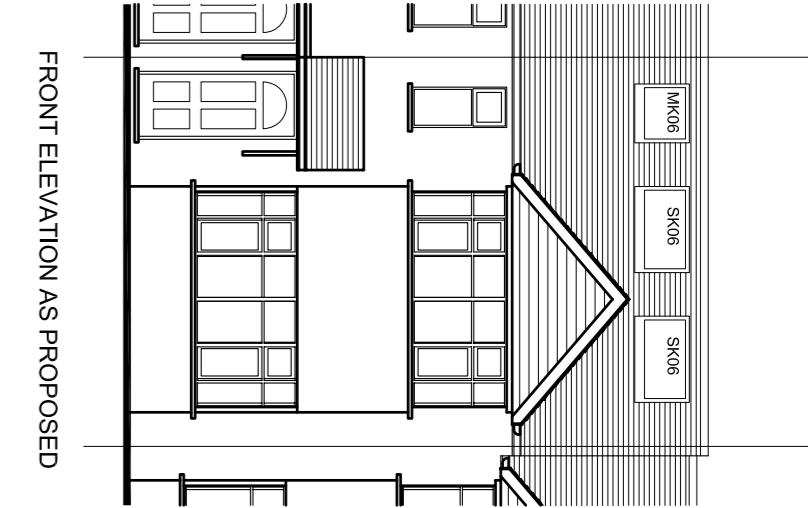


THIS DRAWING REPRESENTS THE PROPOSED DESIGN
1:100 SCALE
1M 2M 3M 4M 5M 6M 7M 8M


SECTION

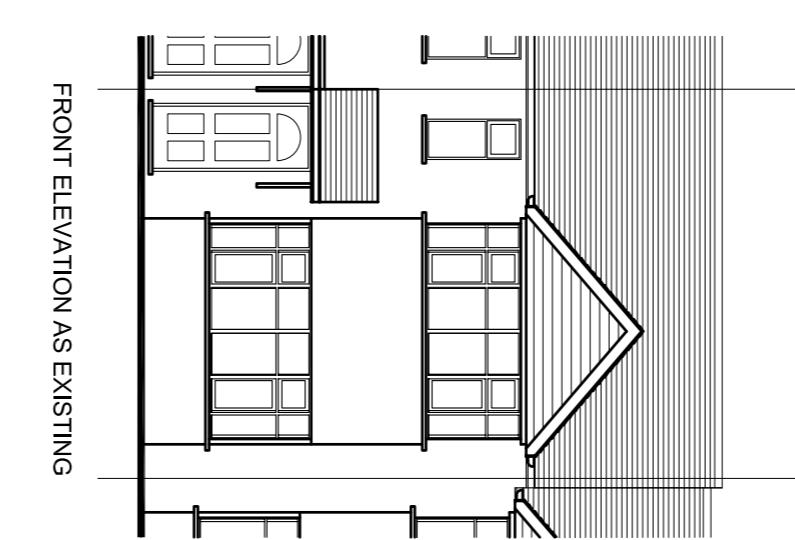


DORMER EXTENSION = $1/2 * \text{BASE} * \text{HEIGHT} * \text{LENGTH}$
= $1/2 * 3.028 * 2.162 * 5.023$
= 16.4 m³

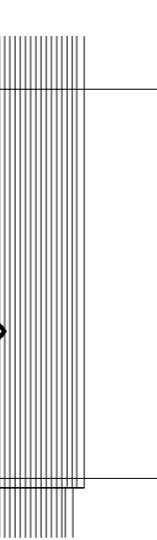


REAR ELEVATION AS PROPOSED

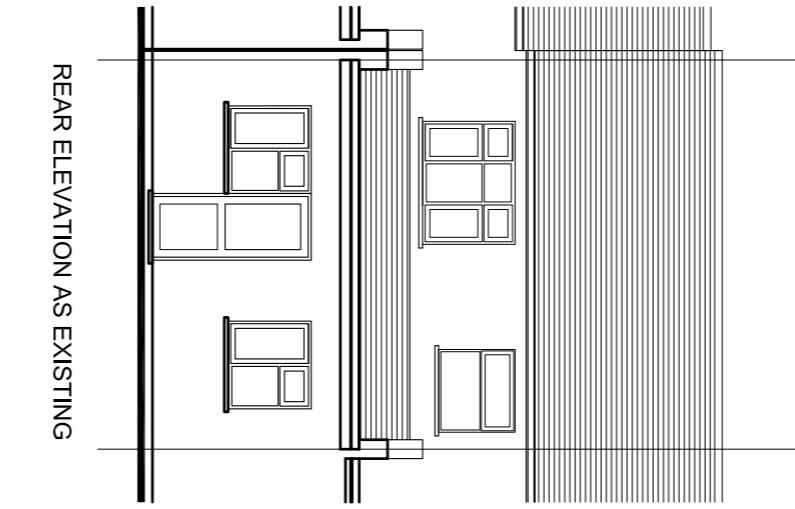


REAR ELEVATION AS EXISTING

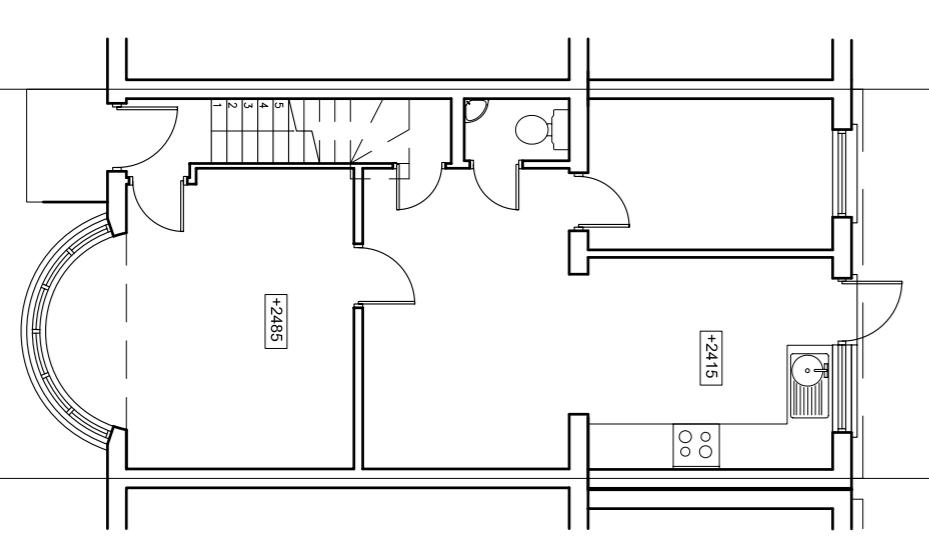


GROUND FLOOR AS EXISTING

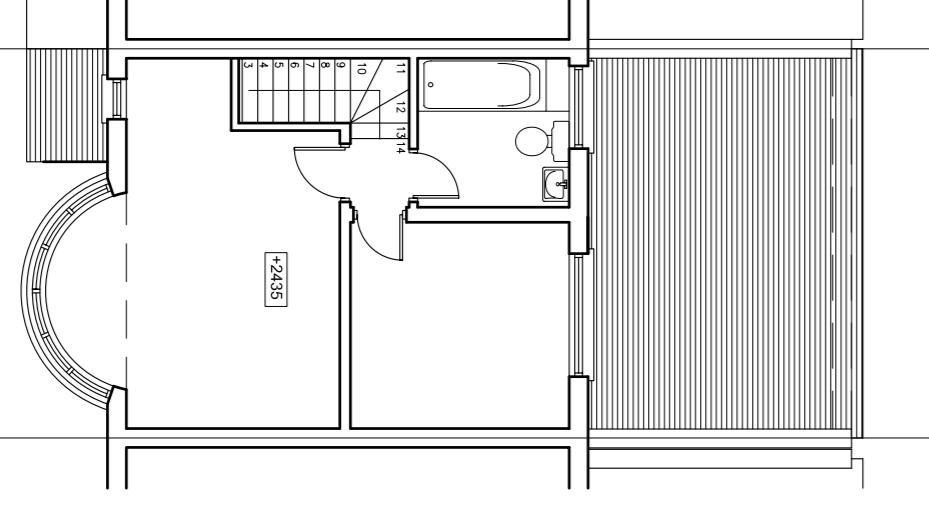


FIRST FLOOR AS EXISTING

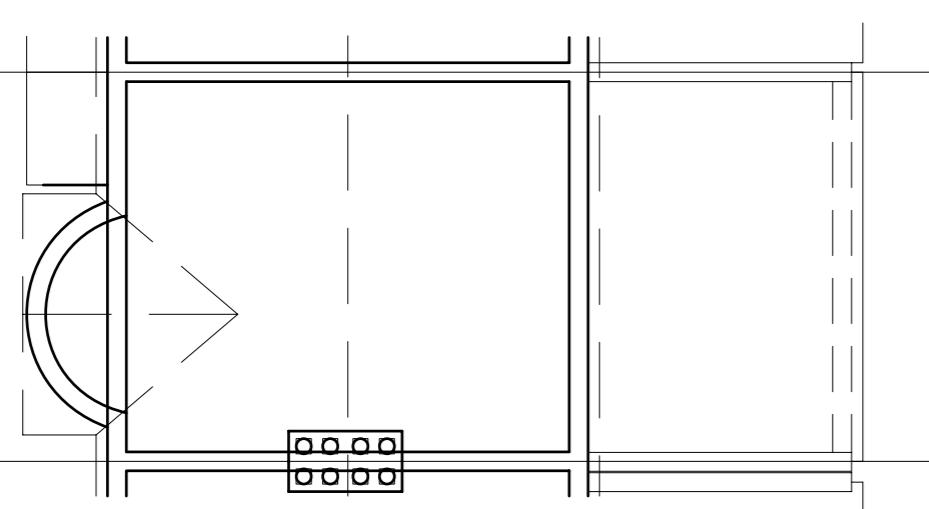


LOFT PLAN AS EXISTING

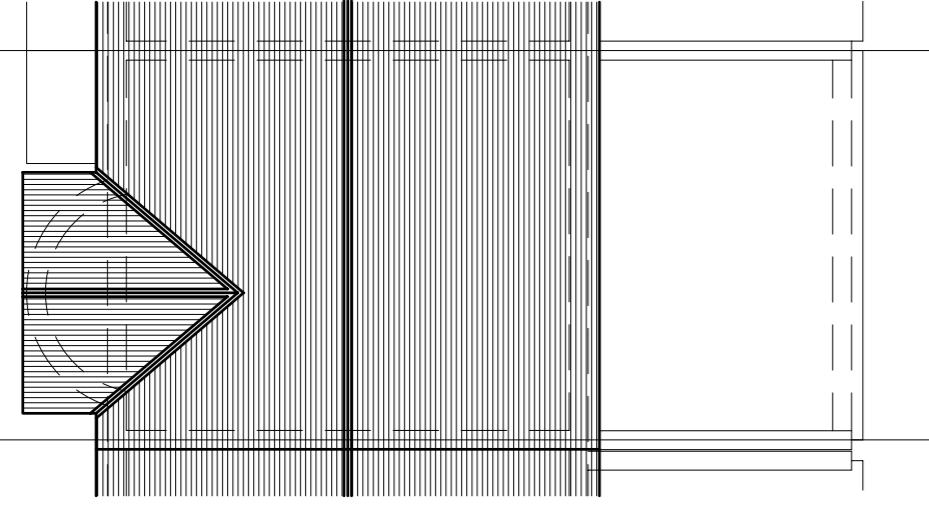


ROOF PLAN AS EXISTING

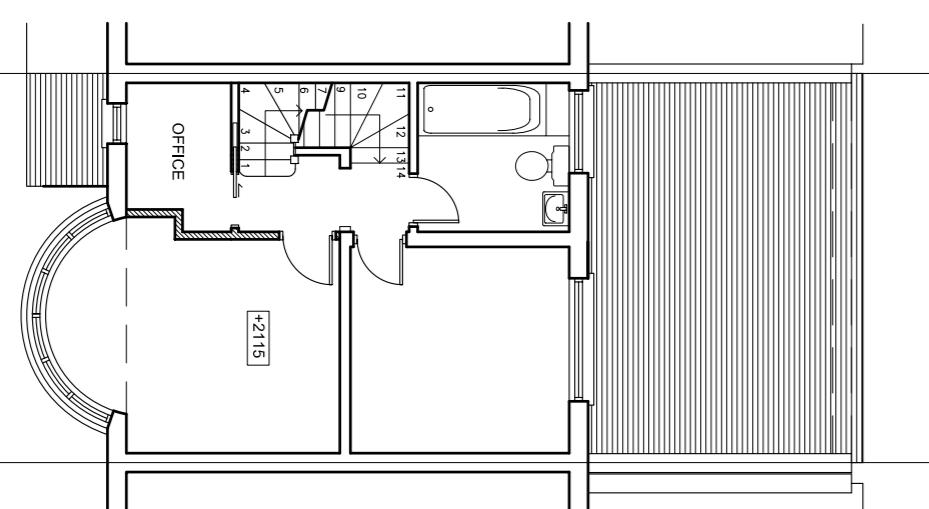


FIRST FLOOR AS PROPOSED

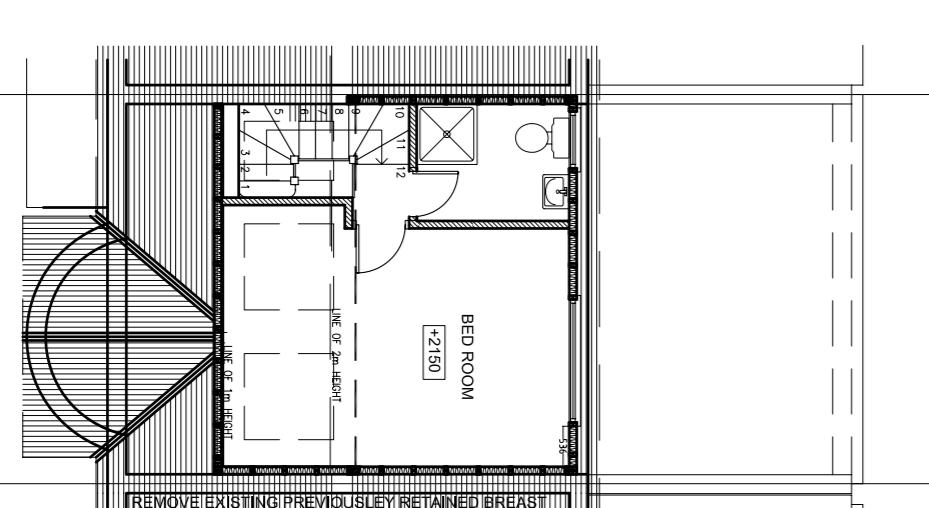







LOFT PLAN AS PROPOSED

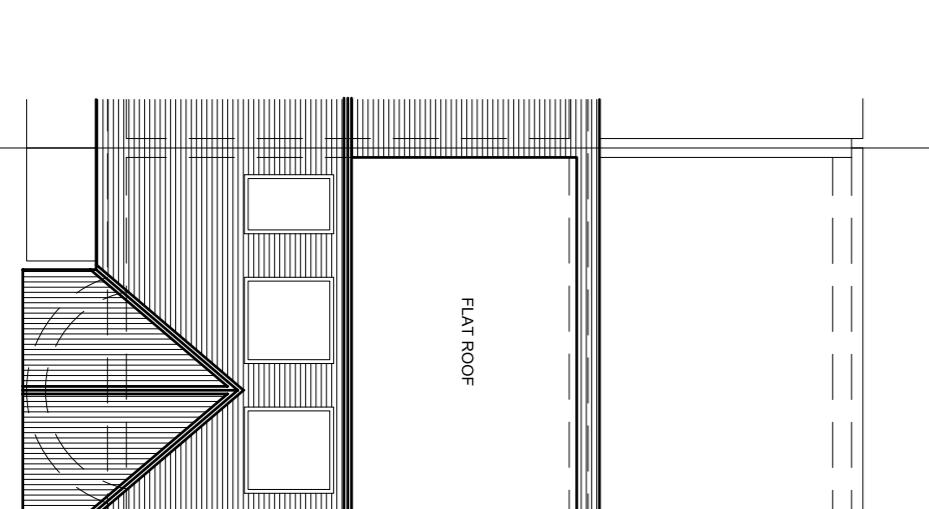


ROOF PLAN AS PROPOSED

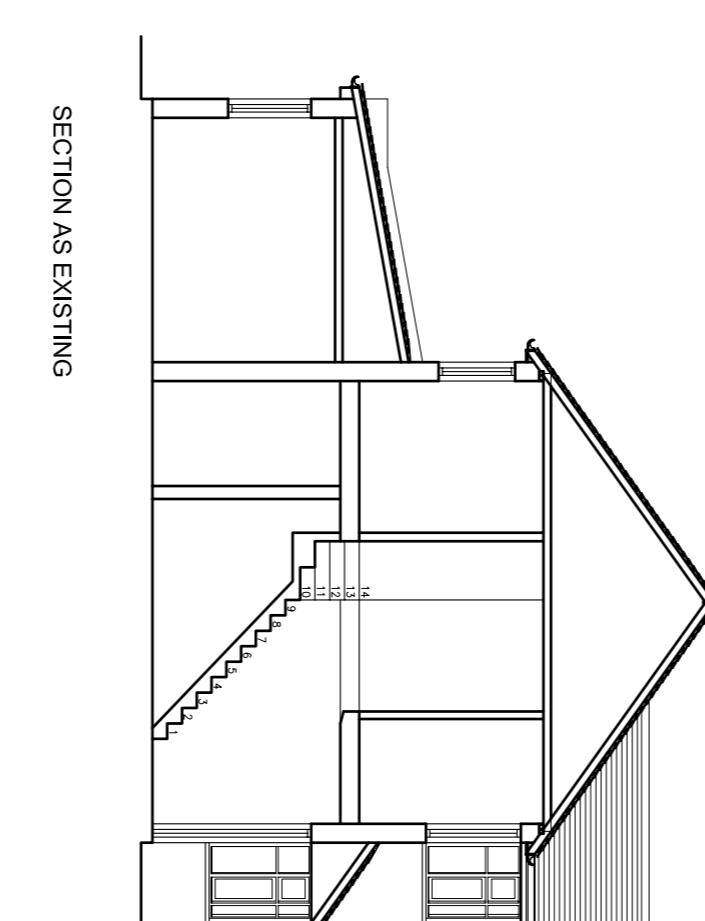


SECTION AS EXISTING

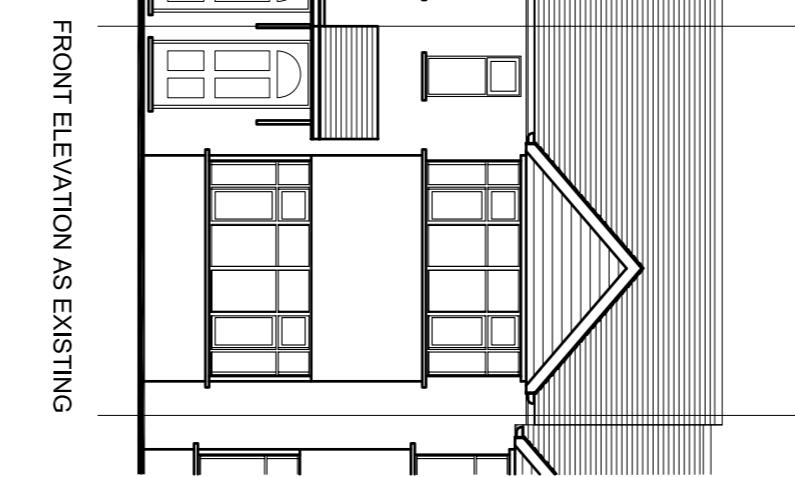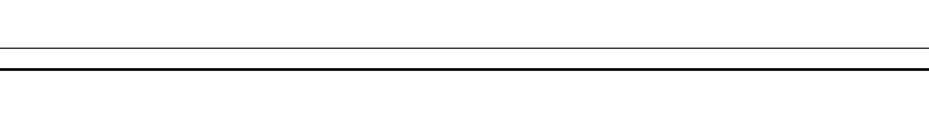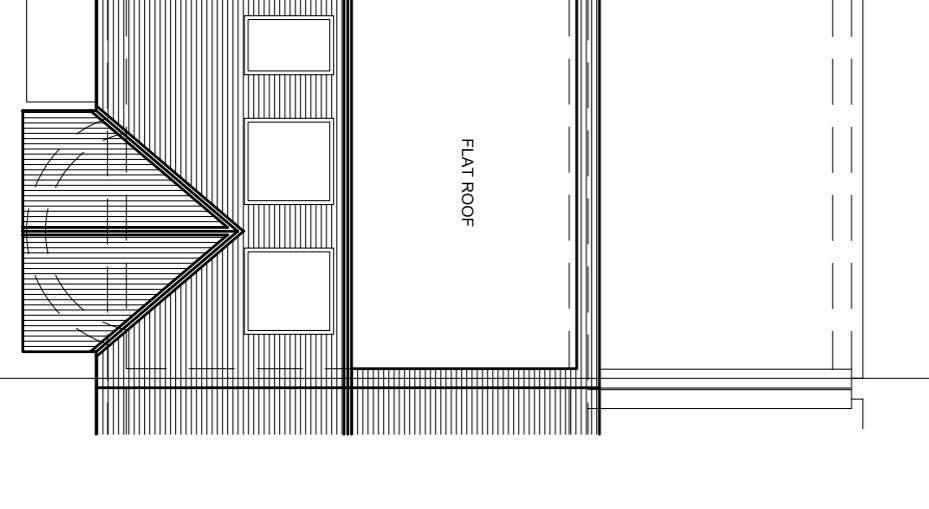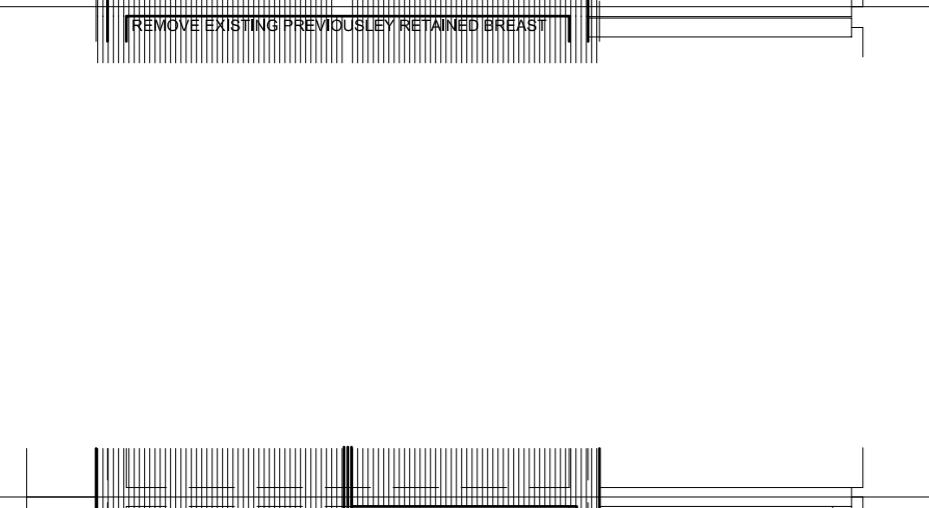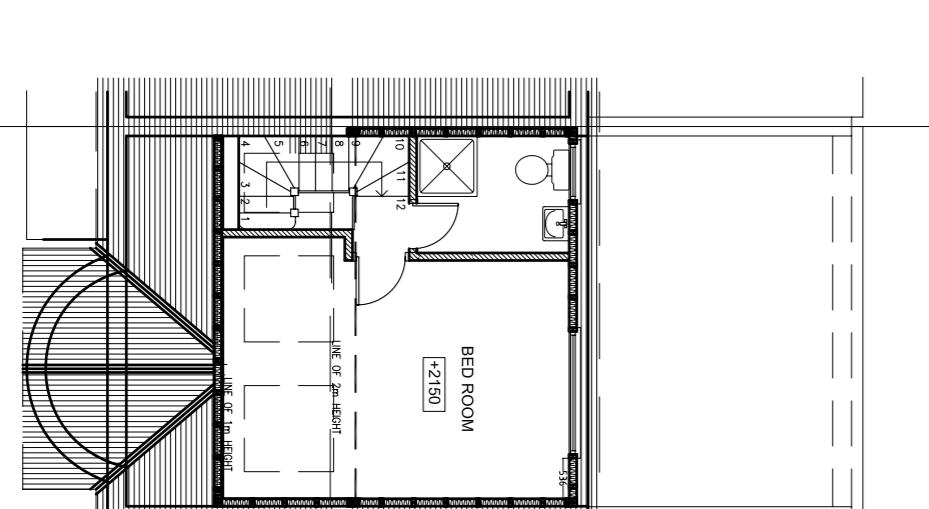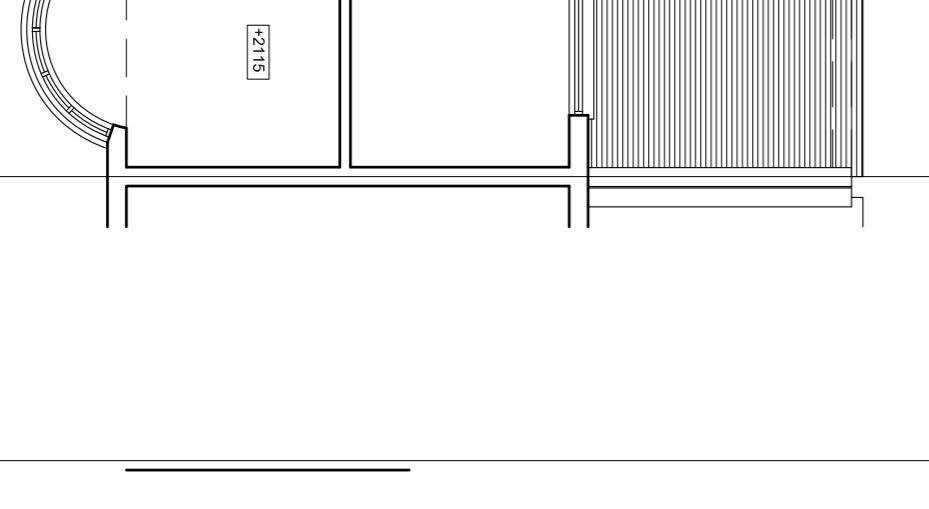


FRONT ELEVATION AS EXISTING

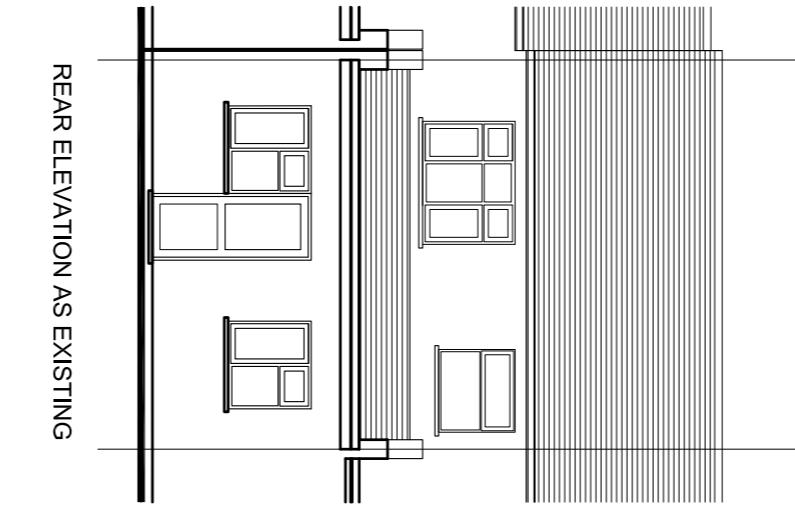


FRONT ELEVATION AS PROPOSED

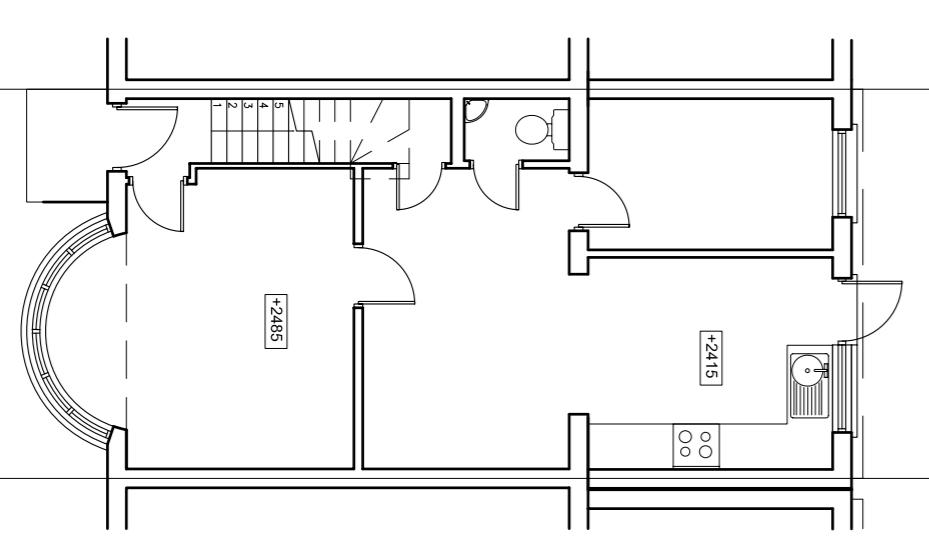


GROUND FLOOR AS EXISTING

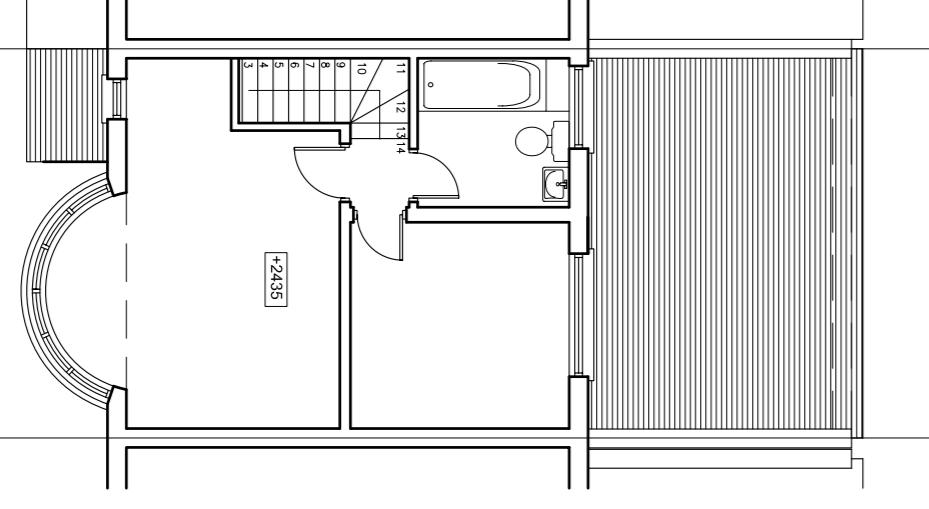


FIRST FLOOR AS EXISTING

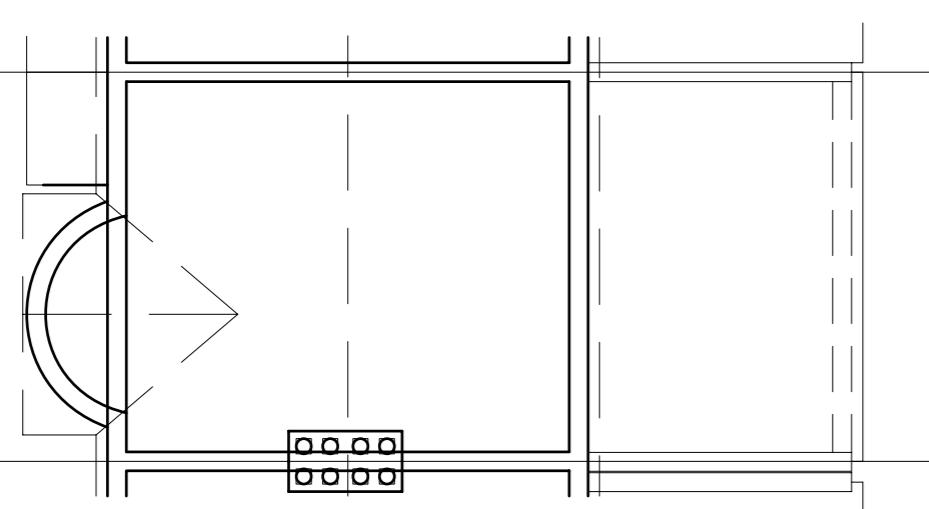


LOFT PLAN AS EXISTING

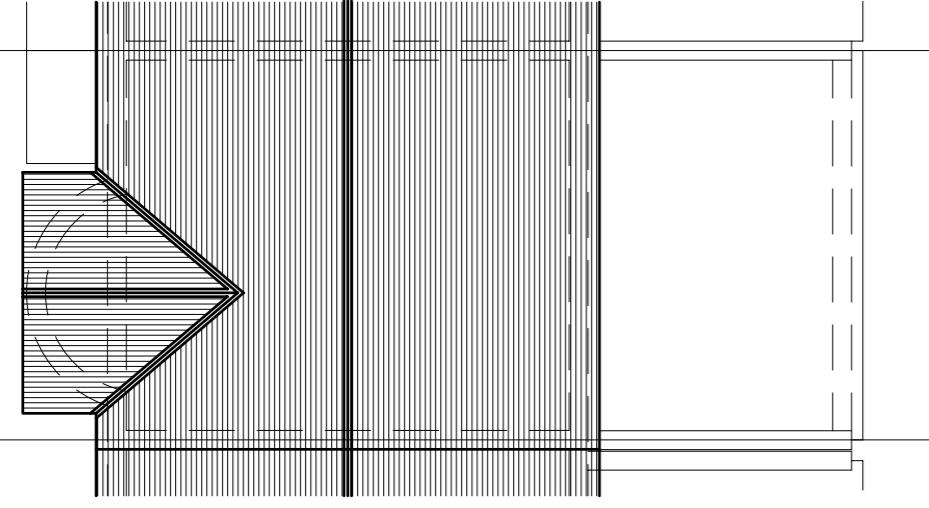


ROOF PLAN AS EXISTING

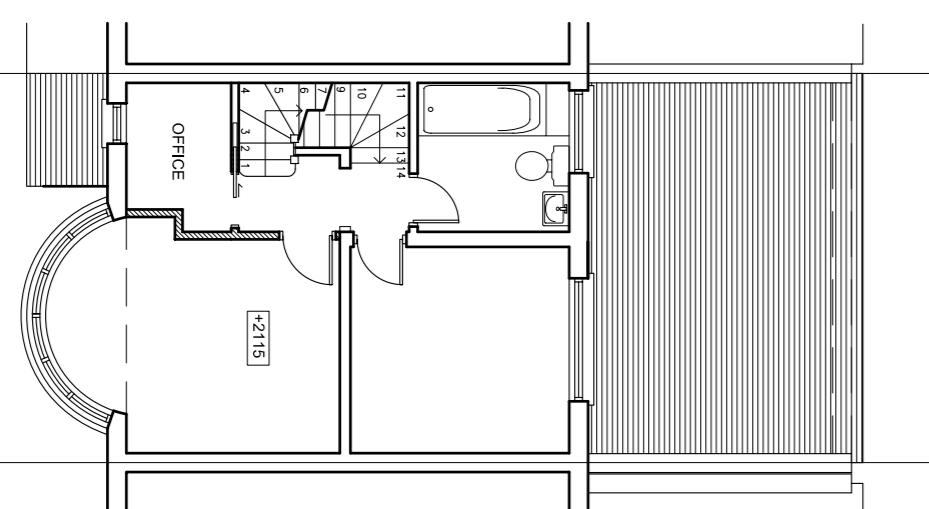


FIRST FLOOR AS PROPOSED

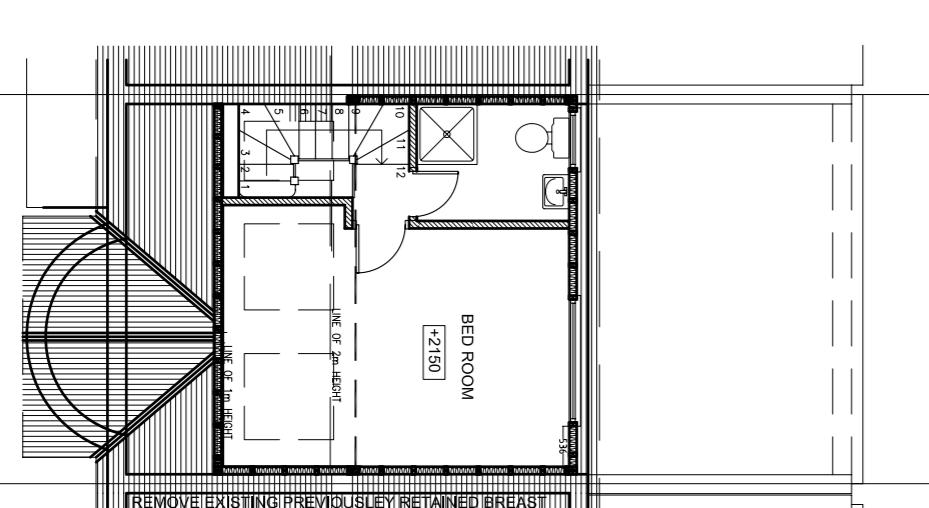

LOFT PLAN AS PROPOSED

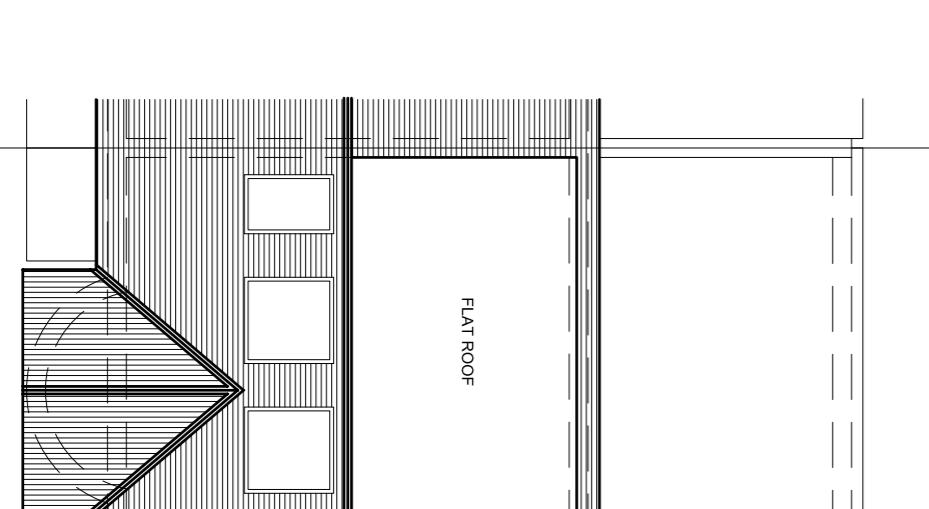

ROOF PLAN AS PROPOSED

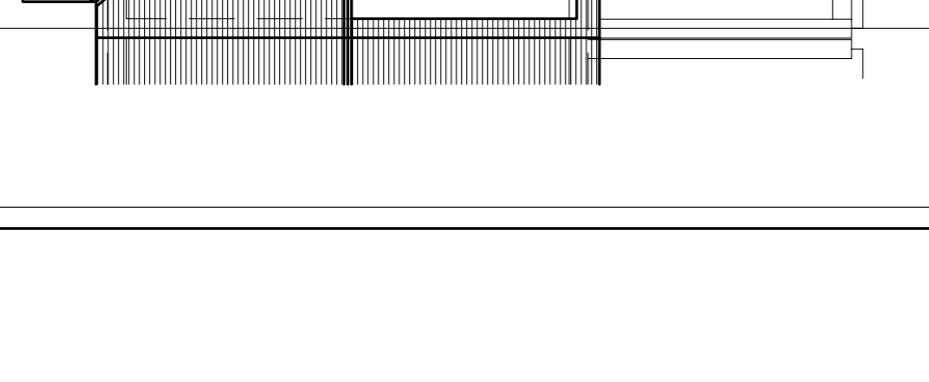

FRONT ELEVATION AS EXISTING

FRONT ELEVATION AS PROPOSED

FRONT ELEVATION AS EXISTING

FRONT ELEVATION AS PROPOSED