


Site Plan 1:1250

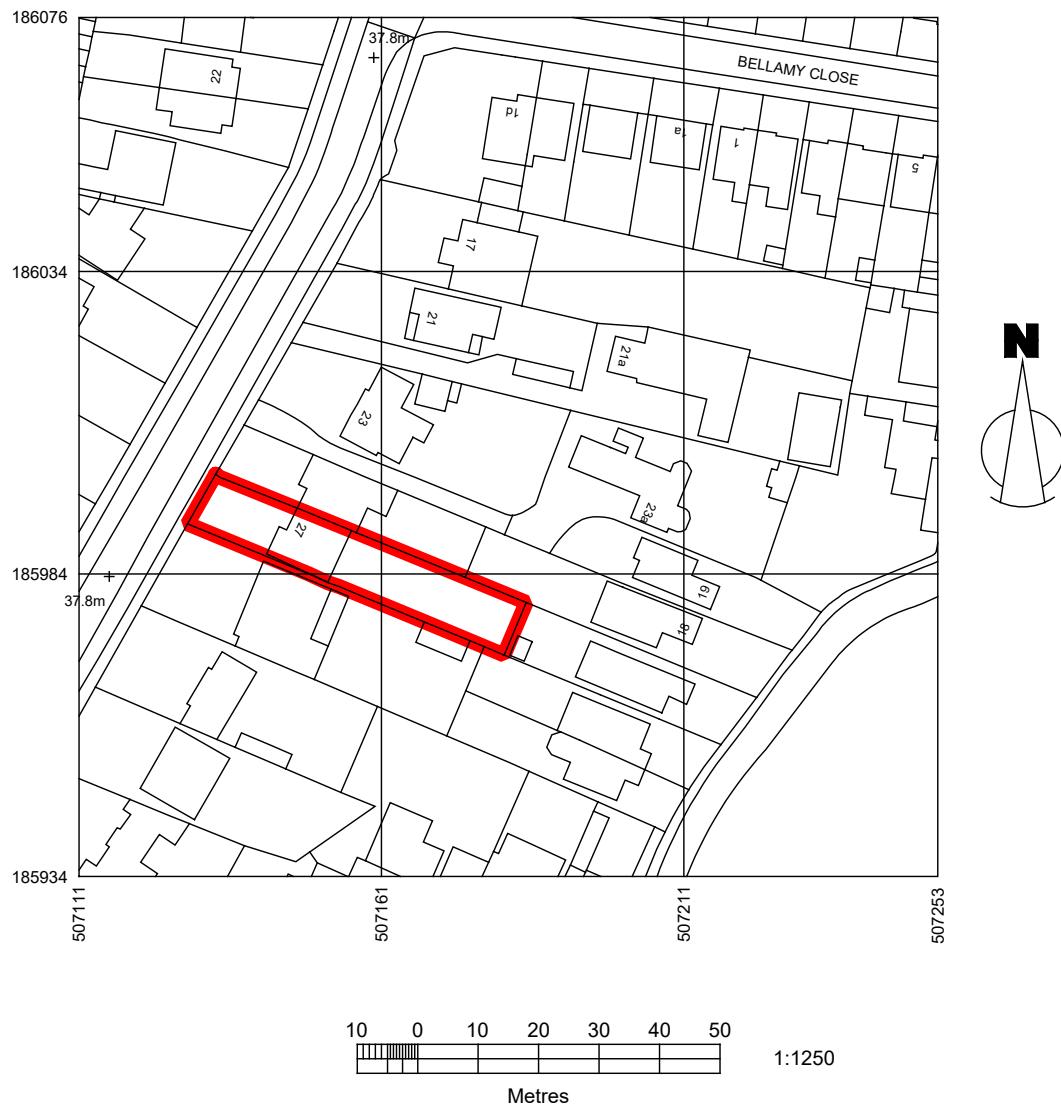

Block Plan 1:500




GENERAL NOTES

1. Existing measured survey to be confirmed by others on site.
2. Do not scale from this drawing as it is for solely for planning purposes.
3. Figured dimensions to be taken only as per annotations and units in millimetres.
4. These are not construction drawings, and not for construction purposes. All building works to be carried out in accordance with current Building Regulations and all other relevant codes of practice.
5. All specified products and materials to be fitted and installed according to manufacturers specification and instruction.

DRAWING No
SP101
DATE
17/07/20

ask
structures + design

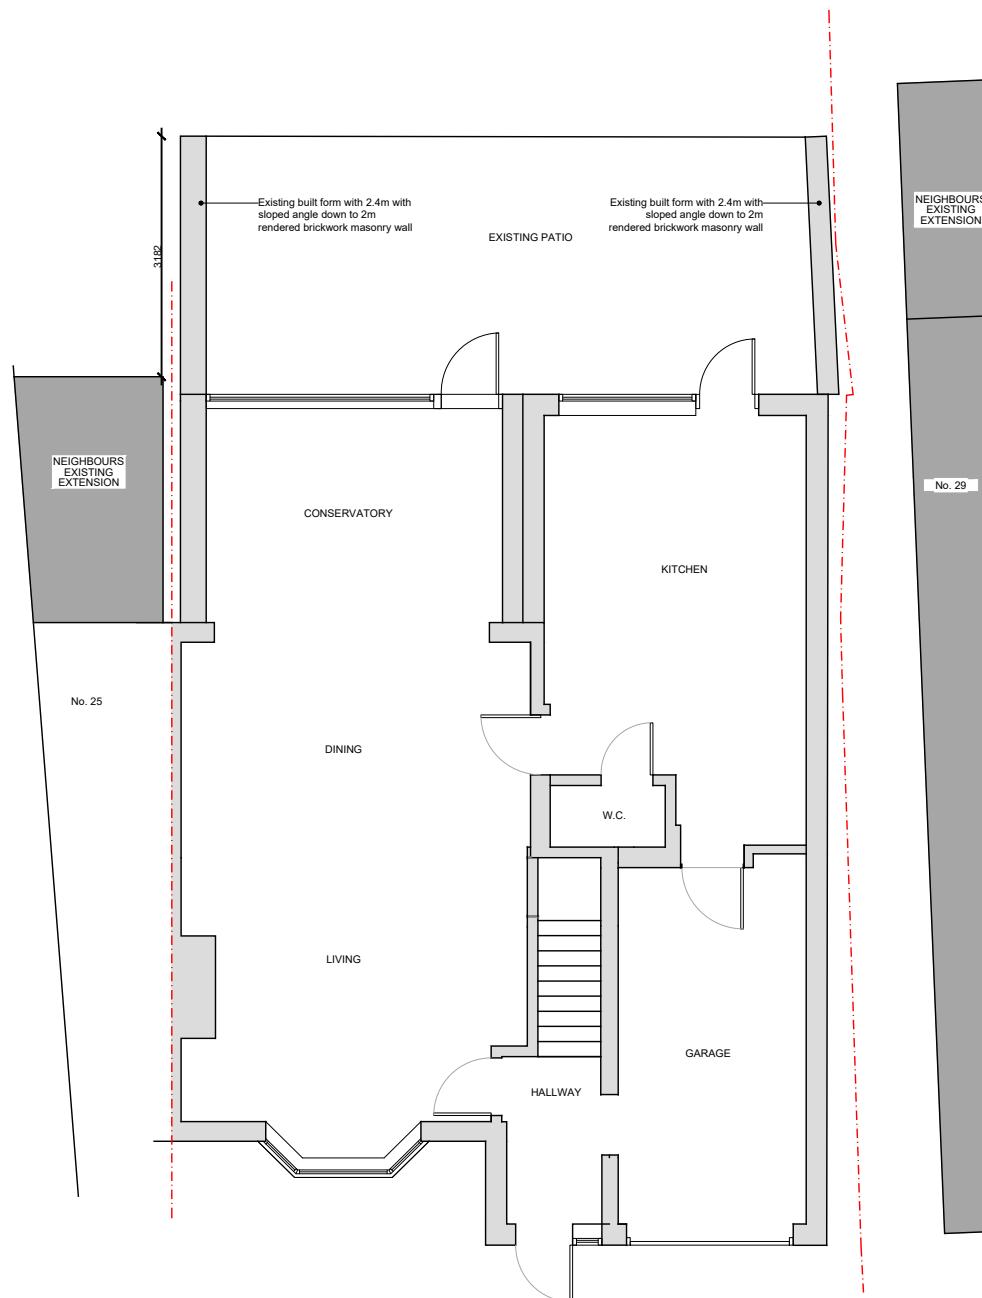


EXISTING GROUND FLOOR PLAN


existing structure
 proposed structure
 demolished structure

GENERAL NOTES

1. Existing measured survey to be confirmed by others on site.
2. Do not scale from this drawing as it is for solely for planning purposes.
3. Figured dimensions to be taken only as per annotations and units in millimetres.
4. These are not construction drawings, and not for construction purposes. All building works to be carried out in accordance with current Building Regulations and all other relevant codes of practice.
5. All specified products and materials to be fitted and installed according to manufacturers specification and instruction.

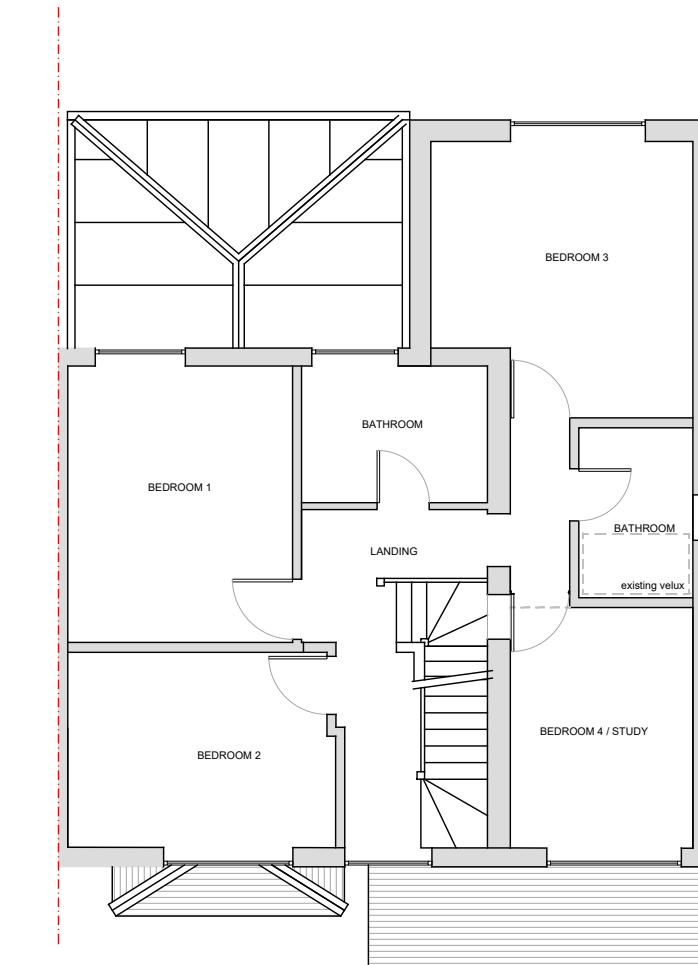


EXISTING FIRST FLOOR PLAN

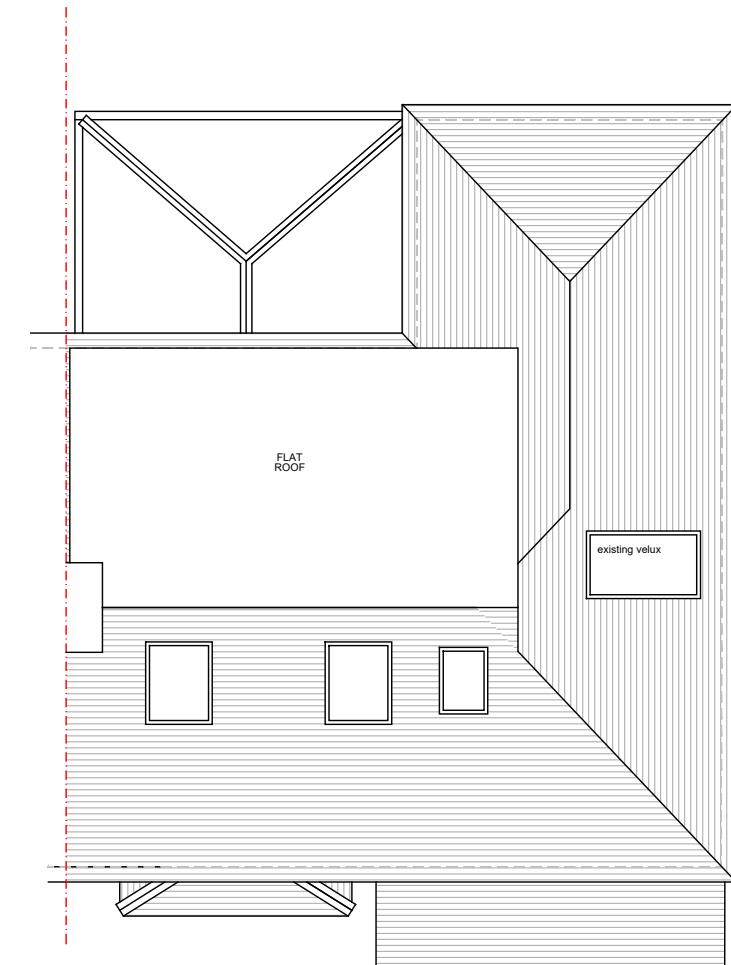

EXISTING ROOF PLAN

1:50


REVISIONS		
Date	Rev	Revision Description

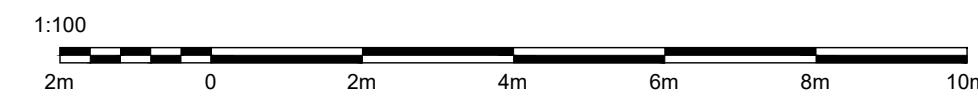


PROJECT NAME
27 THORNHILL ROAD
 DRAWING TITLE
EXISTING PLANS
 SCALE
 1:100
 STATUS
 Planning

DRAWN
AK
 CHECK
 DRAWING No
PL101
 DATE
17/07/20


ask
 structures + design

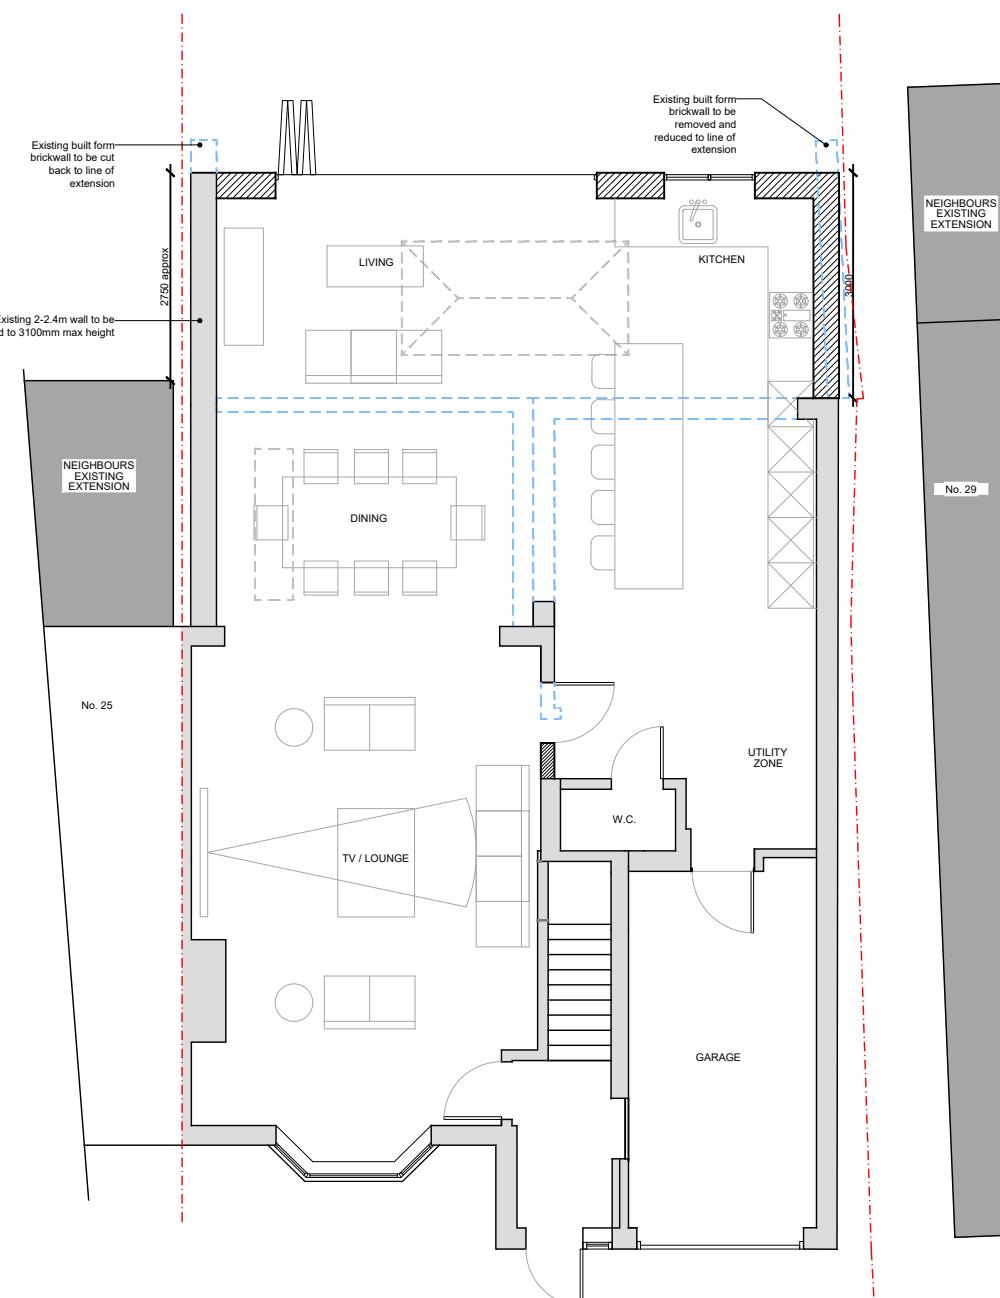

PROPOSED GROUND FLOOR PLAN

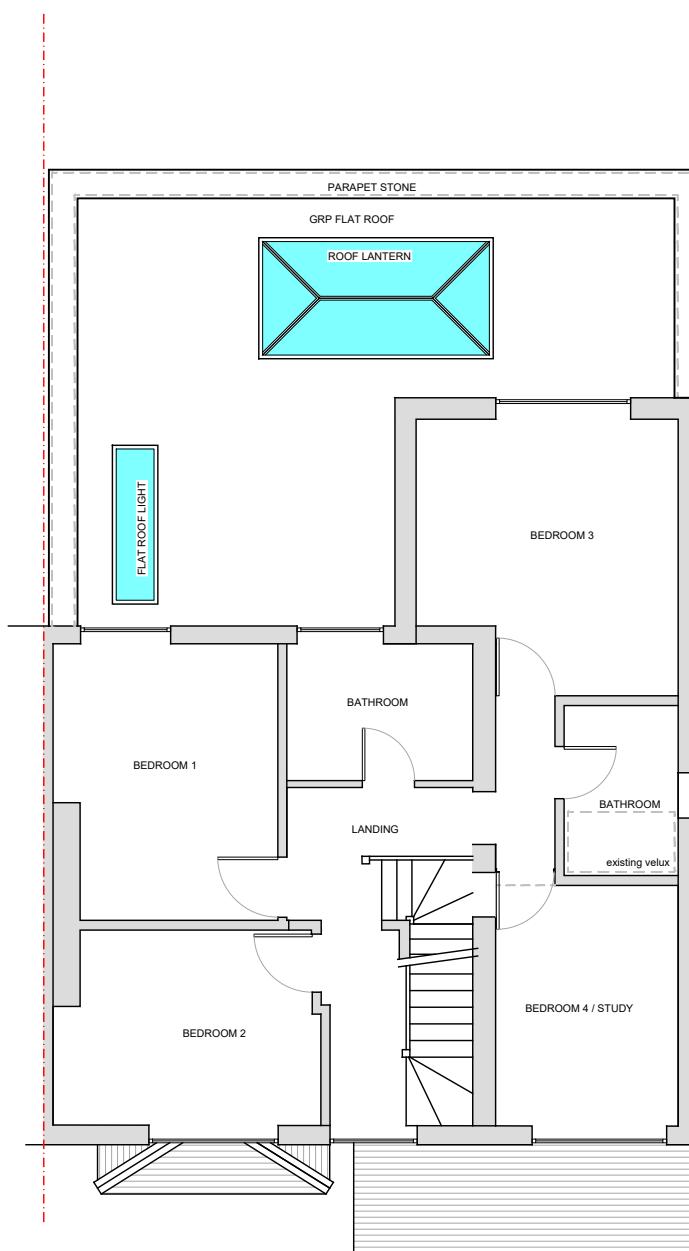

PROPOSED FIRST FLOOR PLAN

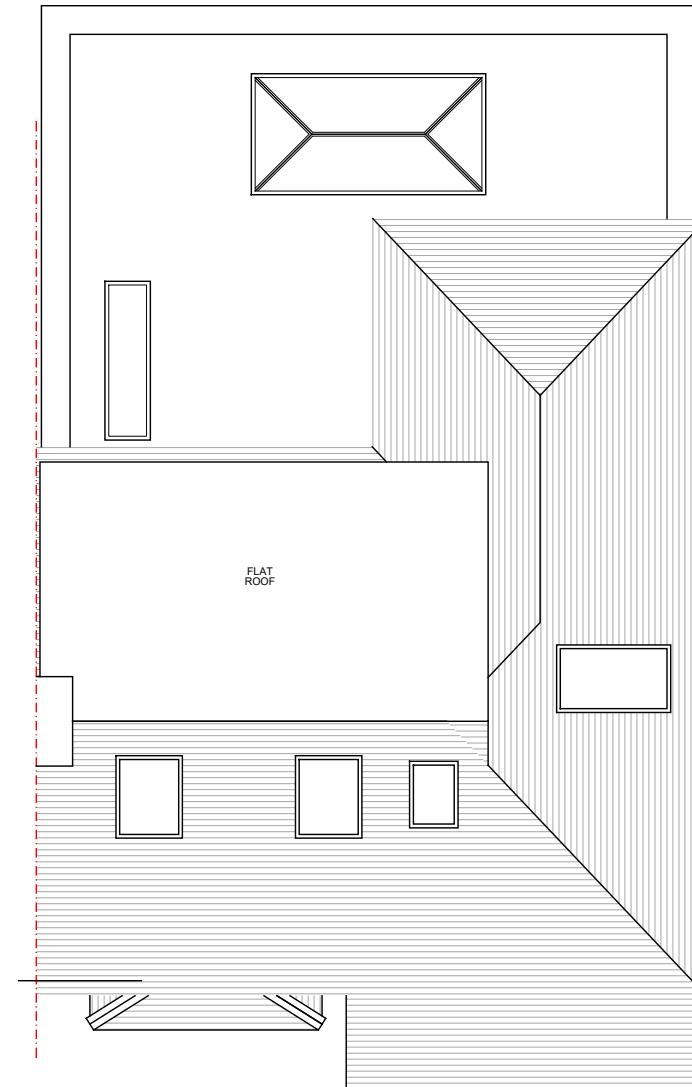

PROPOSED ROOF PLAN

 existing structure
 proposed structure
 demolished structure

GENERAL NOTES

1. Existing measured survey to be confirmed by others on site.
2. Do not scale from this drawing as it is for solely for planning purposes.
3. Figured dimensions to be taken only as per annotations and units in millimetres.
4. These are not construction drawings, and not for construction purposes. All building works to be carried out in accordance with current Building Regulations and all other relevant codes of practice.
5. All specified products and materials to be fitted and installed according to manufacturers specification and instruction.

1:100

PROJECT NAME
27 THORNHILL ROAD
 DRAWING TITLE
PROPOSED PLANS
 SCALE
1:100
 STATUS
Planning


DRAWN
AK
 CHECK
 DATE
17/07/20

+
ask
 structures + design

REVISIONS		
Date	Rev	Revision Description




EXISTING FRONT ELEVATION

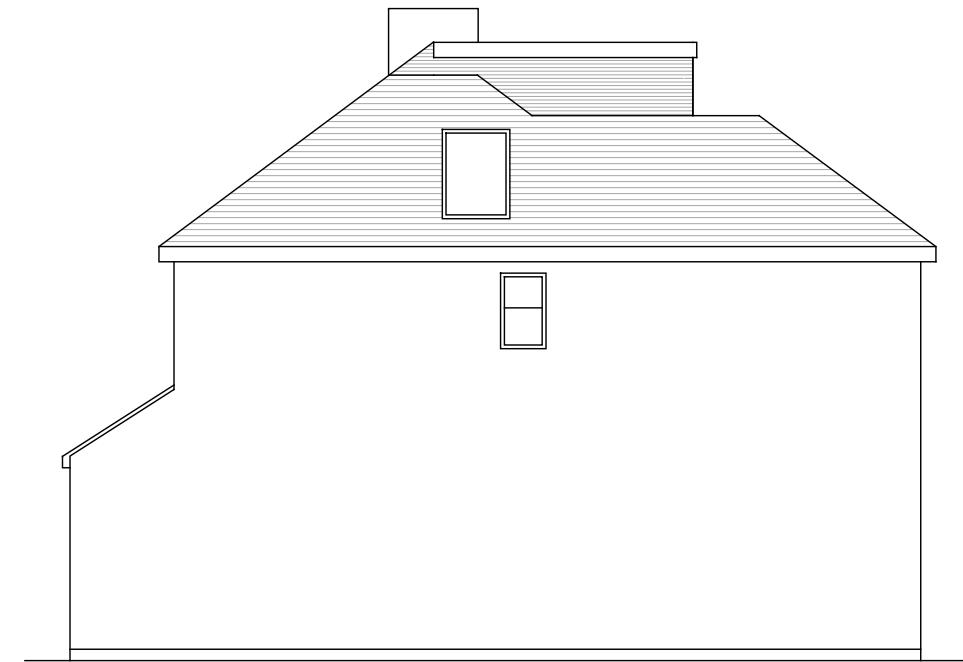

EXISTING SIDE ELEVATION



EXISTING REAR ELEVATION

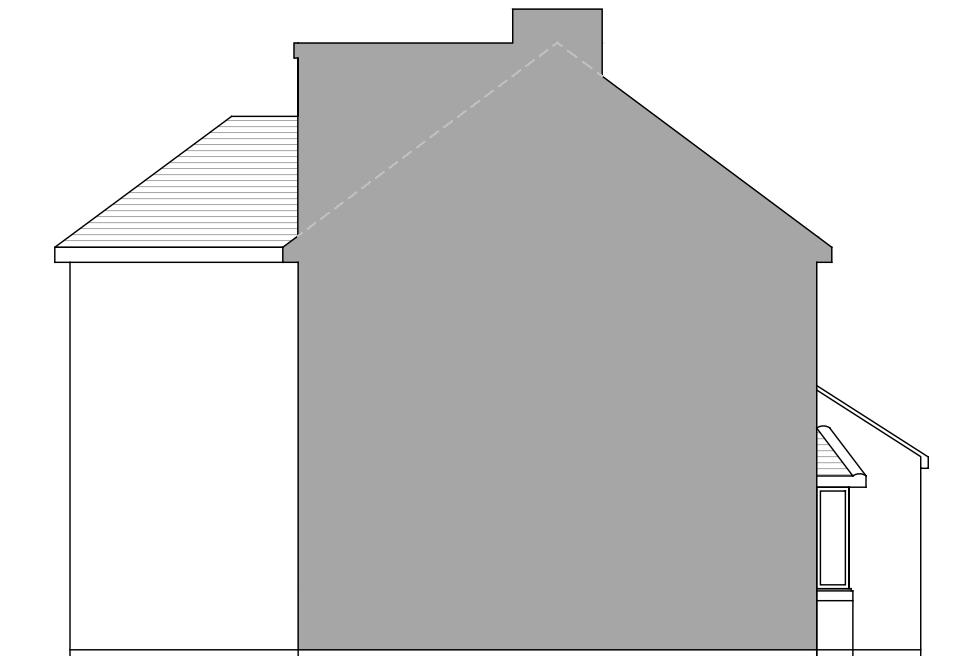

EXISTING ADJOINING SIDE ELEVATION

GENERAL NOTES

1. Existing measured survey to be confirmed by others on site.
2. Do not scale from this drawing as it is for solely for planning purposes.
3. Figured dimensions to be taken only as per annotations and units in millimetres.
4. These are not construction drawings, and not for construction purposes. All building works to be carried out in accordance with current Building Regulations and all other relevant codes of practice.
5. All specified products and materials to be fitted and installed according to manufacturers specification and instruction.



PROJECT NAME
27 THORNHILL ROAD
DRAWING TITLE
EXISTING ELEVATIONS
SCALE
1:100
STATUS
Planning


DRAWING No
EL101
DATE
17/07/20

DRAWN
AK
CHECK
REV


ask
structures + design




PROPOSED FRONT ELEVATION

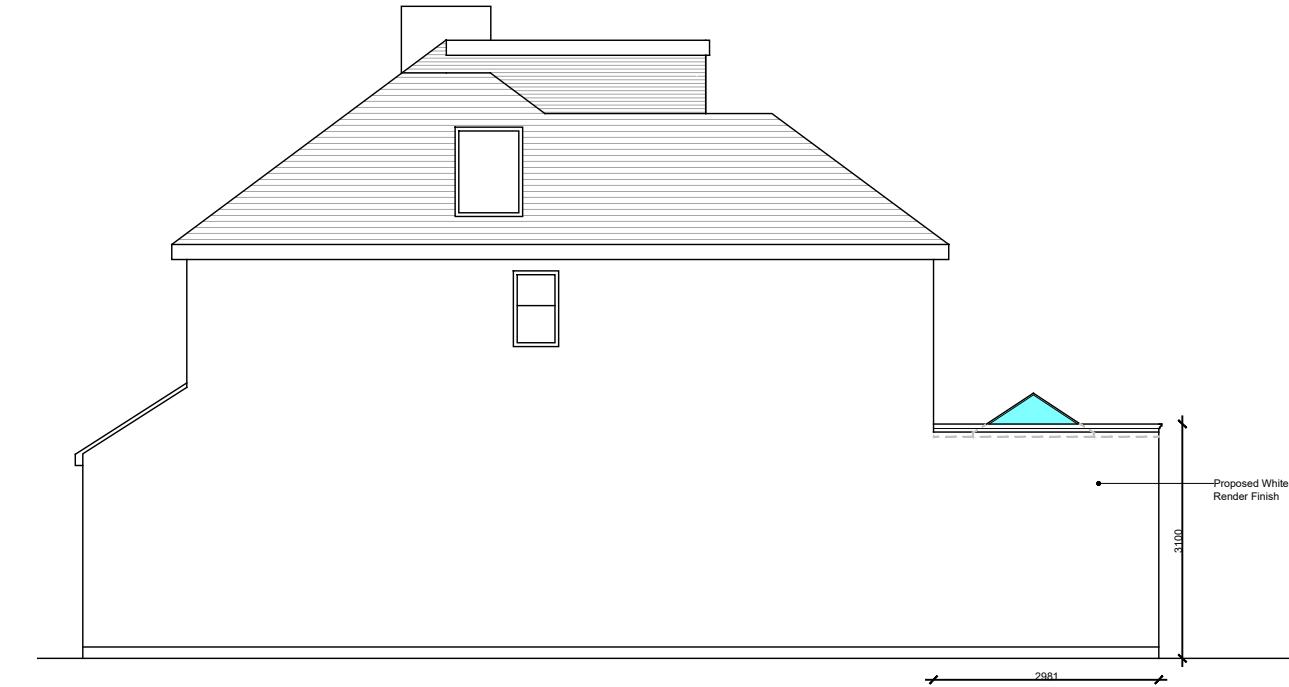

PROPOSED SIDE ELEVATION

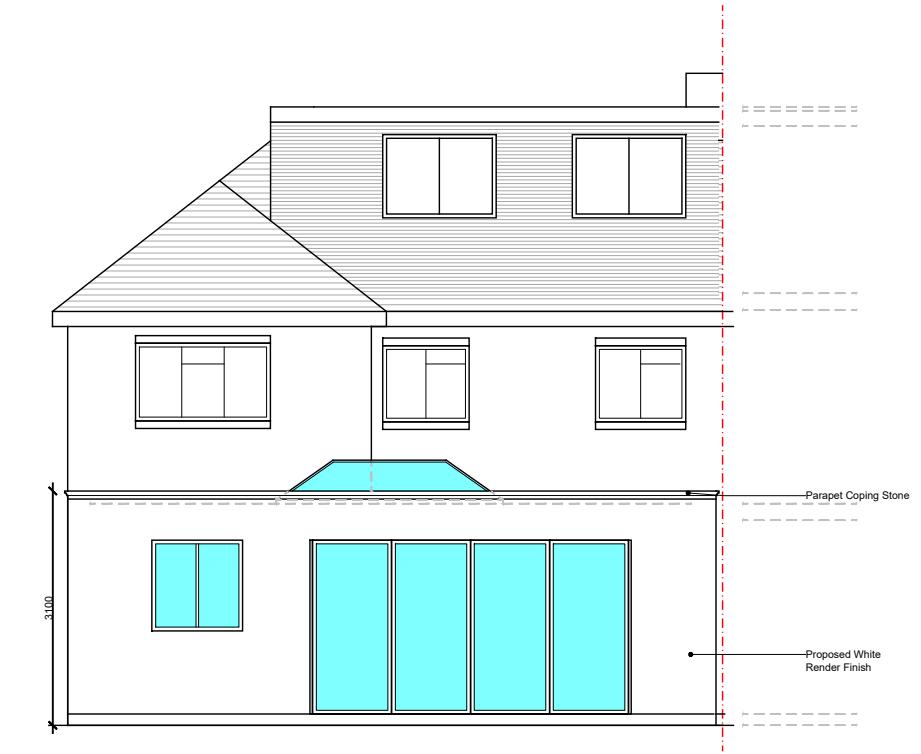


PROPOSED REAR ELEVATION

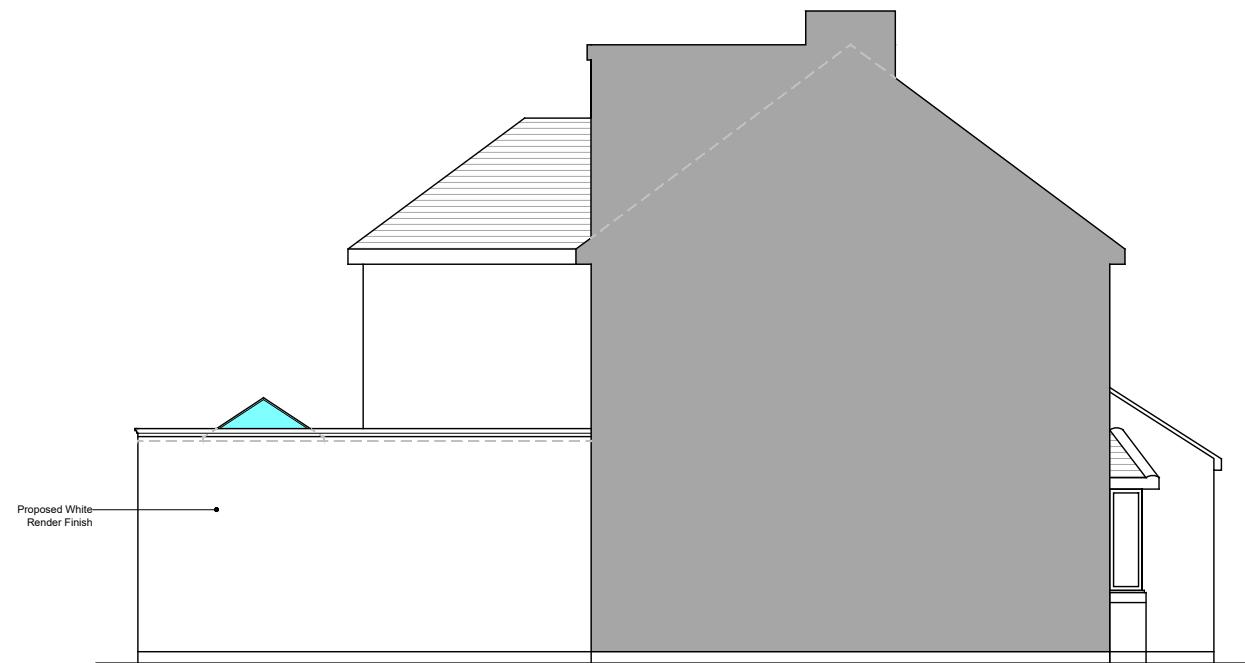

PROPOSED ADJOINING SIDE ELEVATION

GENERAL NOTES

- Existing measured survey to be confirmed by others on site.
- Do not scale from this drawing as it is for solely for planning purposes.
- Figured dimensions to be taken only as per annotations and units in millimetres.
- These are not construction drawings, and not for construction purposes. All building works to be carried out in accordance with current Building Regulations and all other relevant codes of practice.
- All specified products and materials to be fitted and installed according to manufacturers specification and instruction.

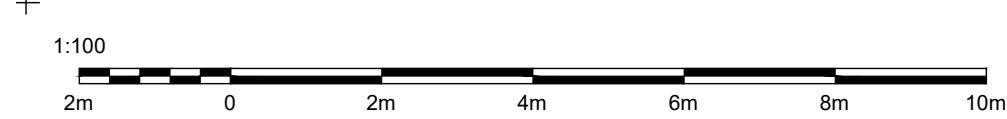

PROJECT NAME
27 THORNHILL ROAD
DRAWING TITLE
PROPOSED ELEVATIONS
SCALE
1:100
STATUS
Planning

DRAWN
AK
CHECK
REV
DATE
17/07/20

ask
structures + design