


NOTES:
Drainage: Inspection Covers are lifted where possible and all drainage invert information has been obtained through visual inspection only, with no entry into manholes. Therefore the complete accuracy cannot be guaranteed. Where drainage is of critical importance we suggest the services of a specialist drainage expert be used.
Trees: Every effort has been made to identify and detail all trees on site but where trees are of critical importance we suggest the use of a specialist such as an arborist. Tree spread and heights are indicative.
GPS: GPS detail is relative to the time and date of survey. GPS levels and grid are obtained using industry standard guidelines and can vary according to the quality of the GPS network at the time of survey. Unless stated otherwise, surveys are Scale factor 1 and Horizontal and Vertical Datum are established from a central site fix and baseline orientation station utilizing GNSS correction data.
Survey notes: Survey specification is linked to the original purpose of the survey commissioned at source and is to be used for this purpose only. Survey is accurate within limitations of site conditions at the time of survey. In areas difficult to survey due to restricted access, lines of sight or dense vegetation, critical dimensions and positions should be verified following suitable clearance.
Survey detail obtained and shown is relative to the plotting scale.
Copyright: This survey information is Copyright Encompass Surveys Ltd (2009). All rights reserved.

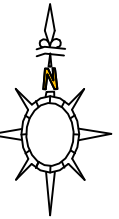

LEGEND

TREE SPECIES INFORMATION

ALDER	ALD	LOCUST	LOC
ASH	ASH	LOCUST PLANE	UPR
ASPEN	ASP	MANHOLE	MNO
BEECH	BCH	MAPLE	MPL
BIRCH	BIR	ORCHARD	ORH
CHERRY	CHY	PRUNE	PRU
CYPRESS	CYP	POPLAR	POP
DWARF	DWA	PRUNUS	PRU
ELM	ELM	ROWAN	ROW
FRUIT	FRU	SILVER BIRCH	SBR
HAWTHORN	HAW	SPRING	SPR
HOLLY	HOL	SWEET CHESTNUT	SCN
HORNBEAM	HRN	WALNUT	WAL
LARCH	LAR	WILLOW	WIL
LIME	LIM	YEW	YEW
LUPIN	LUP	SPECIES UNKNOWN	SNU
		CORVUS	COR

TREE ANNOTATIONS: Tree Species / Tree Root Size / No of Beds / Tree Height / Tree Canopy Spread

FENCE INFORMATION

BARBED WIRE FENCE	BWF	ROOFING LEVEL	RTL
CORRUGATED IRON FENCE	CIF	ROOFING LEVEL	RL
CLOSE BOARD FENCE	CBF	COVER LEVEL	CL
CROWN LINE FENCE	CLF	COVER-ROOF COURSE	CRC
CRISTALL FENCE	CFF	FLOOR LEVEL	FL
CRASH BARRIER	CRB	THRESHOLD LEVEL	THL
HANDRAIL	HOL	OUTRILL LEVEL	OL
IRON RAILING	IRF	THRESHOLD LEVEL	THL
LANCASH FENCE	LUF	FOLI WATER	FW
WOLLENDEN FENCE	WLF	SHRUBS WATER	SW
PALLISADE FENCE	PSF	UNABLE TO LIFT	UTL
POINT FENCE	PTF	WATER LEVEL	WL
POST AND RAIL FENCE	PRF		
POST AND WIRE FENCE	PWF		
STOCK WIRE FENCE	SWF		
TRELLIS FENCING	TLF		

SURFACE INFORMATION

CONCRETE	CONC
BRICK PAVING	BP
FLYING BRICK	FB
PAVING SLABS	PS
RETAINING WALL	RW
TACTILE PAVING	TAC

FEATURE INFORMATION

BOLLARD	BO	NOTICE BOARD	NB
BETTER TELECOM BOX	BTB	POST	P
BETTER TELECOM BOX	BTB	RAIN WATER PIPE	RWP
BUS STOP	BS	RAISED FLOWERBED	RFB
CABLE TELEVISION BOX	CTB	ROAD SIGN	RS
CABLE TELEVISION BOX	CTB	ROOFING EYE	RE
CASTING BOX	CB	SERVICE MANHOLE	SMP
ELECTRICITY CABLE PIT	ECP	SOIL VENT PIPE	SVP
ELECTRICITY CONTROL BOX	ECB	STOP BLOCK	SB
ELECTRICITY POLE	EP	STOP VALVE	SV
FIRE HYDRANT	FH	TELEPHONE POLE	TP
INSPECTION COVER	IC	TELEPHONE CALL BOX	TCB
LAMP POST	LP	TOILET SIGN	TS
LITTER BOX	LB	TRAFFIC SIGNALS	TSC
LITTER BOX	LB	WATER METER	WM
KERO OUTLET	KO	WATER TAP	WT
NONE PLATE	NP		

Level Datum:
Levels are related to OSGB15 derived from the GPS network

Grid:
Grid is related to OSGB15 derived from the GPS network

Northpoint:
The Northpoint position shown on this drawing has been located as accurately as possible, but is only indicative of true North



Encompass Surveys Ltd
Unit 2
Surrey Business Centre
Duxford Road
Park Gate, Southampton
Hampshire SO31 7GA
Tel: 023 8652002 Email: info@encompass-surveys.co.uk
Fax: 023 8650715 Website: encompass-surveys.co.uk

Client: Mase Group

Survey Location: Broadwater Lake
UB9 6PE

Survey type: Topographical Scale: 1:2000/840

Drawing ref: ENC/05/23/2740X1-9 Date: May 2023

Drawn/QA: SC/ZZ/KG Pkt: 9 of 18

TREE SPECIES INFORMATION

FENCE INFORMATION		LEVEL INFORMATION	
BARBED WIRE FENCE	DWF	BASISSET LEVEL	BT
CORRUGATED IRON FENCE	CIF	BDL LEVEL	BL
CLASH BOARD FENCE	CBF	COVER LEVEL	CL
CHAIN LINK FENCE	CLF	CHAMP COURSE	CLC
CHESTNUT CHAINING	CHC	FLOOR LEVEL	FL
CRASH BARRIER	CRB	INVERT LEVEL	IL
HANDRAIL	HDL	OUTFALL LEVEL	OL
RAIL BOLLINGS	RF	THRESHOLD LEVEL	TL
LARCH PAL FENCE	LFP	FOUL WATER	FW
MEDICAL WASTE FENCE	MWF	SURFACE WATER	SW
PALISADE FENCE	PSF	UNABLE TO LIST	UTL
PIPOST FENCE	PIF	WATER LEVEL	WL

SURFACE INFORMATION

[illegible]

Level Datum:

Grid:
Grid is related to OSGB15 derived from the GPS network

Northpoint:
The Northpoint position shown on this drawing has been located as accurately as possible, but is only indicative of true North



Encompass Surveys Ltd
Unit 2
Talisman Business Centre
Duncan Road
Park Gate, Southampton
Hampshire SO31 7GA

Client:	Mace Group		
Survey Location:	Broadwater Lake Uxbridge UB8 6PE		
Survey type:	Topographical	Scale:	1:200@A0
Drawing ref:	ENC/05/23/2740X1-10	Date:	May 2023
Drawn/QA:	SC/ZZ/KG	Plot:	10 of 18

APPENDIX C

Bathymetry Survey