



## Appendix 6.2

### CONSTRUCTION PHASING DRAWINGS

---





Construction Phasing	
I	<b>Phase I - Pre-commencement works:</b> 1. Installation of sea compound and facilities 2. Access Road improvements 3. Creation of a visual screen within Broadwater Lake using submerged willow planters
	<b>Phase II - In-habit works:</b> 1. Dredging 2. Removal / reduction of islands 3. Land reclamation 4. Securing boundary to township
	<b>Phase III - Peninsula works:</b> 1. Construction of buildings, structures and roads 2. Landscape
	<b>Phase IV:</b> 1. Post-construction ecological enhancements including floating reedbeds and tern rafts 2. Ecological reinstatement of BSC and relocation of ponsons

08	Buildings layout amended	17.11.15	JR	PO
07	Updated to latest layout	10.11.15	JR	PO
06	BSC re-issuance moved to Phase IV	13.08.15	DB	PO
05	Updated to latest layout	14.07.15	JR	DB
04	Updated following comments	10.11.13	DB	PO
03	Layout amended	11.09.13	JR	PO
02	Updated to Latest Layout	16.06.13	DB	PO
01	First Issue	14.08.13	DB	PO
Rev	Amendments	Date	Drwn	Chkd

Project HWSFAC		
Drawing Title Construction Phasing Phase 4		
Project No. 2121	Scale @ A0 1:1500	Project Status For Stage 3
Drawing No. HWSFAC-COL-XX-XX-DR-L-6123		Revision 08





Construction Phasing	
I	<b>Phase I - Pre-commencement works:</b> 1. Installation of sea compound and facilities 2. Access Road improvements 3. Creation of a visual screen within Broadwater Lake using submerged willow planters
	<b>Phase II - In-lake works:</b> 1. Dredging 2. Removal / reduction of islands 3. Land reclamation 4. Securing boundary to township
	<b>Phase III - Peninsula works:</b> 1. Construction of buildings, structures and roads 2. Landscaping
II	<b>Phase IV -</b> 1. Post-construction ecological enhancements including floating reedbeds and tern rafts 2. Ecological reinstatement of BSC and relocation of porpoons

08	Buildings layout amended	17.11.15	JR	PO
07	Updated to latest layout	10.11.15	JR	PO
06	BSC reinforcement moved to Phase IV	13.08.15	DB	PO
05	Updated to latest layout	14.07.15	JR	DB
04	Updated following comments	10.11.13	CR	PO
03	Layout amended	11.09.13	JR	PO
02	Updated to Latest Layout	16.06.13	DB	PO
01	First Issue	14.08.13	DB	PO
Rev	Amendments	Date	Drwn	Chkd

Project HWSFAC		
Drawing Title Construction Phasing Phase I		
Project No. 2121	Scale @ A0 1:1500	Project Status For Stage 3
Drawing No. HWSFAC-COL-XX-XX-DR-L-6120		Revision 08






Construction Phasing	
I	Phase I - Pre-commencement works: 1. Installation of site compound and facilities 2. Access Road improvements 3. Creation of a visual screen within Broadwater Lake using submerged willow planters
	Phase II - In-lake works: 1. Dredging 2. Removal / reduction of islands 3. Land reclamation 4. Securing boundary to township
	Phase III - Peninsula works: 1. Construction of buildings, structures and roads 2. Landscaping
	Phase IV 1. Post-construction ecological enhancements including floating reedbeds and tern rafts 2. Ecological reinstatement of BSC and relocation of ponsons

08	Buildings layout amended	17.11.15	JR	PO
07	Updated to latest layout	10.11.15	JR	PO
06	BSC re-issuance moved to Phase IV	13.08.15	DB	PO
05	Updated to latest layout	14.07.15	JR	DB
04	Updated following comments	10.11.13	DB	PO
03	Layout amended	11.09.13	JR	PO
02	Updated to Latest Layout	16.06.13	DB	PO
01	First Issue	14.08.13	DB	PO
Rev	Amendments	Date	Drwn	Chkd

Project HWSFAC		
Drawing Title Construction Phasing Phase 2		
Project No. 2121	Scale @ A0 1:1500	Project Status For Stage 3
Drawing No. HWSFAC-COL-XX-XX-DR-L-6121		Revision 08



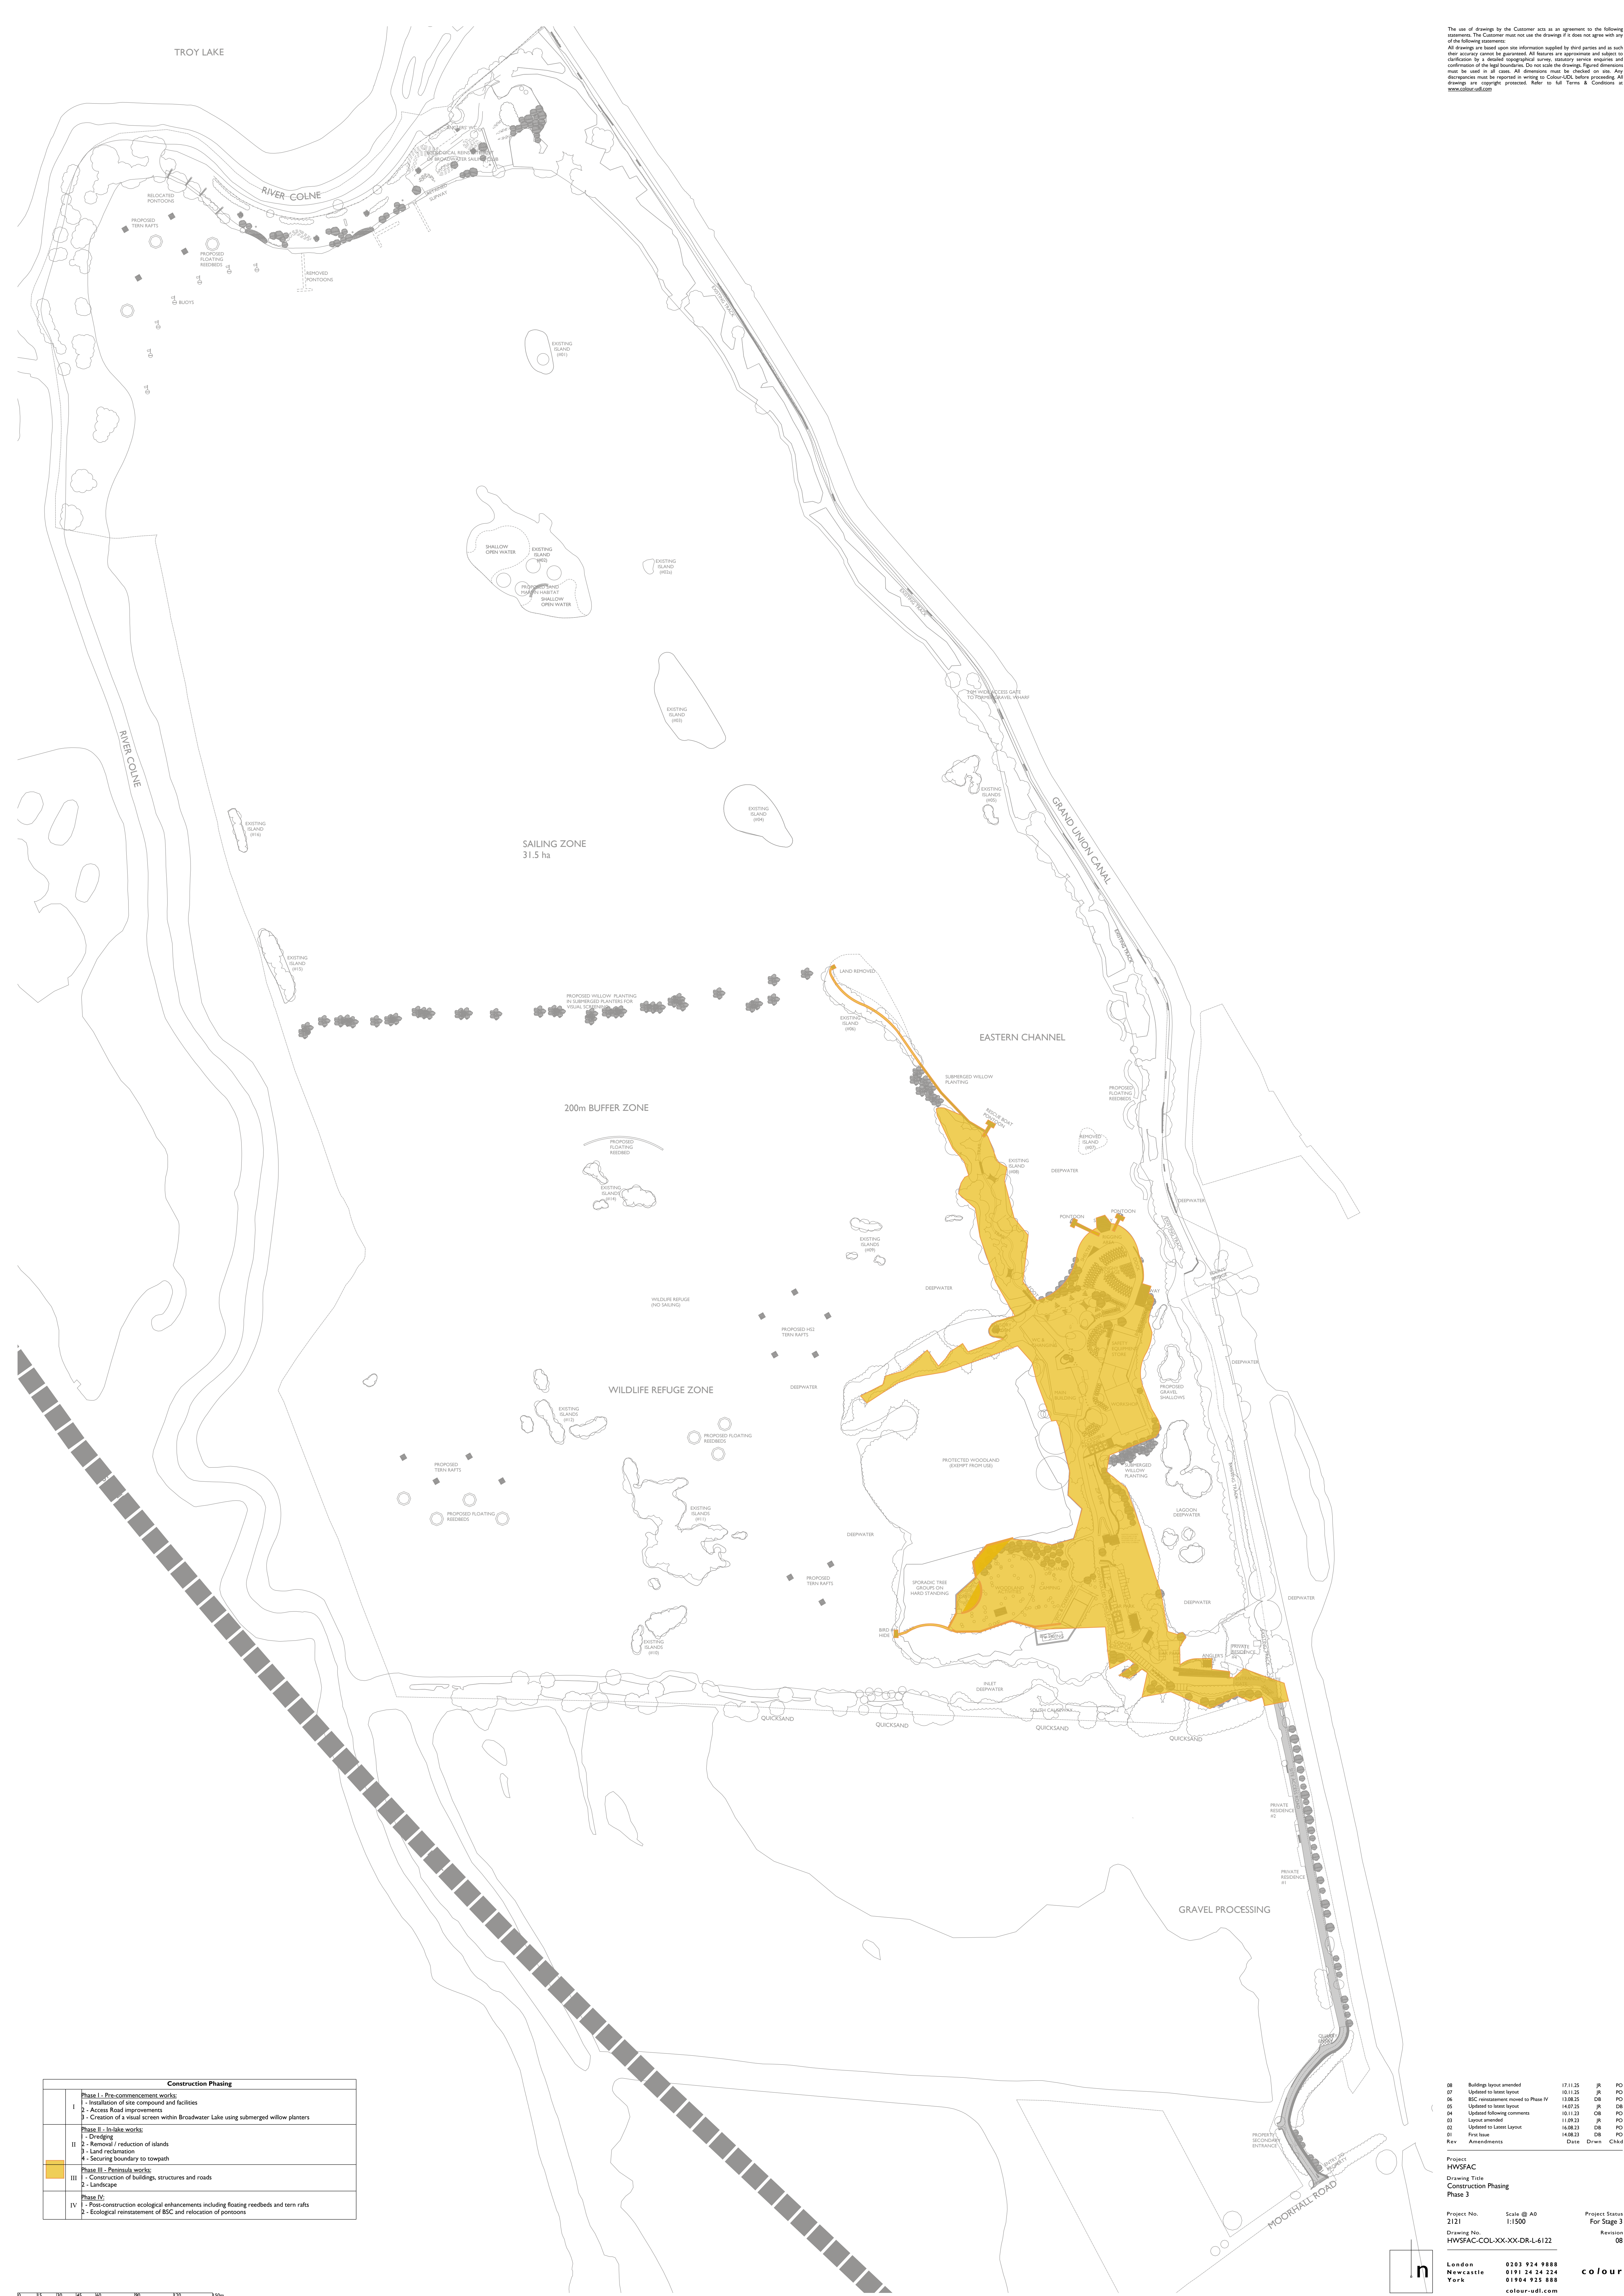

Construction Phasing	
I	<b>Phase I - Pre-commencement works:</b> 1. Installation of sea compound and facilities 2. Access Road improvements 3. Creation of a visual screen within Broadwater Lake using submerged willow planters
	<b>Phase II - In-habit works:</b> 1. Dredging 2. Removal / reduction of islands 3. Land reclamation 4. Securing boundary to township
	<b>Phase III - Peninsula works:</b> 1. Construction of buildings, structures and roads 2. Landscape
	<b>Phase IV</b> 1. Post-construction ecological enhancements including floating reedbeds and tern rafts 2. Ecological reinstatement of BSC and relocation of ponsons

08	Buildings layout amended	17.11.15	JR	PO
07	Updated to latest layout	10.11.15	JR	PO
06	BSC re-issuance moved to Phase IV	13.08.15	DB	PO
05	Updated to latest layout	14.07.15	JR	DB
04	Updated following comments	10.11.13	DB	PO
03	Layout amended	11.09.13	JR	PO
02	Updated to Latest Layout	16.06.13	DB	PO
01	First Issue	14.08.13	DB	PO
Rev	Amendments	Date	Drwn	Chkd

Project HWSFAC		
Drawing Title Construction Phasing Phase 3		
Project No. 2121	Scale @ A0 1:1500	Project Status For Stage 3
Drawing No. HWSFAC-COL-XX-XX-DR-L-6122		Revision 08