


**GENERAL NOTES:**

1. The drawings included in this sheet are not to be scaled.
2. All dimensions shown in millimetres
3. Footprint of buildings shown at 1.000m above ground level
4. All dimensions are to be checked on site prior to the commencement of work and any discrepancy is to be reported to the construction manager before construction.
5. All work is to be carried out in accordance with all relevant building regulations and allied legislation.
6. All contractors and sub-contractors must ensure that they have the latest issue of this drawing and details before the commencement of work on site.
7. All materials and equipment installed in strict compliance with relevant manufacturers' instructions and recommendations.
8. All works on site to be managed and implemented so as a result of the designs indicated on this drawing are to be given full consideration for compliance with the Health and Safety CDM Regulations in respect of design and implementation on site and no works are to be undertaken if it is considered that compliance with the Building Regulations cannot be achieved.

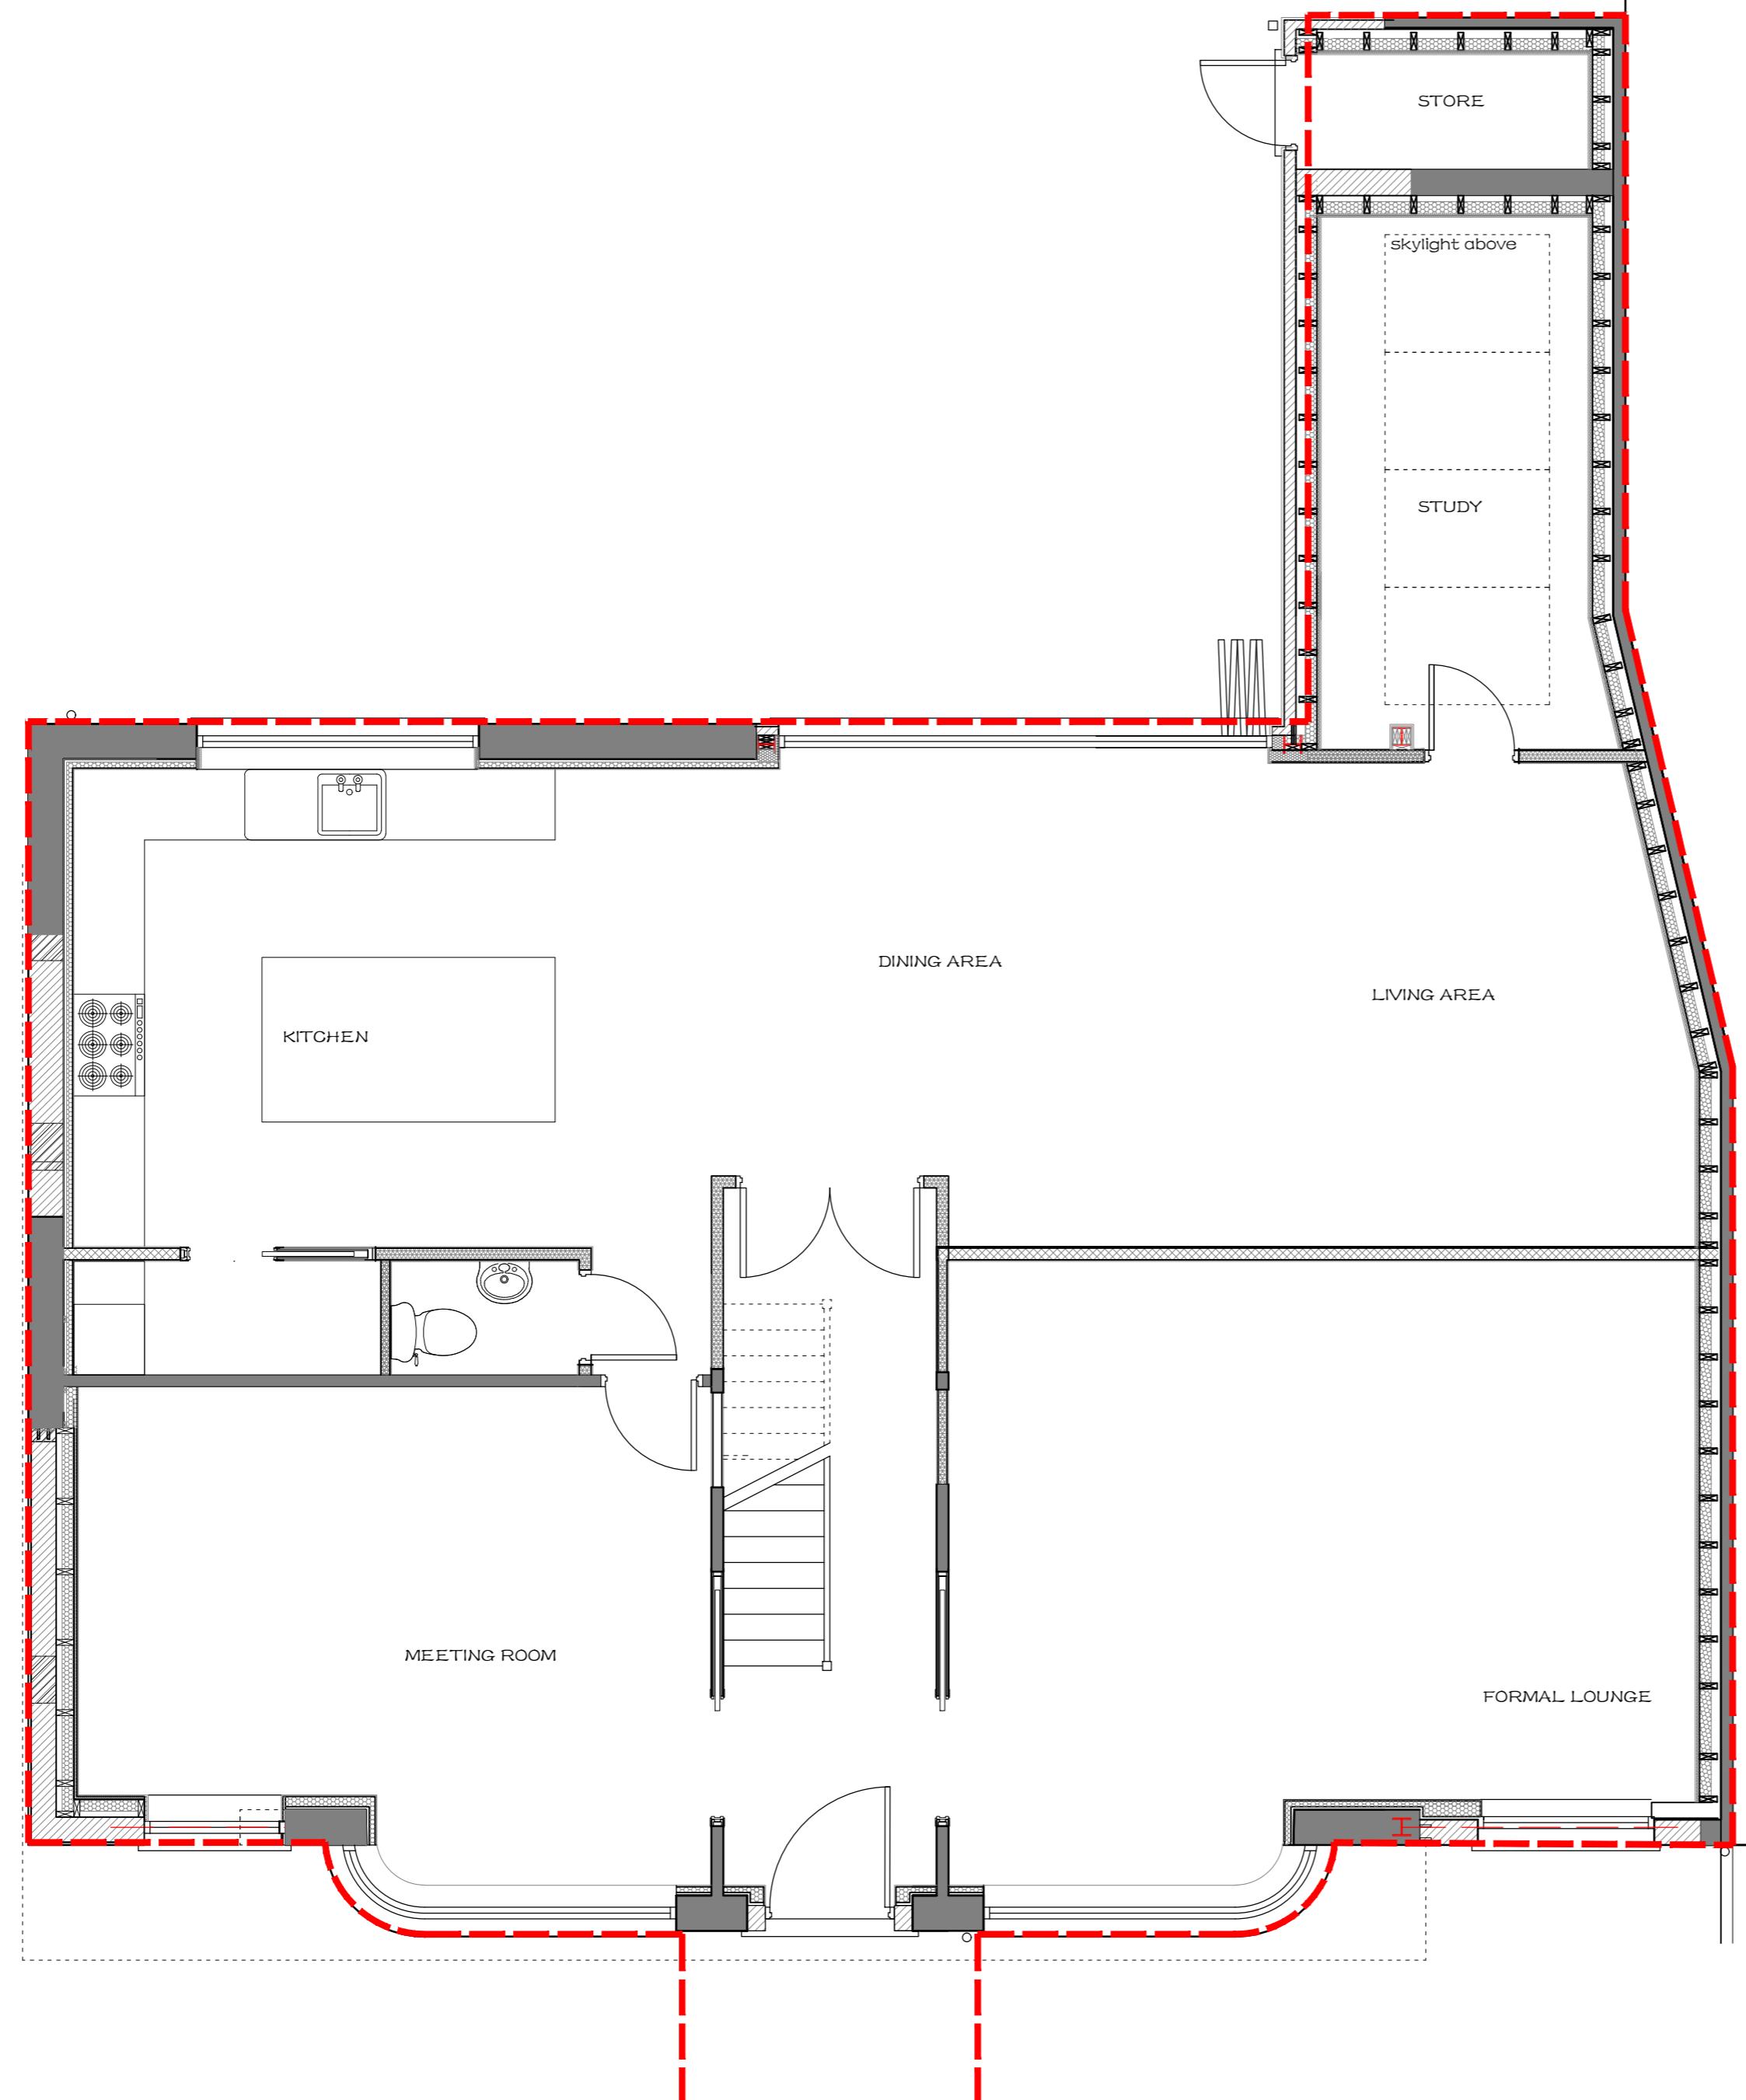

KEY:



existing walls

outline as approved planning permission ref : 23834/APP/2023/2454

0 0.5 1 1.5 2 2.5  
SCALE 1:50 at A2 plot scale  
meters

**PLANNING**

Scale / A2 sheet	1:50
Drawn by	IB
Revision	-
Issue Date	25.01.24

Drawing Nr. 170 PL (2-) 006  
Drawing Name  
PROPOSED GRD FL PLAN

Project ID 170  
Client  
Mr. Mark Edwards  
Site Address  
32 Bury Avenue  
Ruislip HA4 7RT

**ARCHITECTURAL DRAWING**

**DASH**  
hello@studiodash.co.uk 02038486810

© Dash House Group Ltd. All rights reserved. This drawing is the sole property of Dash House Group Ltd. and any use of this drawing without the express written permission of the owner is strictly prohibited. Drawing scales as indicated are for reference only. Work must be carried out in strict accordance with the approved documents. Any discrepancies shall be reported to the architect for comment.