
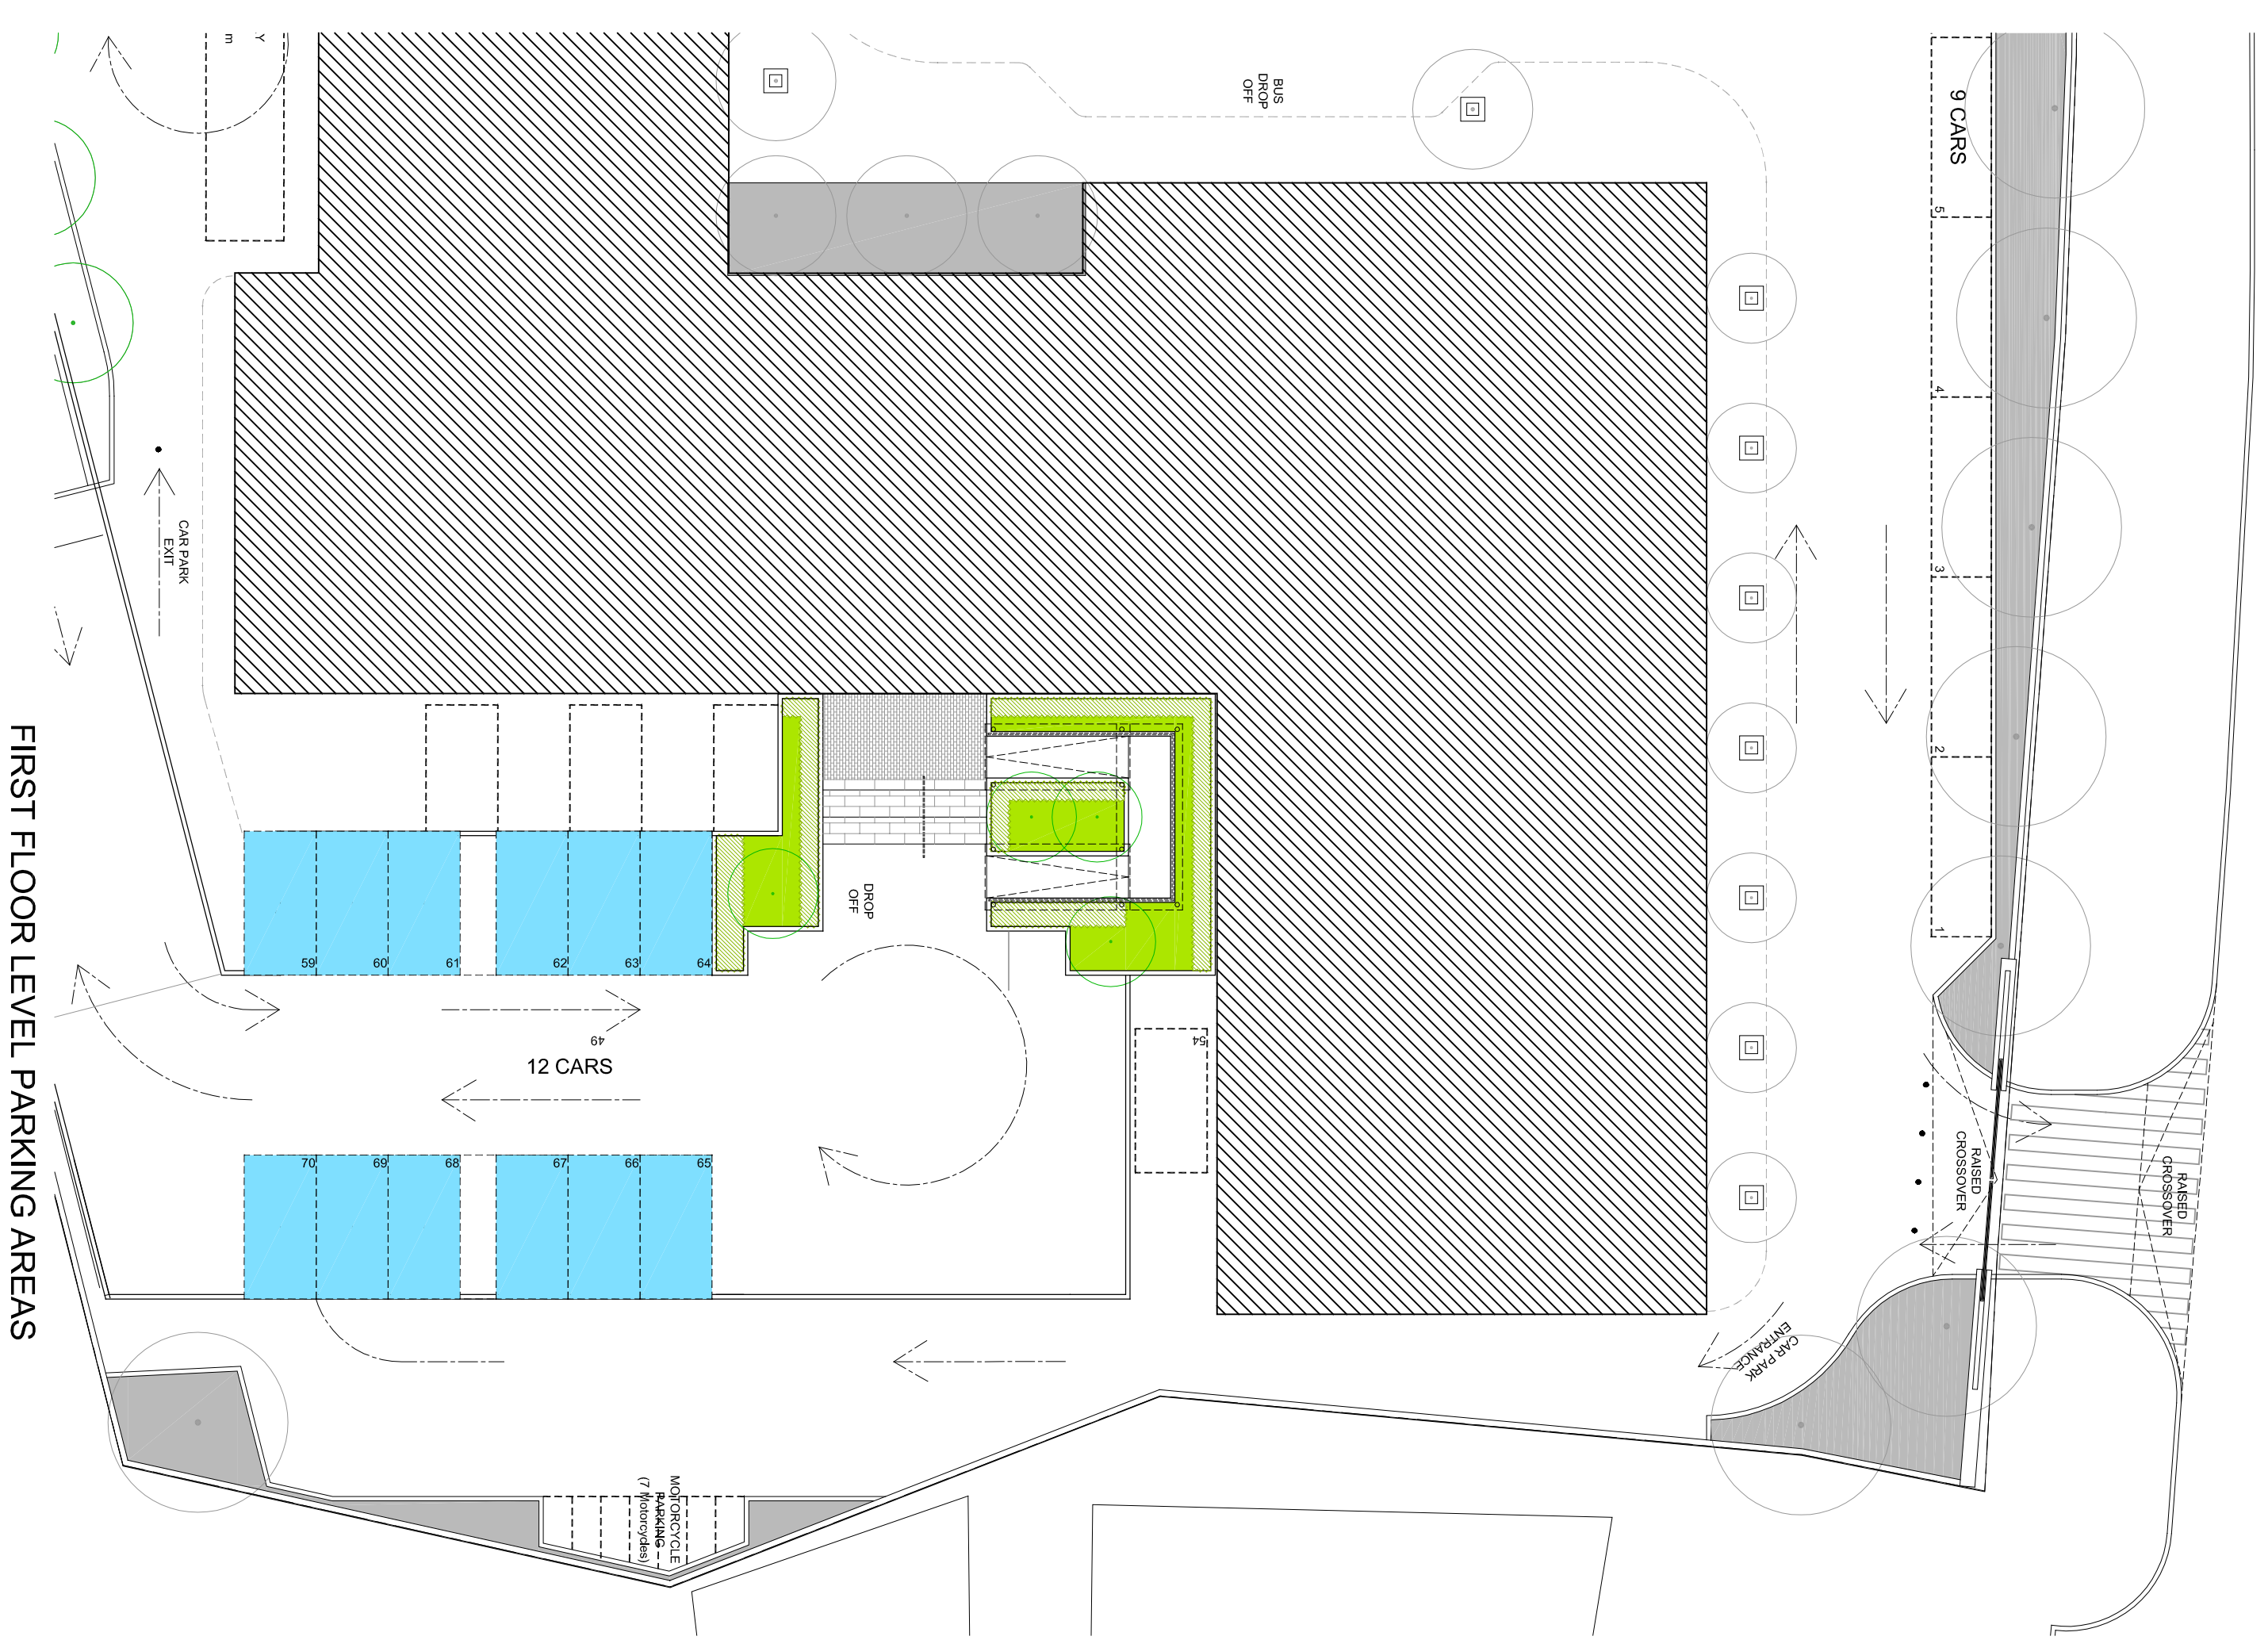


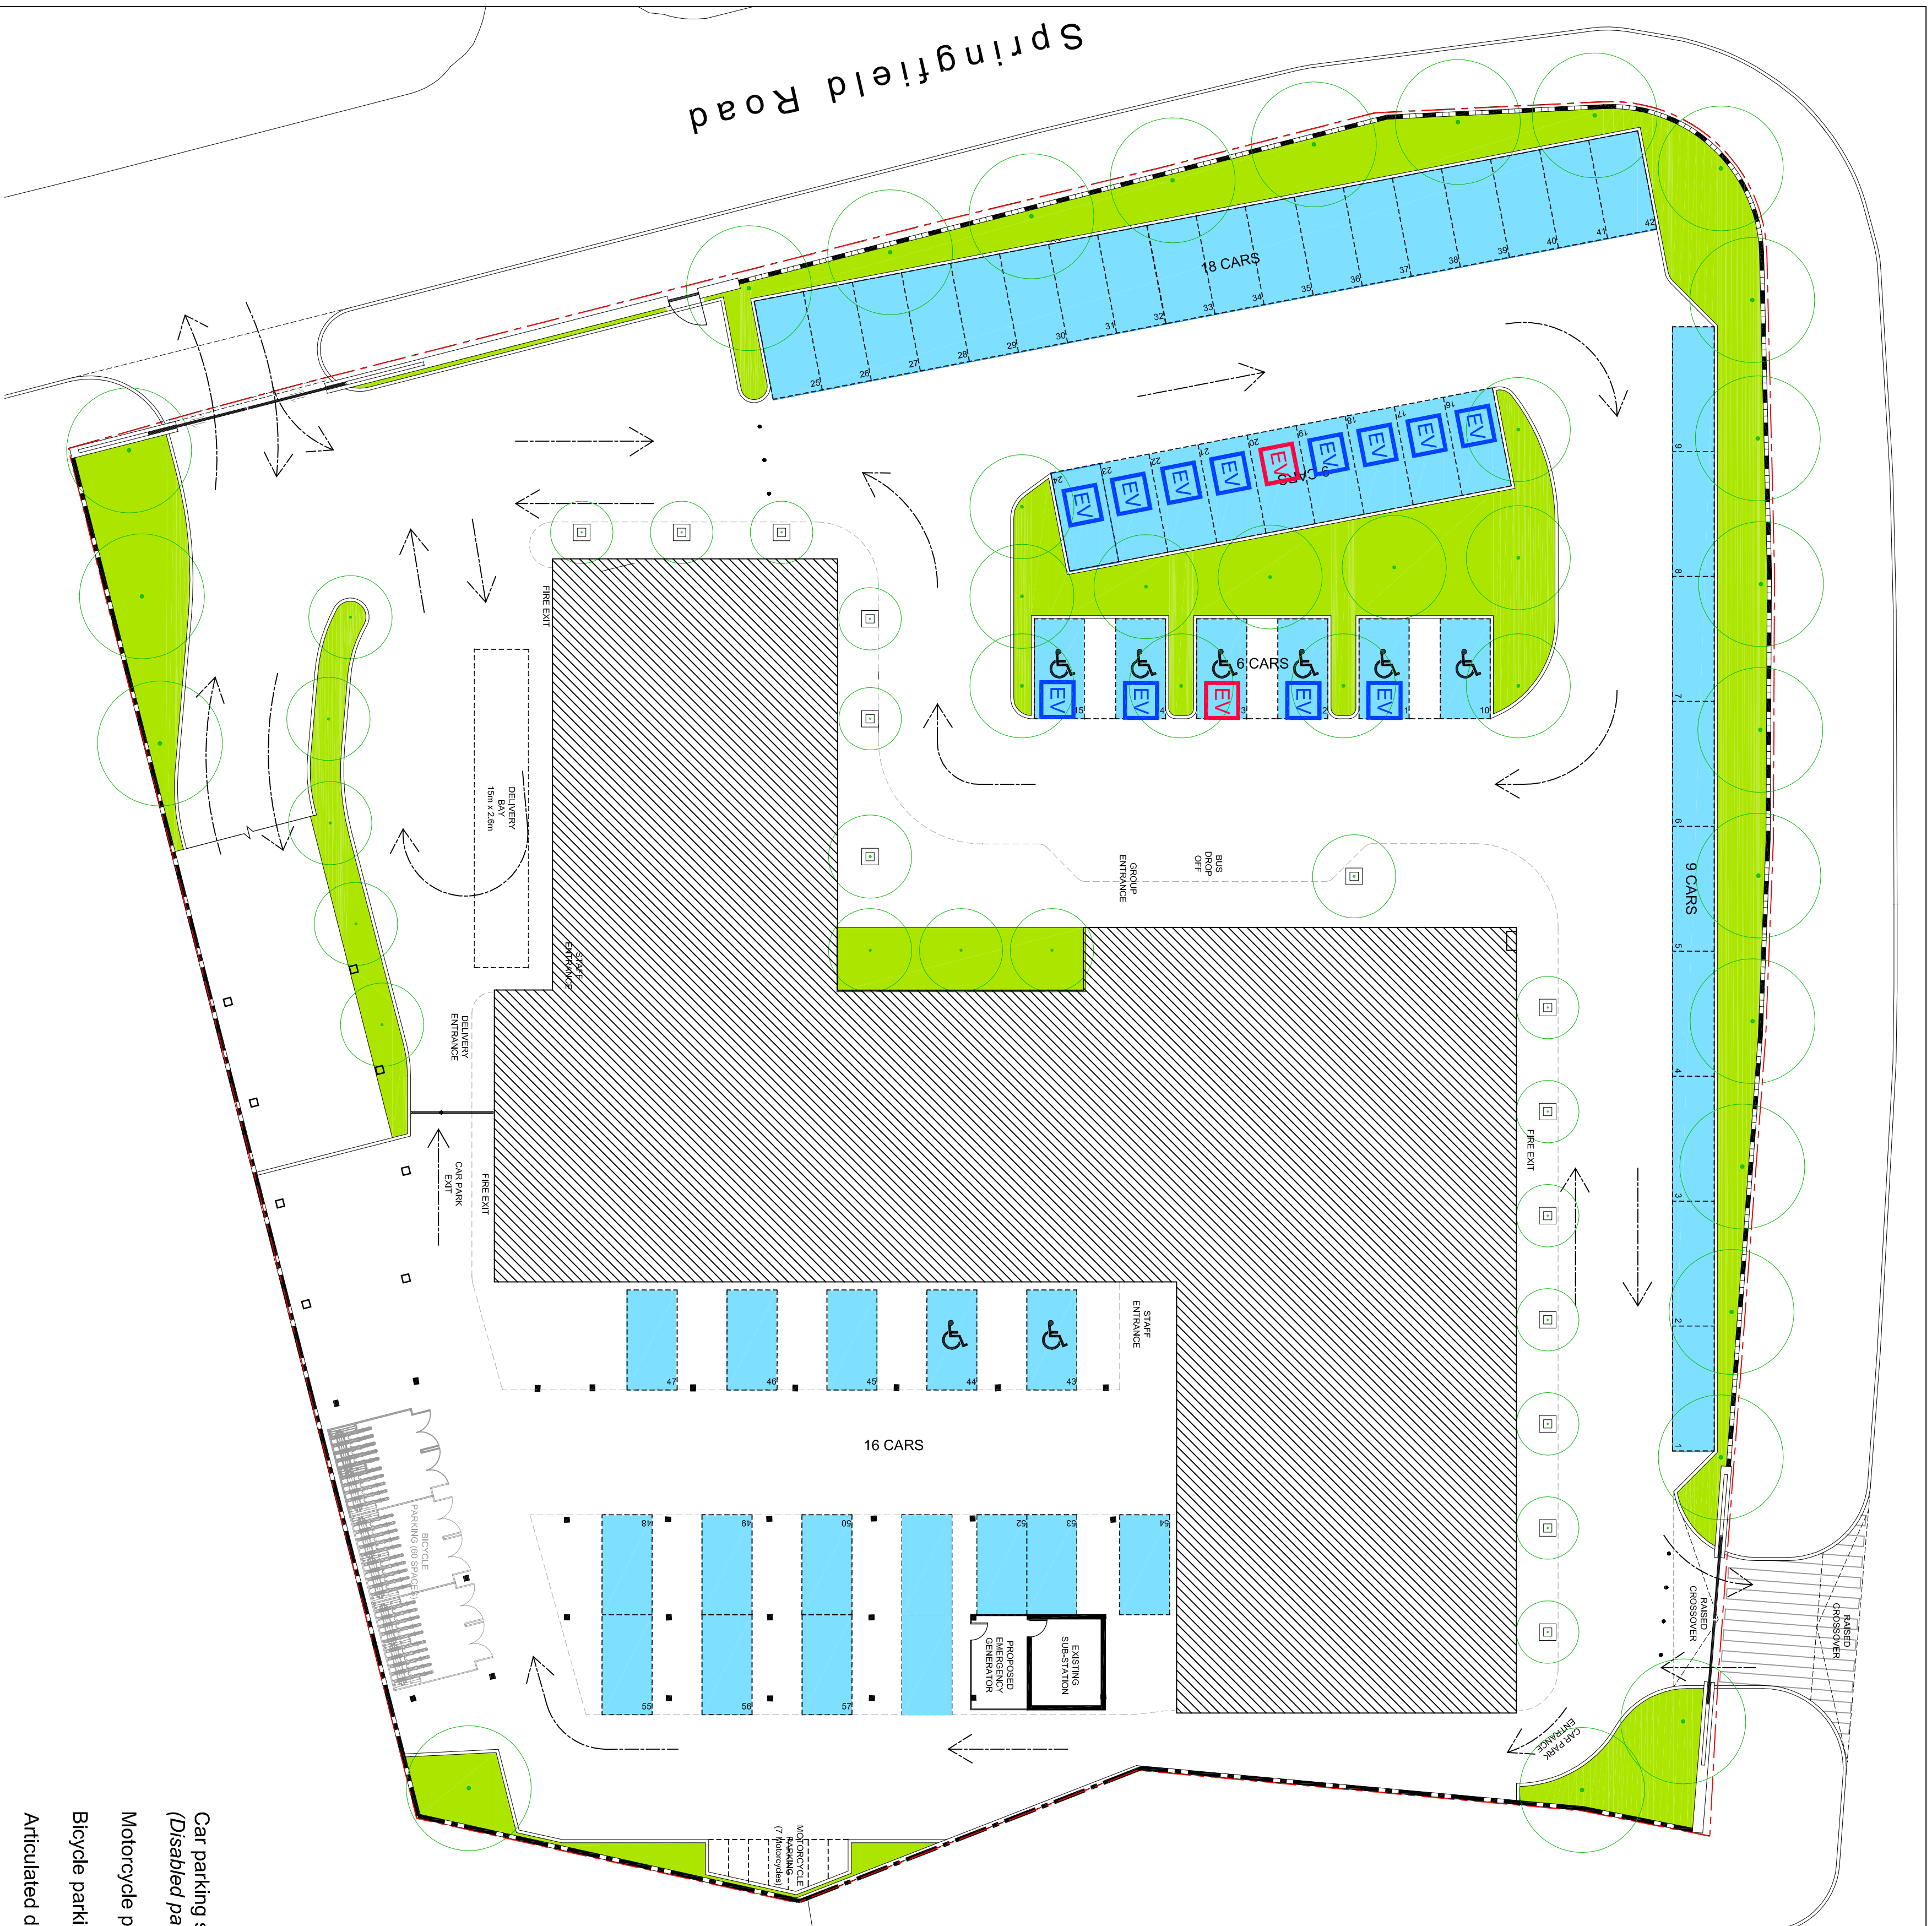

Notes:
Do not scale from this drawing
All dimensions to be checked on site

GROUND FLOOR LEVEL PARKING AREAS

Car parking spaces
(Disabled parking spaces)
Motorcycle parking spaces
Bicycle parking spaces
Articulated delivery vehicles

- EV CAR PARKING SPACE FOR EV CHARGING
- EV CONTAINMENT INSTALLED FOR FUTURE PROVISION FOR EV CHARGING


Car parking spaces: 70
(Disabled parking spaces:8)

Motorcycle parking spaces: 7

Bicycle parking spaces: 60

Articulated delivery vehicle bay: 1

Bus/coach bay: 1

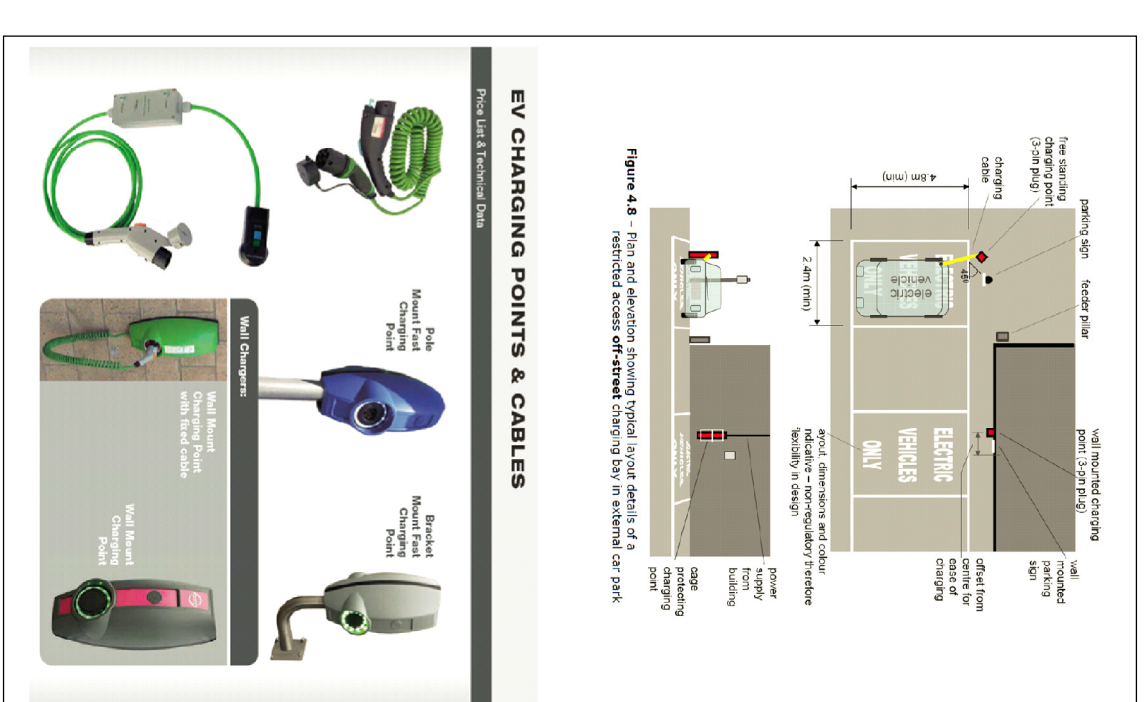

Chill Garden Lewis
architects & designers

Studio 1
135 Commercial Street
Spitalfields
London E1 6BJ

T +44 (0) 20 7539 1200
F +44 (0) 20 7539 1201
E hq@chilluk.com
www.chilluk.com

Child Graddon Lewis
architects & designers
Studio 1
155 Commercial Street
Spitalfields
London E1 6BJ
T +44 (0) 20 7539 1200
F +44 (0) 20 7539 1201
E hq@cgluk.com
www.cgluk.com