



B KEY PLAN  
SCALE 1:750

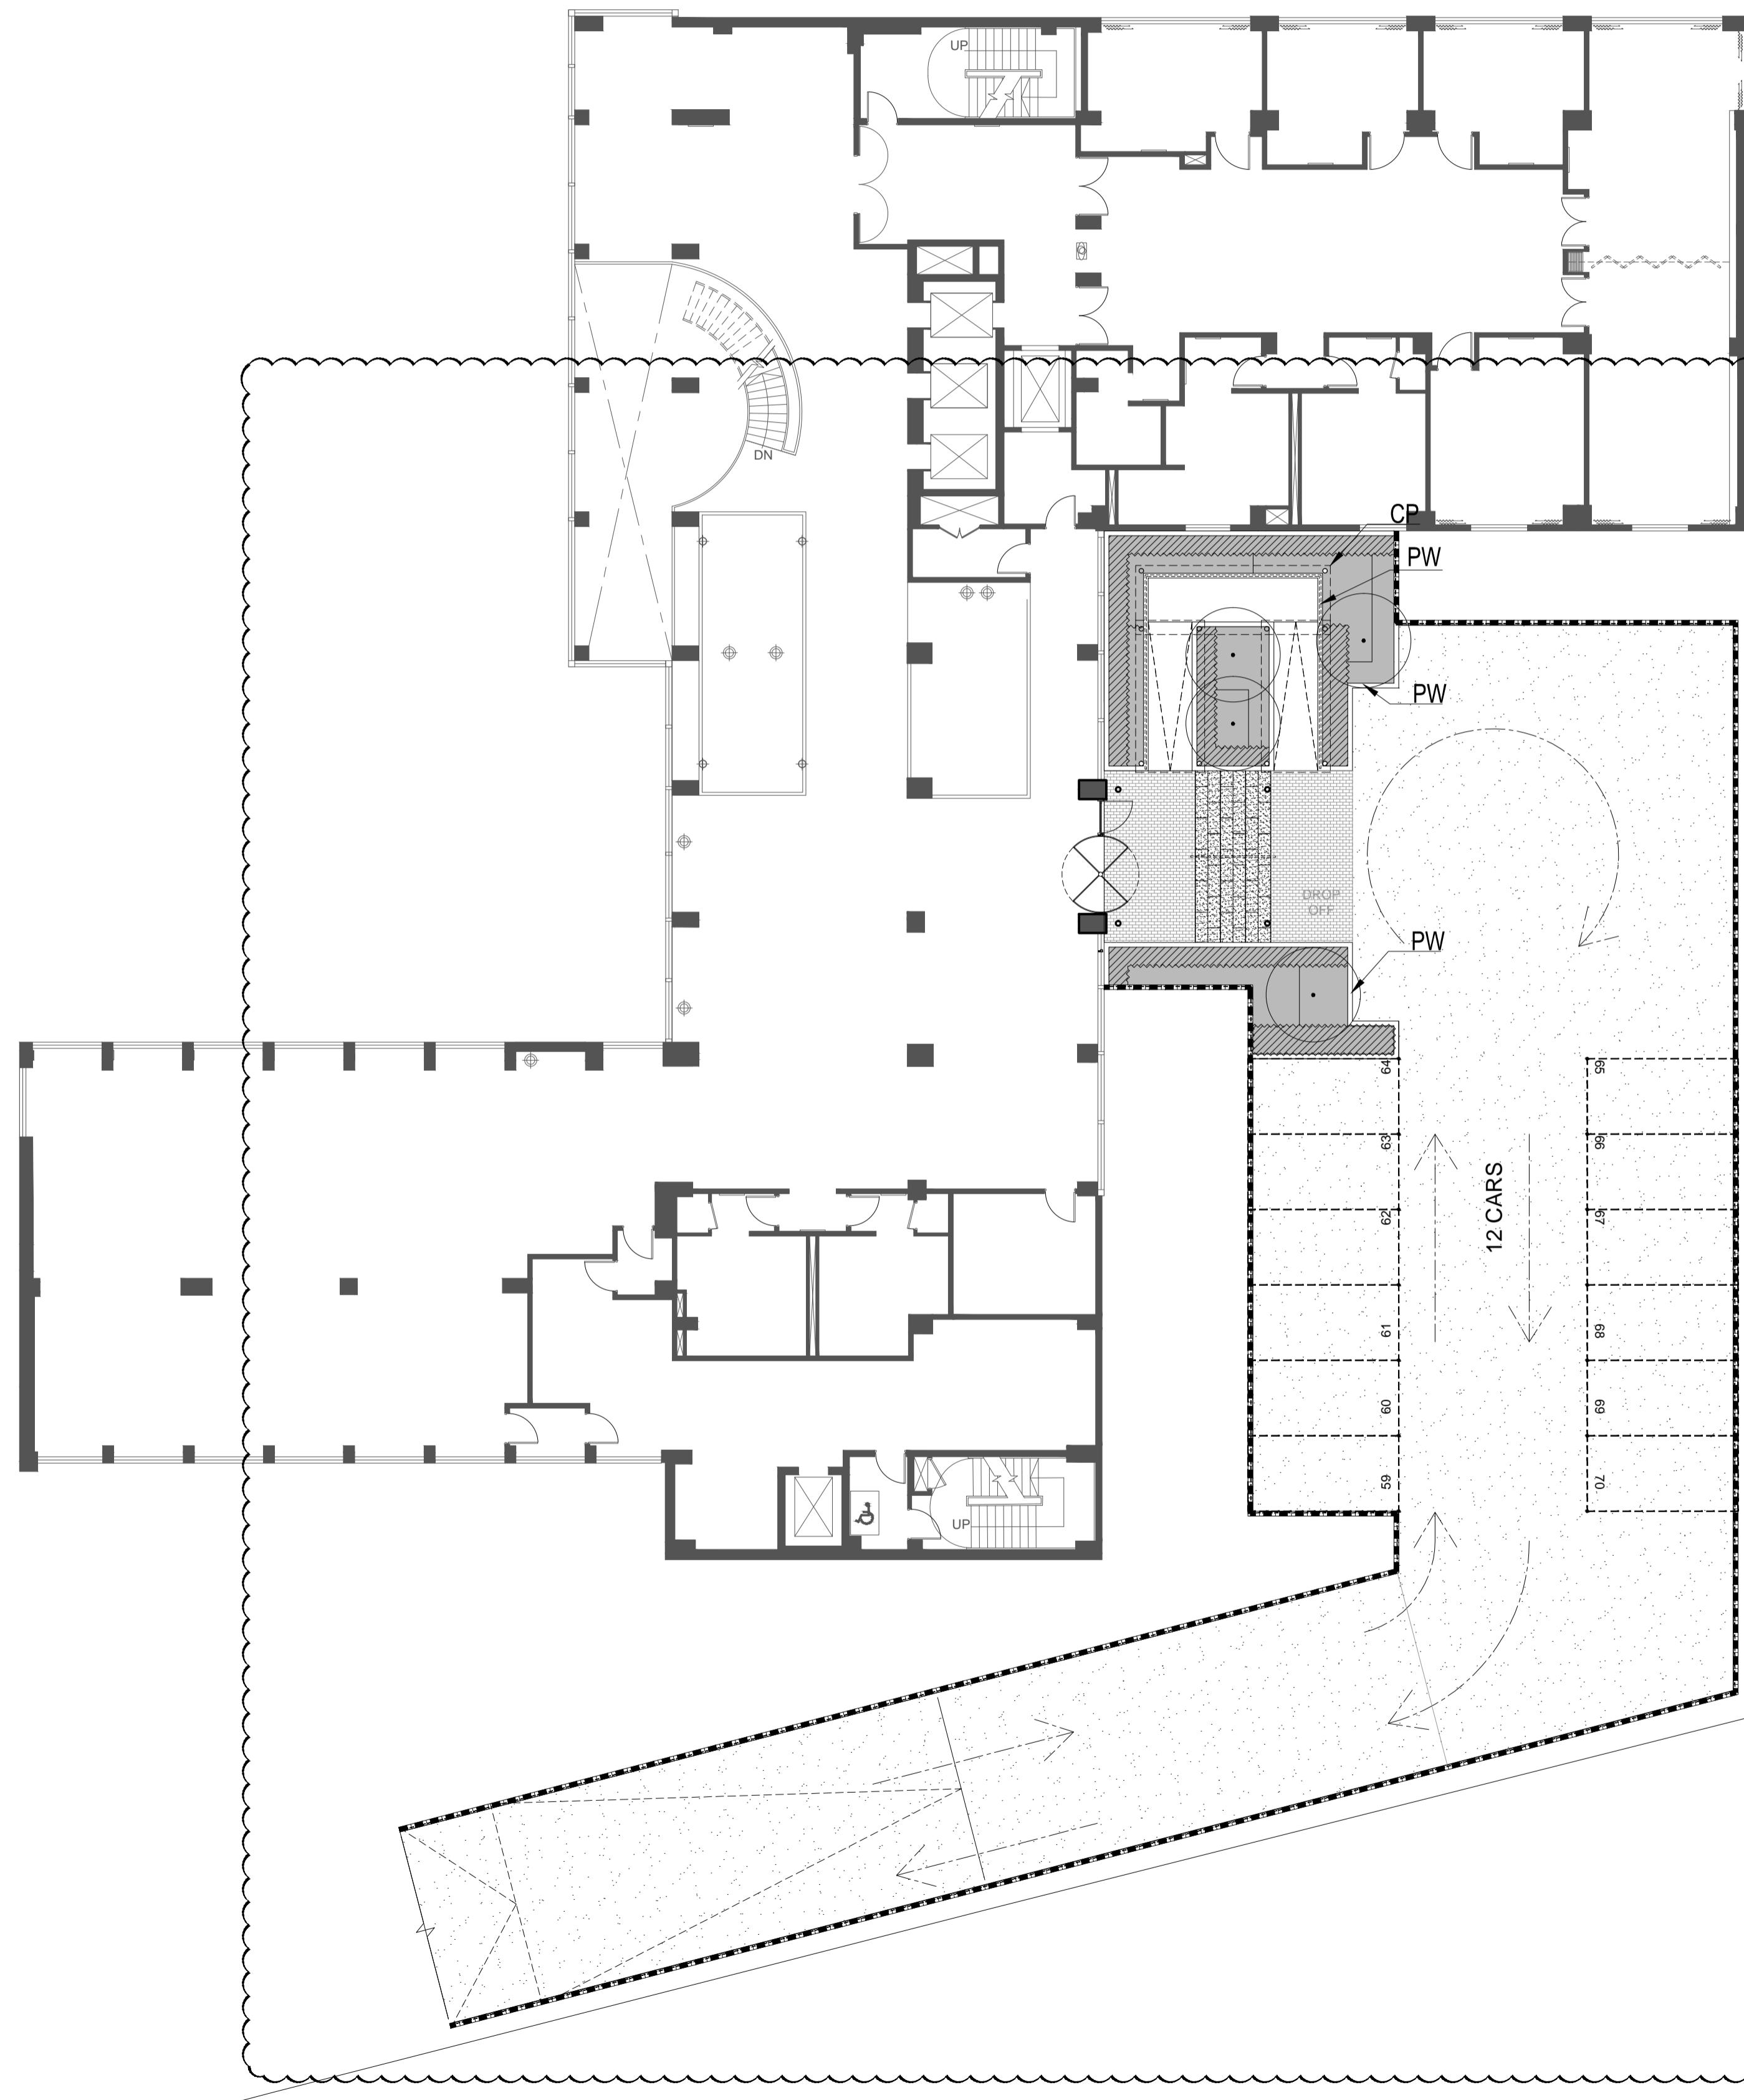


A GENERAL ARRANGEMENT PLAN  
SCALE 1:150

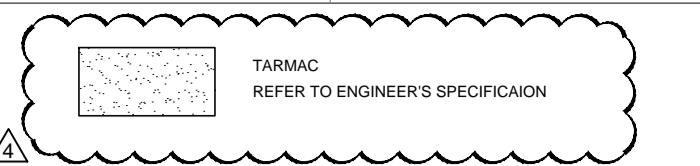


TARMAC  
REFER TO ENGINEER'S SPECIFICATION



CONCRETE BLOCK PAVING, LA LINA BY MARSHALLS OR SIMILARLY APPROVED  
MIXED COLOUR: LIGHT GRANITE, MID GREY GRANITE, GREY GRANITE & ANTHRACITE BASALT  
REFER TO MATERIAL PLAN AND ENGINEER'S SPECIFICATIONS

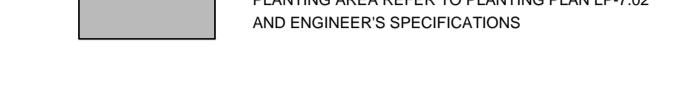


PLANTING AREA REFER TO PLANTING PLAN LP-7.02  
AND ENGINEER'S SPECIFICATIONS

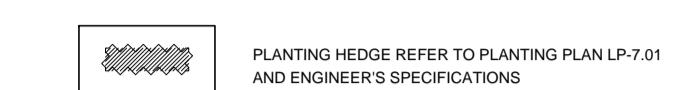

PLANTING HEDGE REFER TO PLANTING PLAN LP-7.01  
AND ENGINEER'S SPECIFICATIONS



PROPOSED TREES REFER TO PLANTING PLAN LP-6.01  
AND ENGINEER'S SPECIFICATIONS

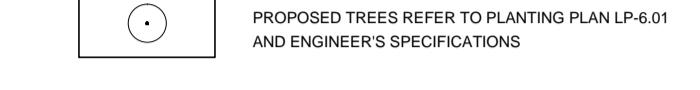

RAILING 1100mm HIGH REFER TO DETAIL LD-2.05 & LD-2.06  
AND ENGINEER'S SPECIFICATIONS



PLANTER WALL 450mm HIGH REFER TO DETAIL LD-3.05  
REFER TO DETAIL LD-3.05 AND ENGINEER'S SPECIFICATIONS

Notes  
ALL MEASUREMENTS, DIMENSIONS SHOULD BE VERIFIED ON SITE  
AND IN ACCORDANCE TO EXISTING SITE CONDITIONS.  
DRAWINGS ARE THE PROPERTY OF THE DESIGNER  
TO BE PREPARED BY SPECIALIST AND SUBMITTED  
FOR LANDSCAPE ARCHITECTS APPROVAL

ALL PAVING MATERIAL FOR EVA OR VEHICLE AREAS  
USE 80mm THK.

Rev.	Description	Date
04	GENERAL REVISION	22/10/2015
03	CONSTRUCTION DOCUMENTS	21/11/2014
02	VE SUBMISSION	29/05/2014
01	TENDER SUBMISSION	10/12/2013
00	1ST SUBMISSION	28/11/2013




Client

MAGILL INVESTMENTS LIMITED

Project

HEATHROW GATE HOTEL  
27 UXBRIDGE ROAD  
HAYES, MIDDLESEX  
UB4 0JN

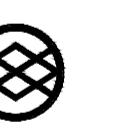

ST LEGERE  
EST 1999

St. Legere Design International Ltd.  
7/F, Pacific Plaza,  
410 Des Voeux Road West,  
Shek Tong Tsui, HK

Project Phase

CONSTRUCTION DOCUMENTS

Drawing Title

GENERAL ARRANGEMENT PLAN  
1/F

TOTAL CAR PARKING SPACES	70
DISABLED PARKING SPACES	8
PARKING SPACES FOR ELECTRICAL VEHICLES	20
MOTORCYCLE PARKING SPACES	7
BICYCLE PARKING SPACES	30
DELIVERY BAY	1
BUS / COACH DROP-OFF	1

Designed by: VV BW TY |  
Drawn by: BW TY |  
Checked by: VV DS |  
Project no. Scale

1305 1:250 (A1)

DWG no. Rev.

LG-1.02 4