




Scale Bar in Metres at 1:100


All proposed materials to match existing.

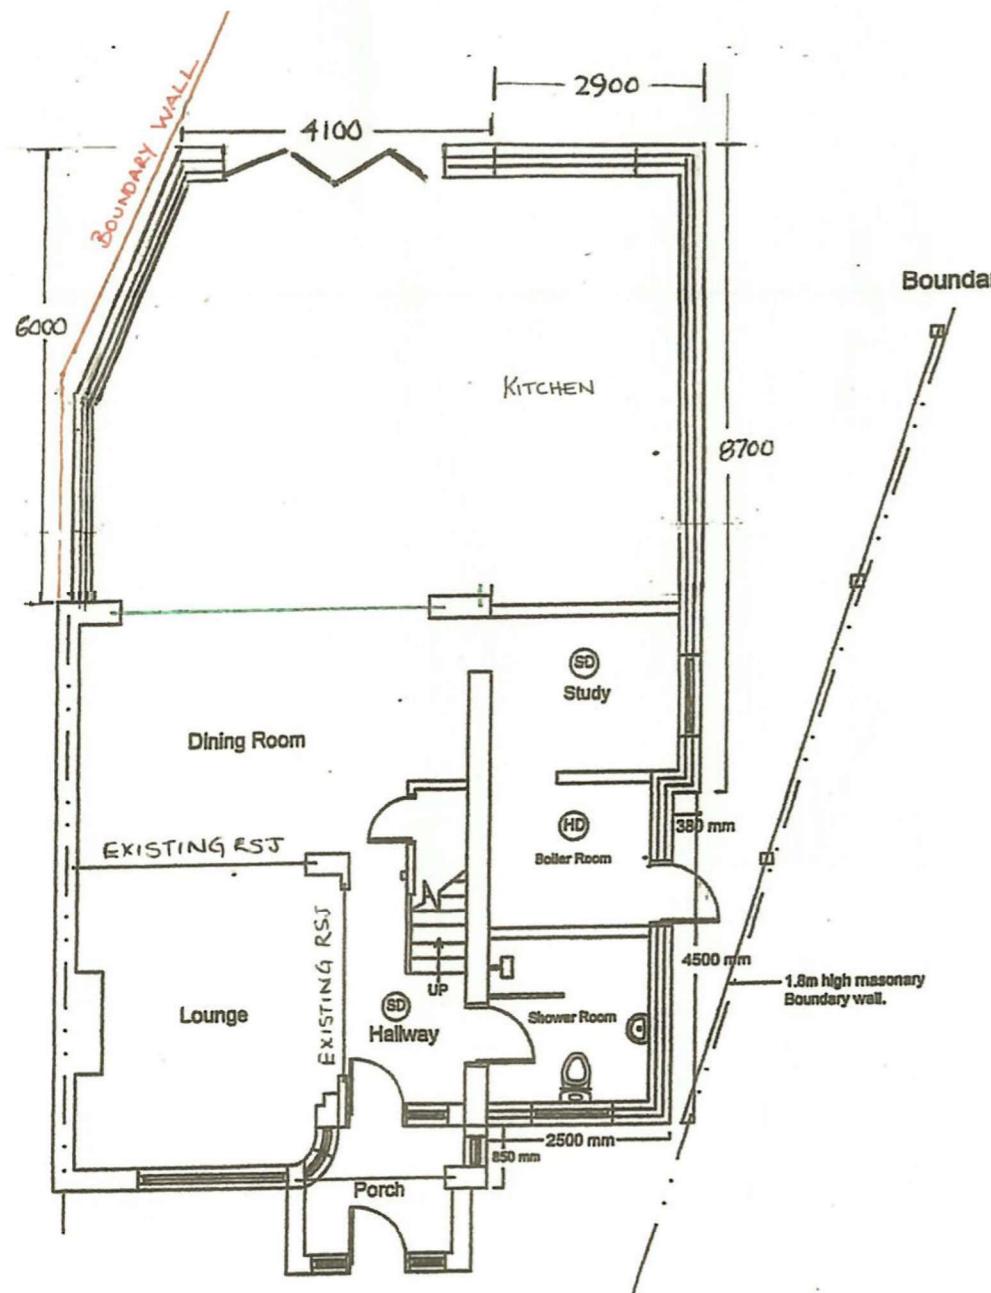

Proposed Ground Floor Plan



Proposed Rear Elevation

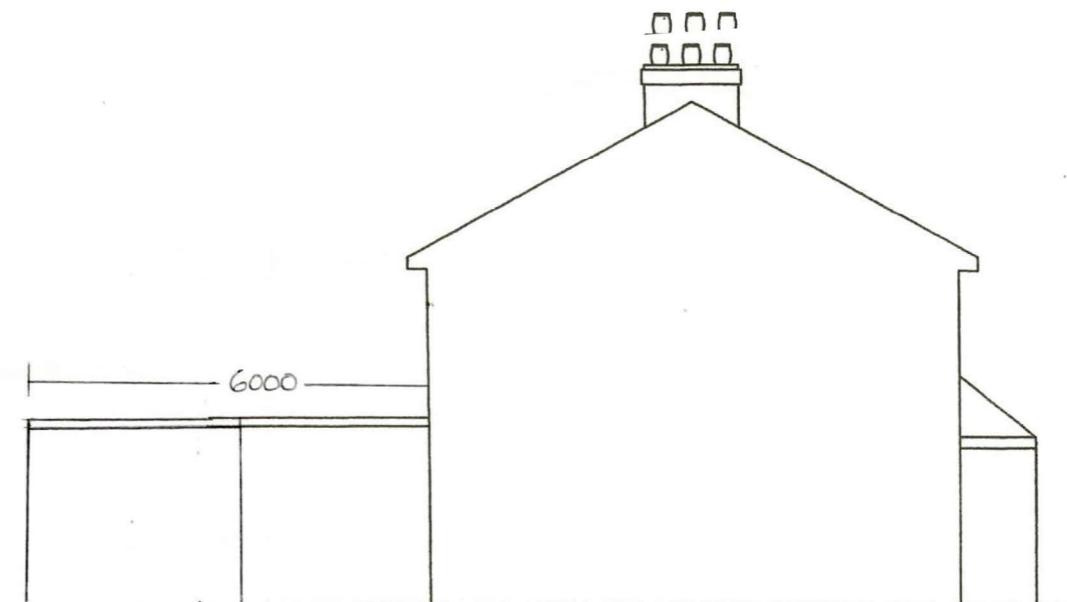

Proposed Side Elevation View From No.20



Proposed Front Elevation

Proposed Side Elevation View From No.16

Notes:

1. All dimensions are approximate and in mm and ft unless otherwise stated.
2. This drawing is to be read in conjunction with any other relevant drawings.
3. All drawings are copyright©
4. Foundation depth of 1200mm relates only to subsoil conditions which are either gravel or sand.

Revisions:

Site Address:

18 Bradenham Road, Hayes UB4 8LP

Drawing Title:

Proposed Floor Plan and Elevations

Scale:

1:100

Date:

Ref:

18BRADENHAMROADsiderear Rev1 002