





SITE LOCATION PLAN
SCALE= 1:1250

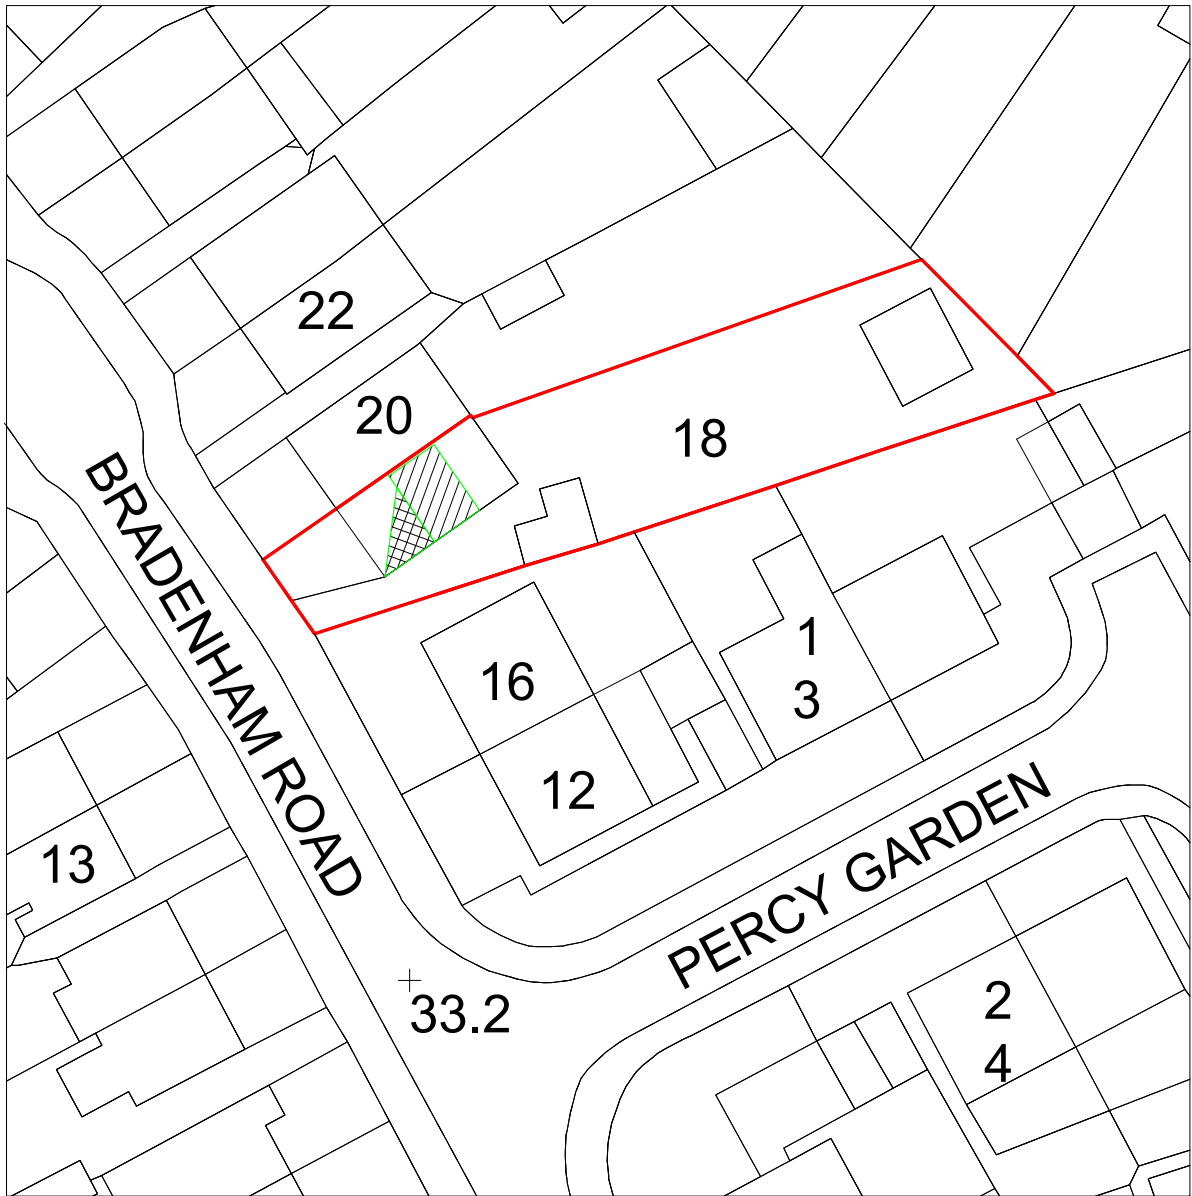


BLOCK PLAN
SCALE= 1:500

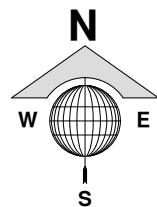

LEGEND:

-  PROPOSED FULL REAR DORMER EXTENSION
-  PROPOSED HIP TO GABLE LOFT EXTENSION

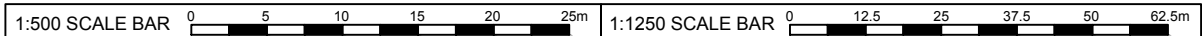

Rev.No	DATE	REV. NOTE
CAD REF		

Project Title		
PROPOSED HIP TO GABLE LOFT EXTENSION WITH FULL REAR DORMER		
Layout Name		
SITE LOCATION & BLOCK PLAN		
Client	MR. SOHAIL MALIH	
Site	18 BRADENHAM RD, HAYES, UB4 8LP.	
Drawn By	Designed By	
LT	SA	
Drawing No	Revision No	
18BRH/A-001		
Compass	Date	Scale
	29-JUNE-2026	1:1250 & 1:500
	Project No	Sheet No
		-
HEAD OFFICE : S A Design & Management Ltd saudahmad67@gmail.com Phone : 0044 7930880404		
THIS DRAWING IS A COPYRIGHT OF S A DESIGN & MANAGEMENT LTD AND MUST NOT BE DUPLICATED OR REPRODUCED WITHOUT PERMISSION FROM THE COMPANY.		