




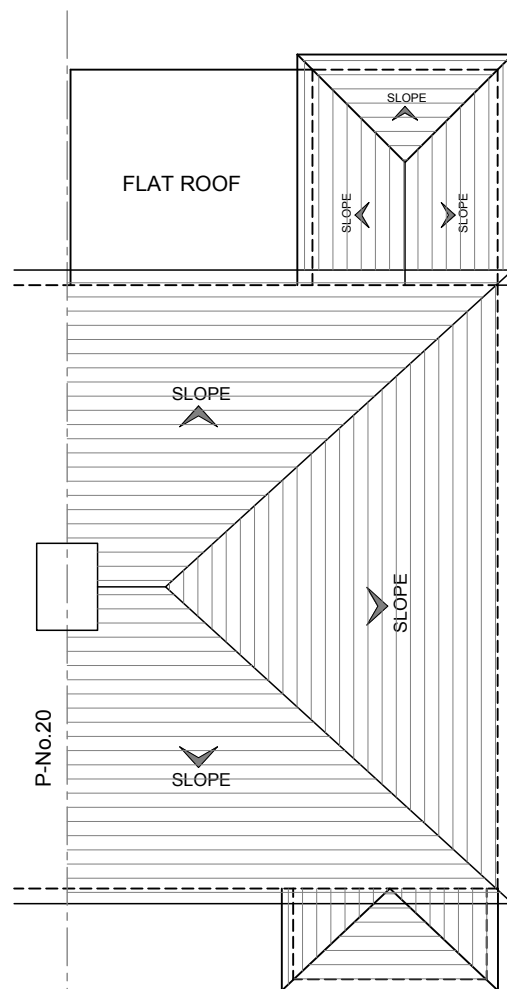


EXISTING ROOF PLAN
SCALE= 1:100

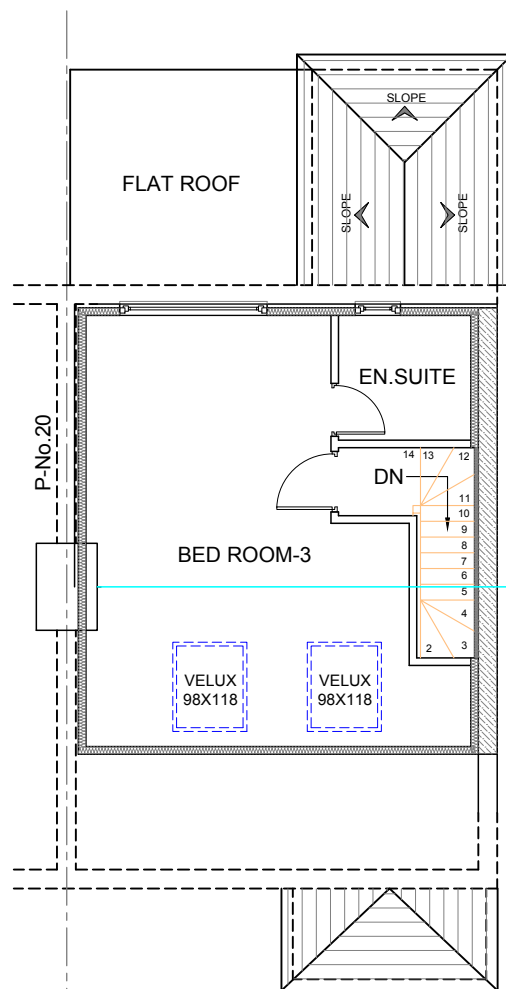

PROPOSED LOFT FLOOR PLAN
SCALE= 1:100

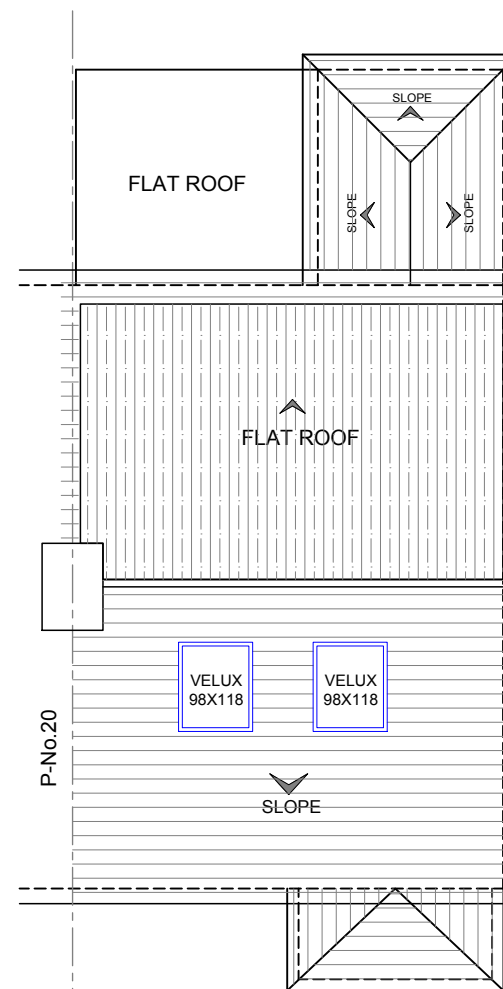

PROPOSED ROOF PLAN
SCALE= 1:100

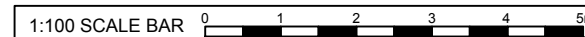

Rev.No	DATE	REV. NOTE
CAD REF		

Project Title		
PROPOSED HIP TO GABLE LOFT EXTENSION WITH FULL REAR DORMER		
Layout Name		
EXISTING & PROPOSED LOFT FLOOR & ROOF PLANS		
Client	MR. SOHAIL MALIH	
Site	18 BRADENHAM RD, HAYES, UB4 8LP.	
Drawn By		Designed By
LT		SA
Drawing No		Revision No
18BRH/A-003		
Compass	Date	Scale
	29-JUNE-2026	1:100@A3
	Project No	Sheet No
		-
HEAD OFFICE : S A Design & Management Ltd saudahmad67@gmail.com Phone : 0044 7930880404		
THIS DRAWING IS A COPYRIGHT OF S A DESIGN & MANAGEMENT LTD AND MUST NOT BE DUPLICATED OR REPRODUCED WITHOUT PERMISSION FROM THE COMPANY		