


ALL EXTERNAL MATERIAL TO BE MATCH EXISTING HOST PROPERTY.




EXISTING REAR ELEVATION
SCALE= 1:100

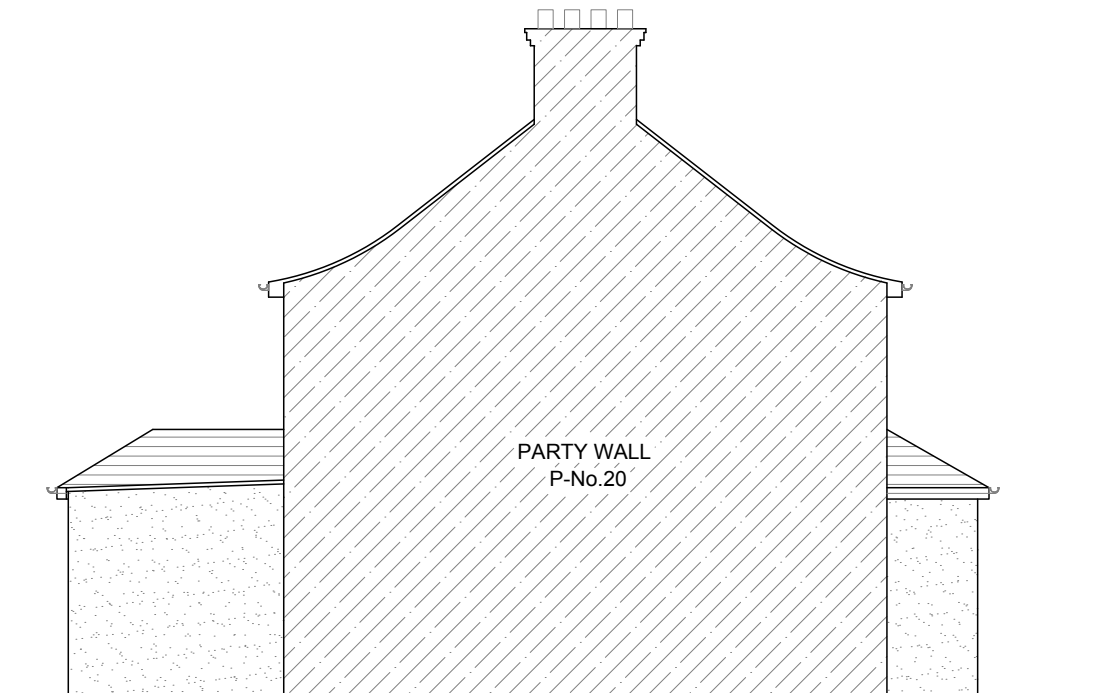


EXISTING SIDE (P-No.20) ELEVATION
SCALE= 1:100



PROPOSED REAR ELEVATION
SCALE= 1:100

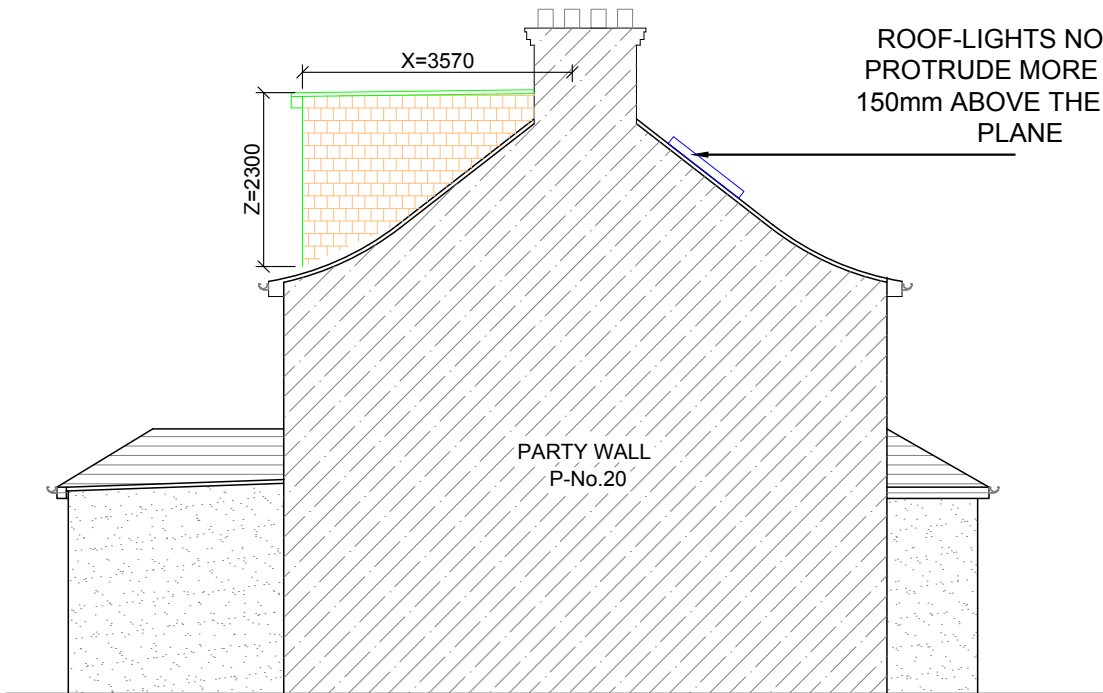

PROPOSED SIDE (P-No.20) ELEVATION
SCALE= 1:100

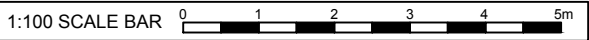

Rev.No	DATE	REV. NOTE
CAD REF		

REAR DORMER EXTENSION:

$3.57(X) \times 5.595(Y) \times 2.3(Z)$
 $= 45.94 / 2 = 22.97 \text{ m}^3$

HIP TO GABLE EXTENSION:

$7.98(A) \times 4.19(B) \times 2.675(C)$
 $= 89.45 / 6 = 14.9 \text{ m}^3$

TOTAL AREA LOFT EXTENSION:

$21.74 + 14.9$
 $= 37.87 \text{ m}^3 < 50 \text{ m}^3$

Project Title		
PROPOSED HIP TO GABLE LOFT EXTENSION WITH FULL REAR DORMER		
Layout Name		
EXISTING & PROPOSED ELEVATIONS		
Client	MR. SOHAIL MALIH	
Site	18 BRADENHAM RD, HAYES, UB4 8LP.	
Drawn By	Designed By	
LT	SA	
Drawing No	Revision No	
18BRH/A-005		
Compass	Date	Scale
	29-JUNE-2026	1:100@A3
	Project No	Sheet No
		-
HEAD OFFICE :		
S A Design & Management Ltd		
saudahmad67@gmail.com		
Phone :		
0044 7930880404		
THIS DRAWING IS A COPYRIGHT OF S A DESIGN & MANAGEMENT LTD AND MUST NOT BE DUPLICATED OR REPRODUCED WITHOUT PERMISSION FROM THE COMPANY.		